

SAN FRANCISCO BAY

SITE

PIER 33

PIER 31

PIER 31-1/2

THE EMBARCADERO



NO PART OF THIS DOCUMENT MAY BE USED OR COPIED IN WHOLE OR IN PART WITHOUT THE PRIOR WRITTEN CONSENT OF HELLER MANUS

© 2012 HELLER MANUS



JANUARY 23, 2012

NOT TO SCALE

ALCATRAZ LANDING: PIER 31 1/2 & PIER 33


SAN FRANCISCO, CA

VICINITY MAP

ALCATRAZ CRUISES, LLC

HELLER MANUS ARCHITECTS **HM**

NO PART OF THIS DOCUMENT MAY BE USED OR COPIED IN WHOLE OR IN PART WITHOUT THE PRIOR WRITTEN CONSENT OF HELLER MANUS
© 2012 HELLER MANUS

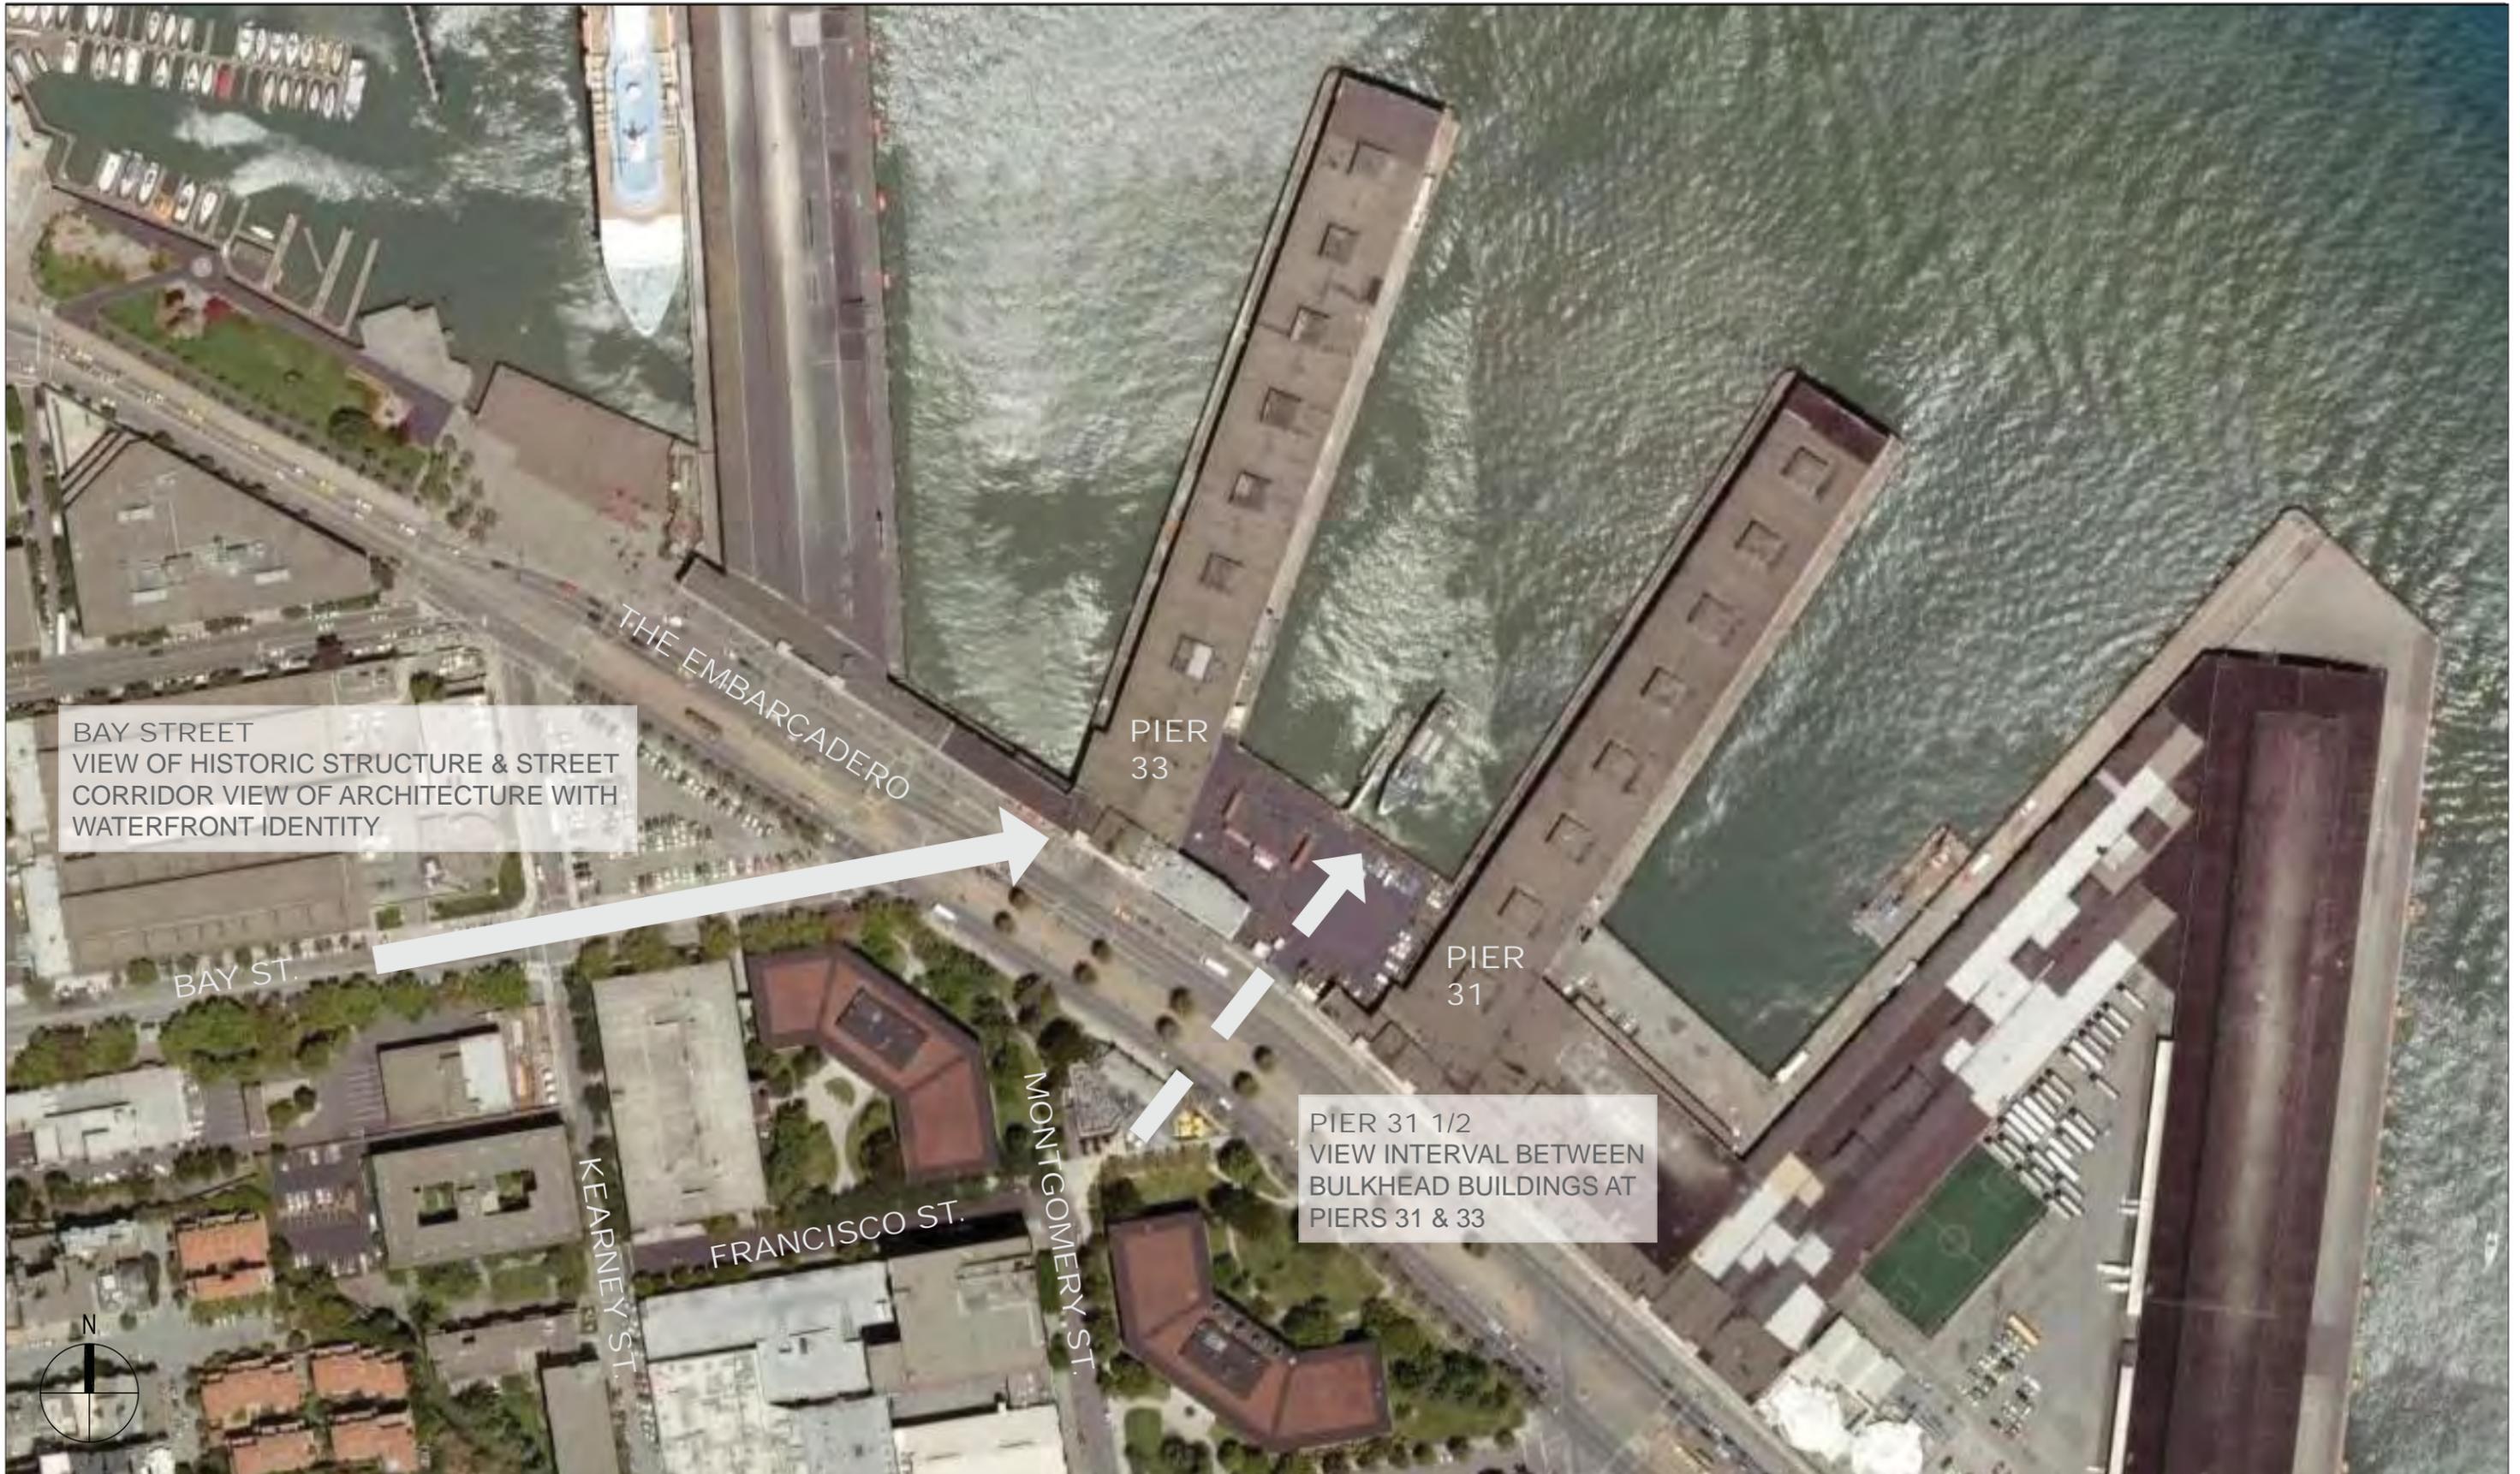

JANUARY 23, 2012


NOT TO SCALE

ALCATRAZ LANDING: PIER 31 1/2 & PIER 33

VIEWS

NO PART OF THIS DOCUMENT MAY BE USED OR COPIED IN WHOLE OR IN PART WITHOUT THE PRIOR WRITTEN CONSENT OF HELLER MANUS

© 2012 HELLER MANUS

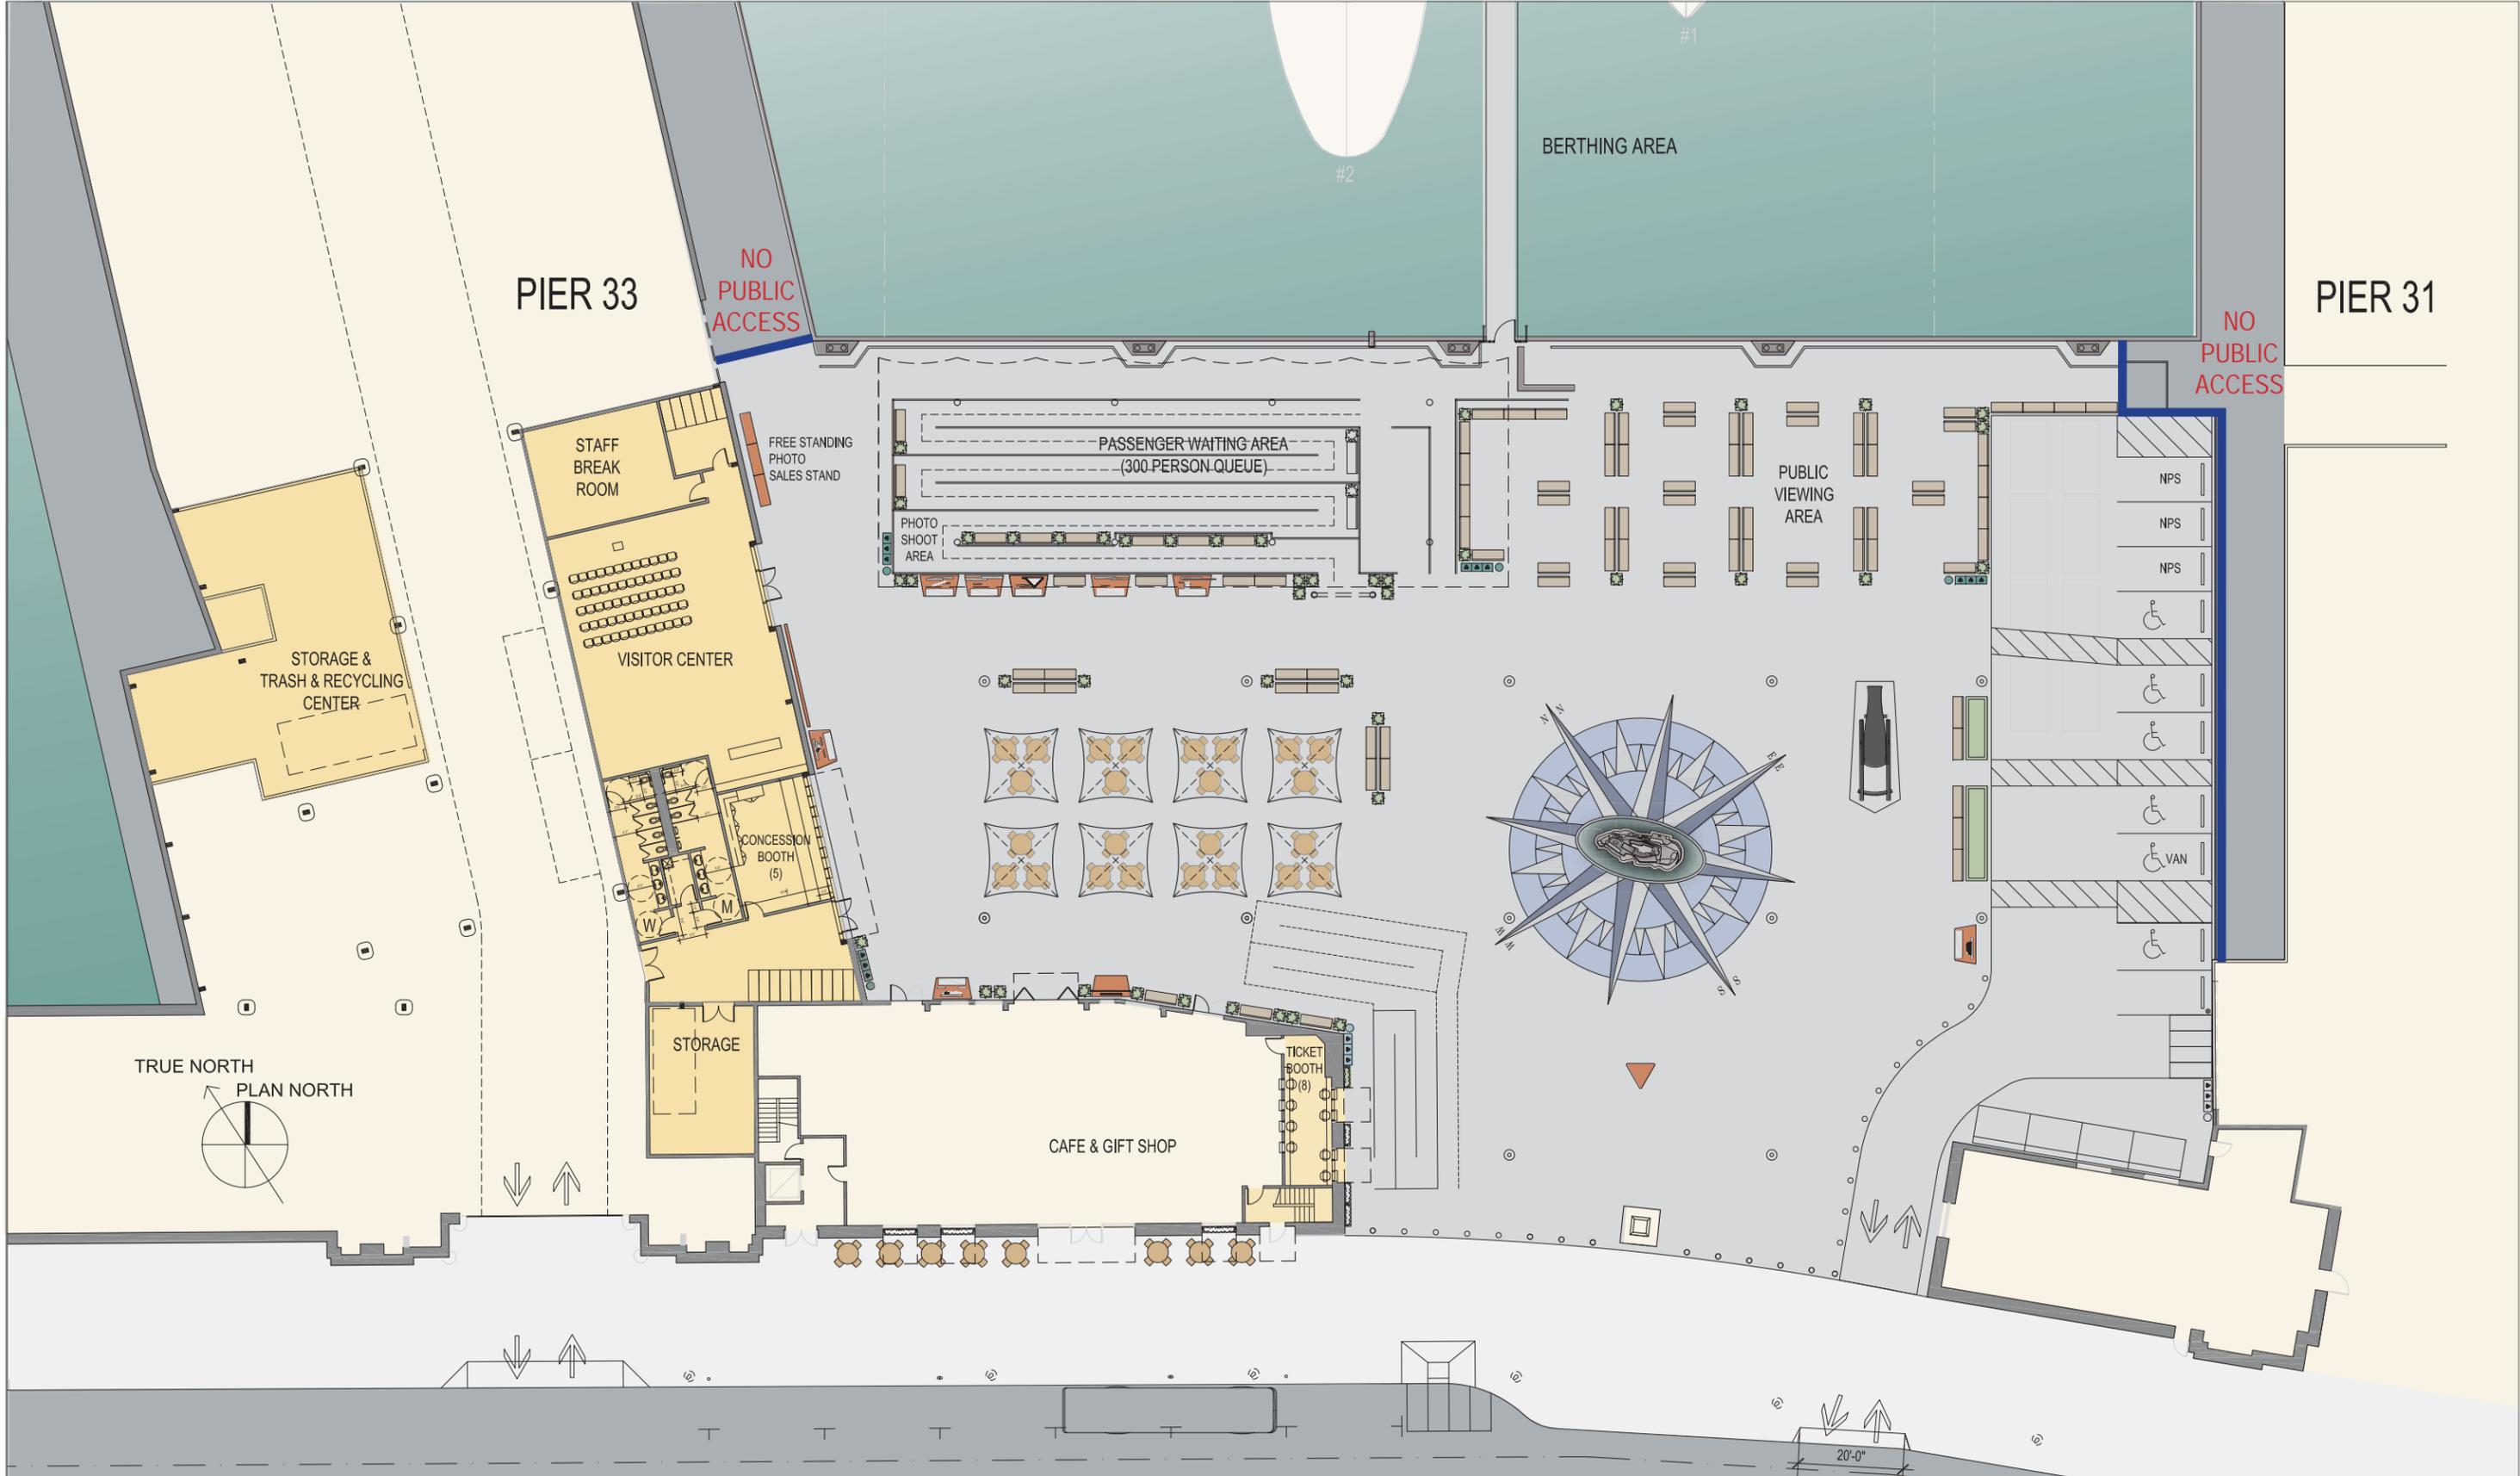

JANUARY 23, 2012

SCALE: 1" = 30'-0"
0 30' 60'

ALCATRAZ LANDING: PIER 31 1/2 & PIER 33

PROPOSED LONG TERM SITE PLAN

ALCATRAZ CRUISES, LLC


SAN FRANCISCO, CA

HELLER MANUS ARCHITECTS **HM**

NO PART OF THIS DOCUMENT MAY BE USED OR COPIED IN WHOLE OR IN PART WITHOUT THE PRIOR WRITTEN CONSENT OF HELLER MANUS

© 2012 HELLER MANUS

- ENTRY PATH
- EXIT PATH
- PRE- & POST-TRIP ACTIVITIES
- ⇄ PUBLIC WATERFRONT ACCESS

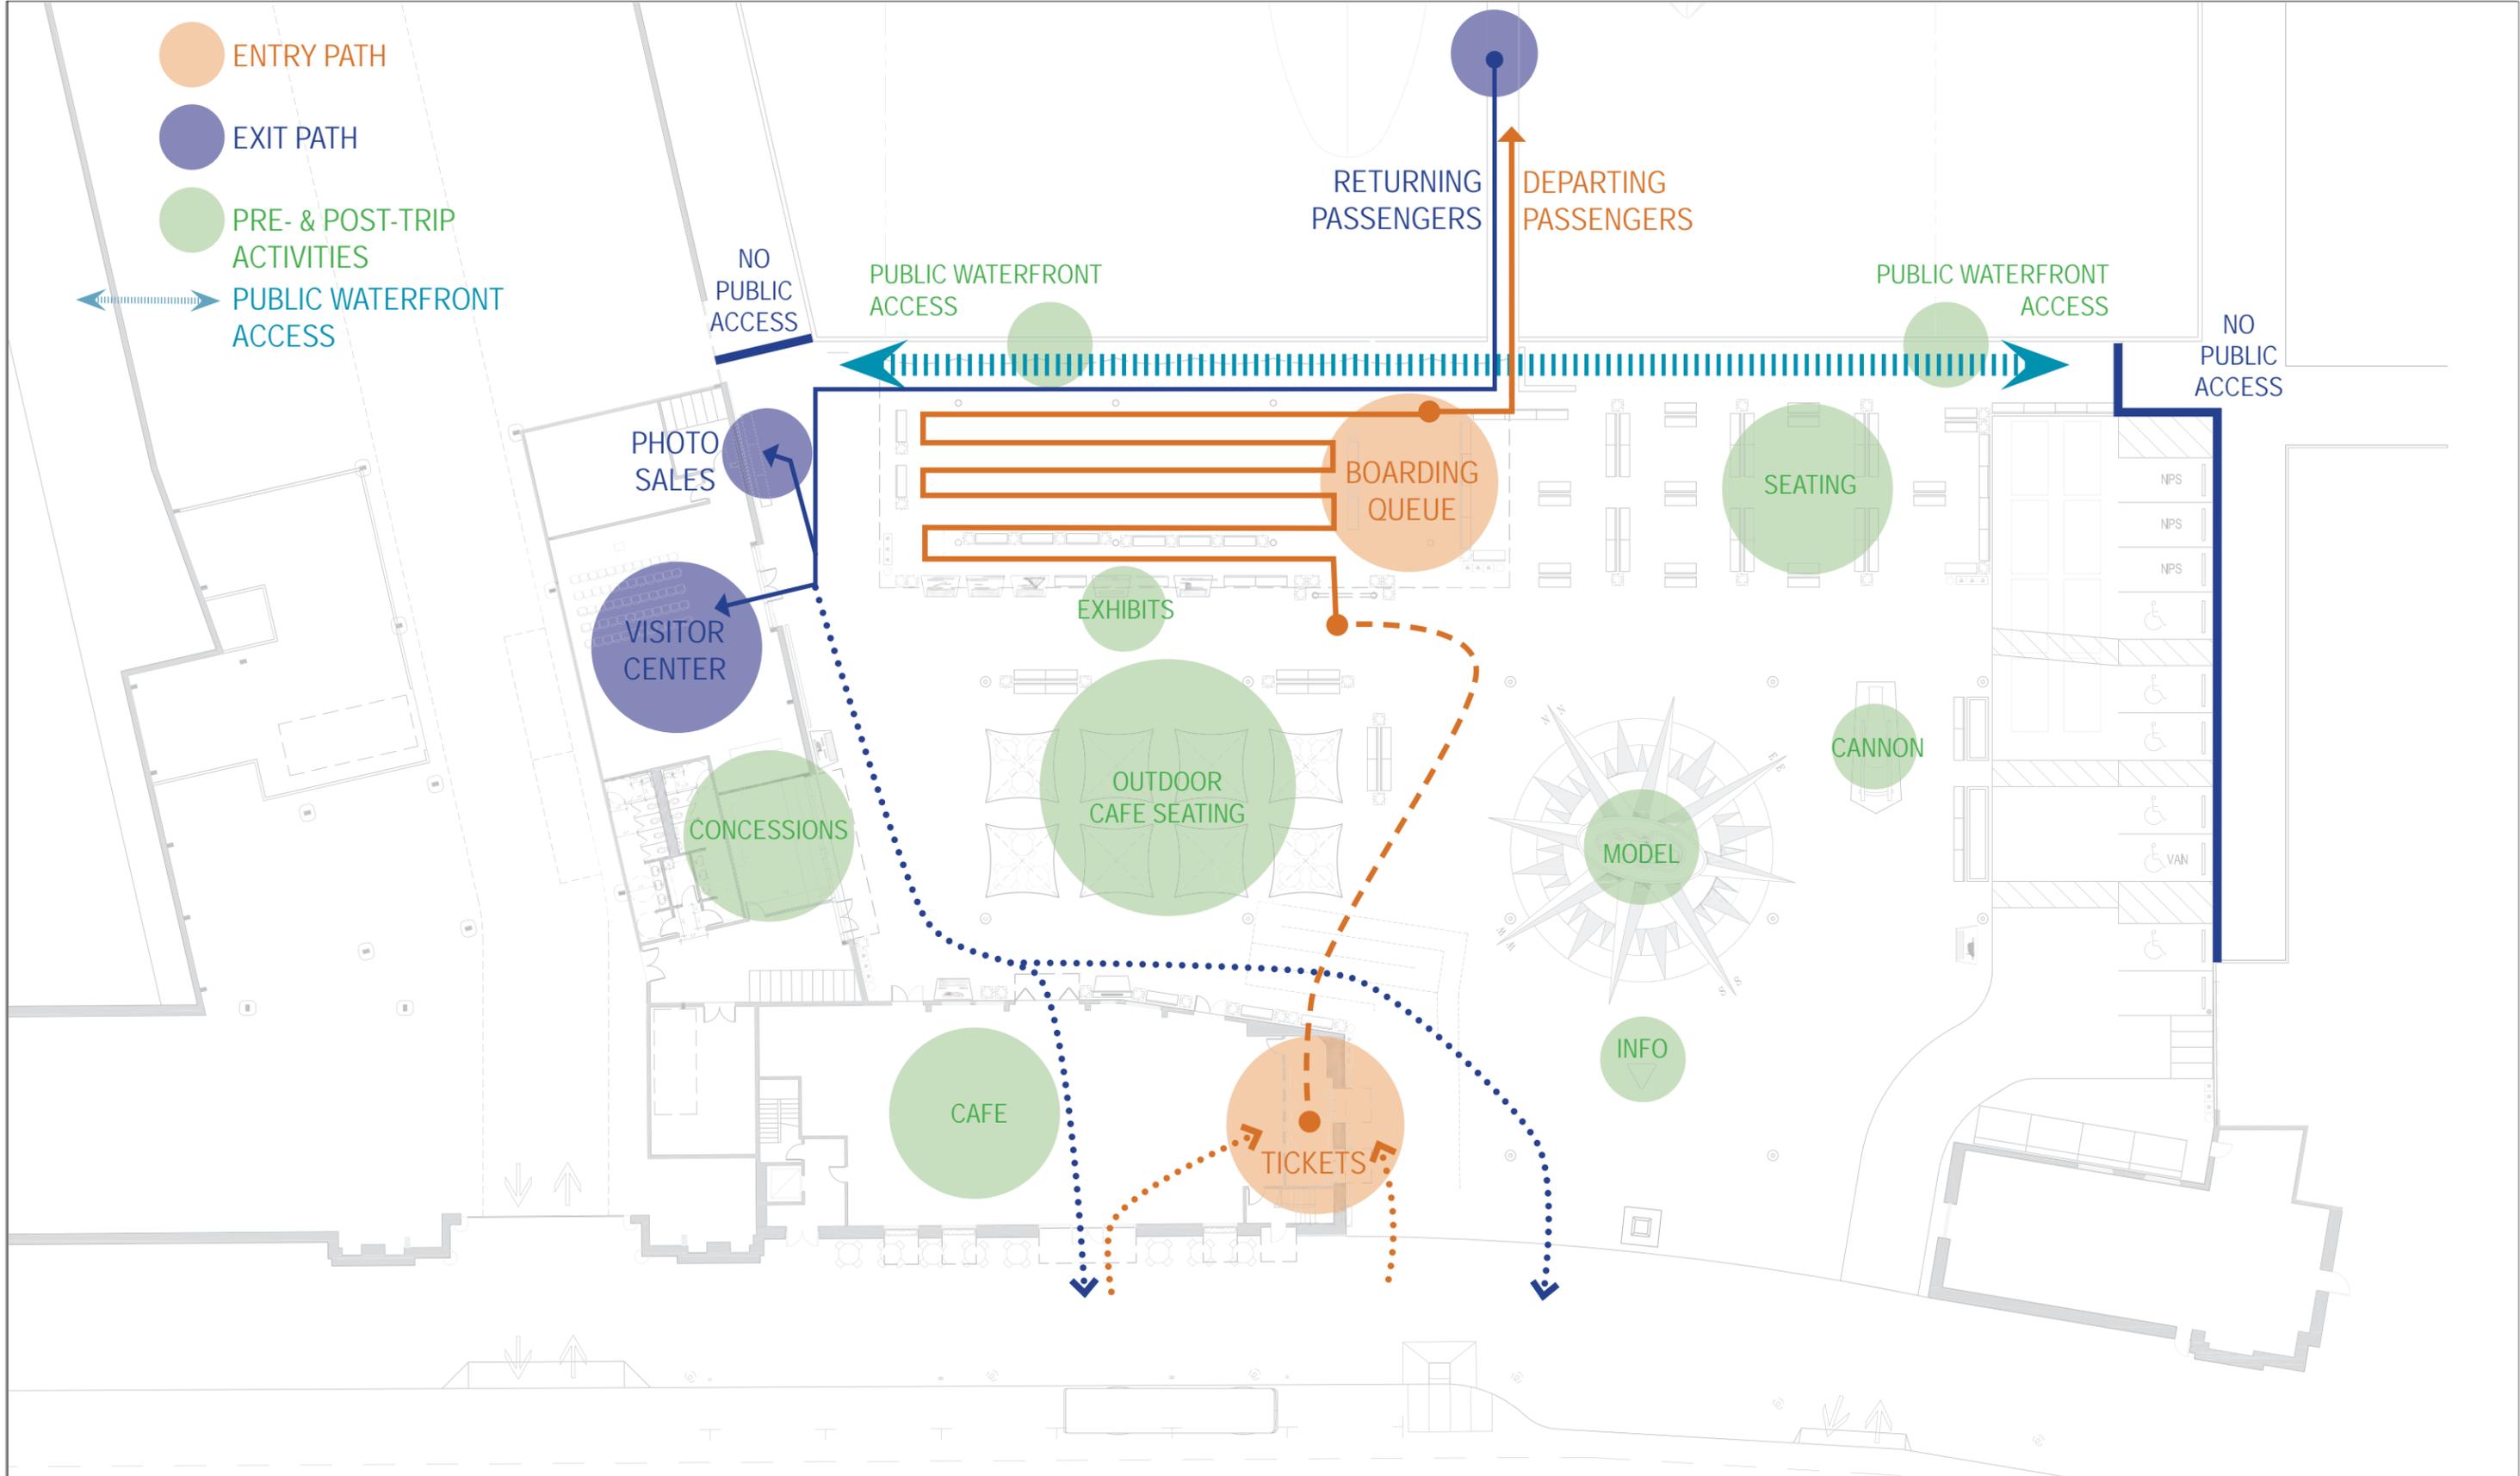


JANUARY 23, 2012
 SCALE: 1" = 30'-0"
 0 30' 60'

ALCATRAZ LANDING: PIER 31 1/2 & PIER 33

PASSENGER PATH OF TRAVEL

NO PART OF THIS DOCUMENT MAY BE USED OR COPIED IN WHOLE OR IN PART WITHOUT THE PRIOR WRITTEN CONSENT OF HELLER MANUS

© 2012 HELLER MANUS

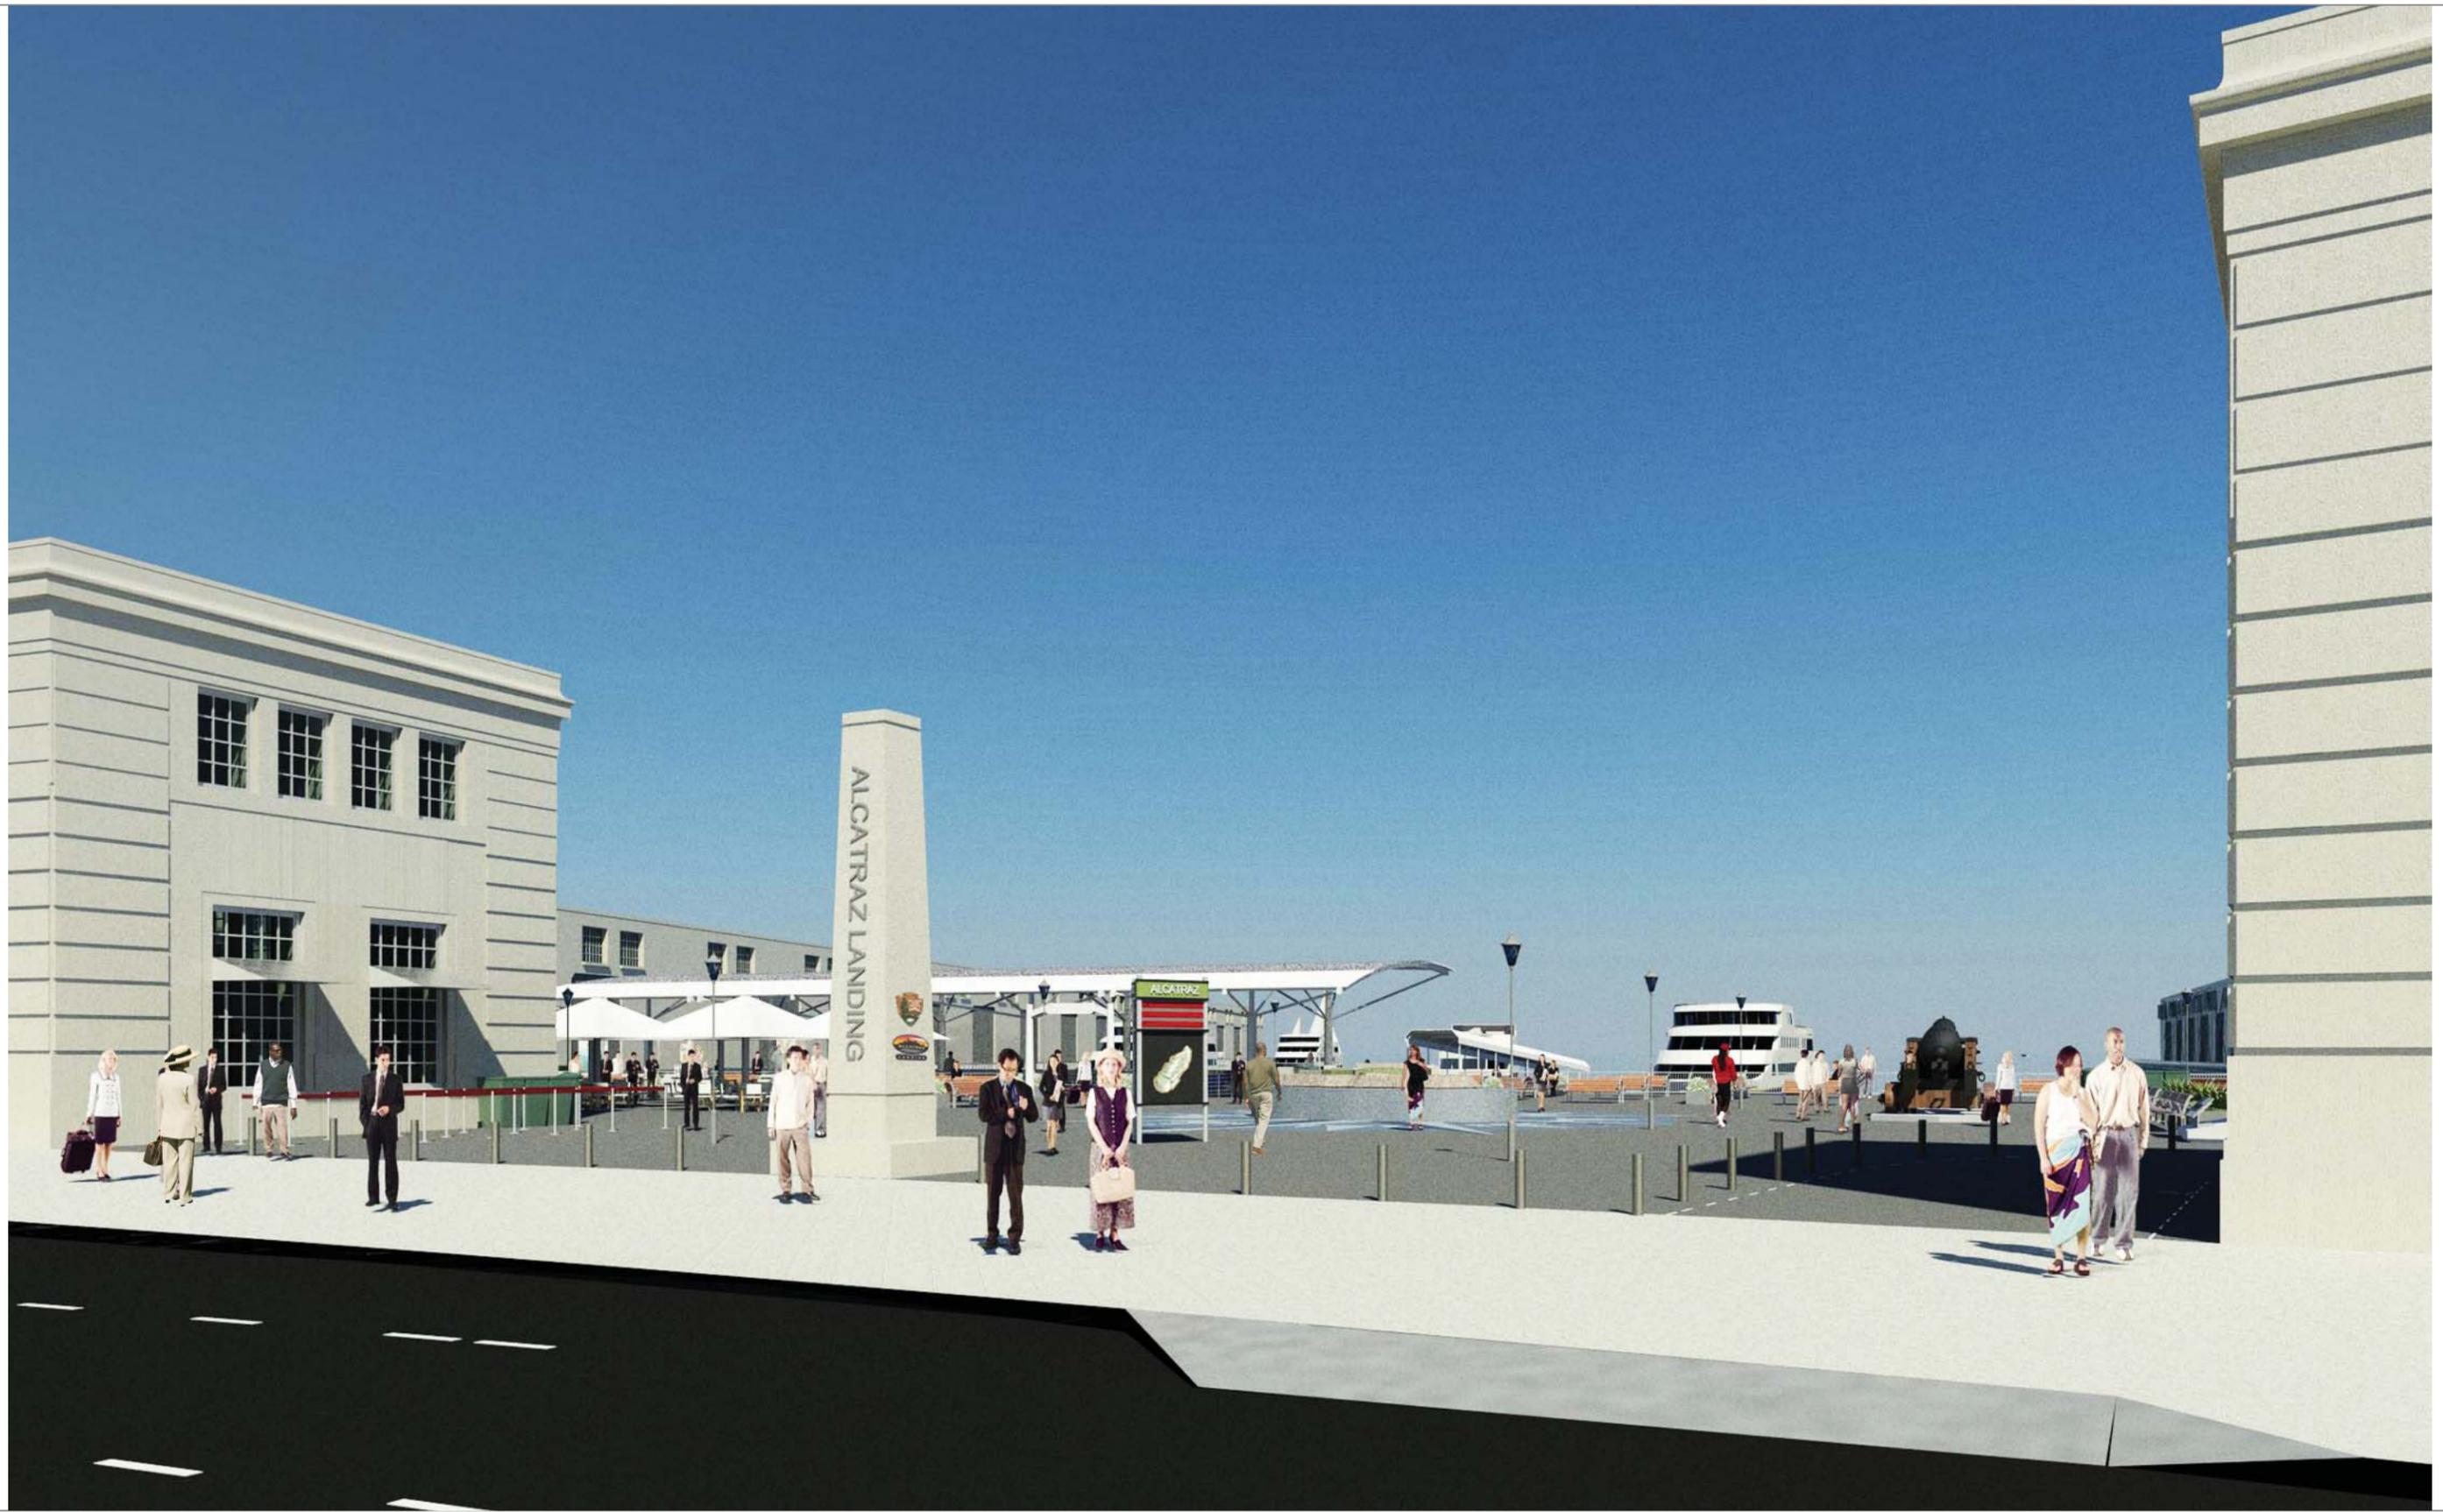

JANUARY 23, 2012

NOT TO SCALE

ALCATRAZ LANDING: PIER 31 1/2 & PIER 33

PROPOSED PYLON ENTRANCE
RENDERING

ALCATRAZ CRUISES, LLC

SAN FRANCISCO, CA

HELLER MANUS
ARCHITECTS **HM**

NO PART OF THIS DOCUMENT MAY BE USED OR COPIED IN WHOLE OR
IN PART WITHOUT THE PRIOR WRITTEN CONSENT OF HELLER MANUS

© 2012 HELLER MANUS



JANUARY 23, 2012

NOT TO SCALE

ALCATRAZ LANDING: PIER 31 1/2 & PIER 33

PROPOSED PLAZA RENDERING

ALCATRAZ CRUISES, LLC

SAN FRANCISCO, CA

HELLER MANUS
ARCHITECTS **HM**

NO PART OF THIS DOCUMENT MAY BE USED OR COPIED IN WHOLE OR
IN PART WITHOUT THE PRIOR WRITTEN CONSENT OF HELLER MANUS

© 2012 HELLER MANUS



JANUARY 23, 2012

NOT TO SCALE

ALCATRAZ LANDING: PIER 31 1/2 & PIER 33

PROPOSED DOCK ENTRY RENDERING

ALCATRAZ CRUISES, LLC

SAN FRANCISCO, CA

HELLER MANUS
ARCHITECTS **HM**

NO PART OF THIS DOCUMENT MAY BE USED OR COPIED IN WHOLE OR
IN PART WITHOUT THE PRIOR WRITTEN CONSENT OF HELLER MANUS

© 2012 HELLER MANUS



JANUARY 23, 2012

NOT TO SCALE

ALCATRAZ LANDING: PIER 31 1/2 & PIER 33

PROPOSED PLAZA RENDERING

ALCATRAZ CRUISES, LLC

SAN FRANCISCO, CA

HELLER MANUS
ARCHITECTS **HM**

NO PART OF THIS DOCUMENT MAY BE USED OR COPIED IN WHOLE OR IN PART WITHOUT THE PRIOR WRITTEN CONSENT OF HELLER MANUS
© 2012 HELLER MANUS



JANUARY 23, 2012

NOT TO SCALE

ALCATRAZ LANDING: PIER 31 1/2 & PIER 33

PROPOSED AERIAL RENDERING

ALCATRAZ CRUISES, LLC

SAN FRANCISCO, CA

HELLER MANUS
ARCHITECTS **HM**

NO PART OF THIS DOCUMENT MAY BE USED OR COPIED IN WHOLE OR IN PART WITHOUT THE PRIOR WRITTEN CONSENT OF HELLER MANUS
© 2012 HELLER MANUS



JANUARY 23, 2012

NOT TO SCALE

ALCATRAZ LANDING: PIER 31 1/2 & PIER 33

PROPOSED WATERFRONT RENDERING


ALCATRAZ CRUISES, LLC

SAN FRANCISCO, CA

HELLER MANUS
ARCHITECTS **HM**

NO PART OF THIS DOCUMENT MAY BE USED OR COPIED IN WHOLE OR IN PART WITHOUT THE PRIOR WRITTEN CONSENT OF HELLER MANUS

© 2012 HELLER MANUS

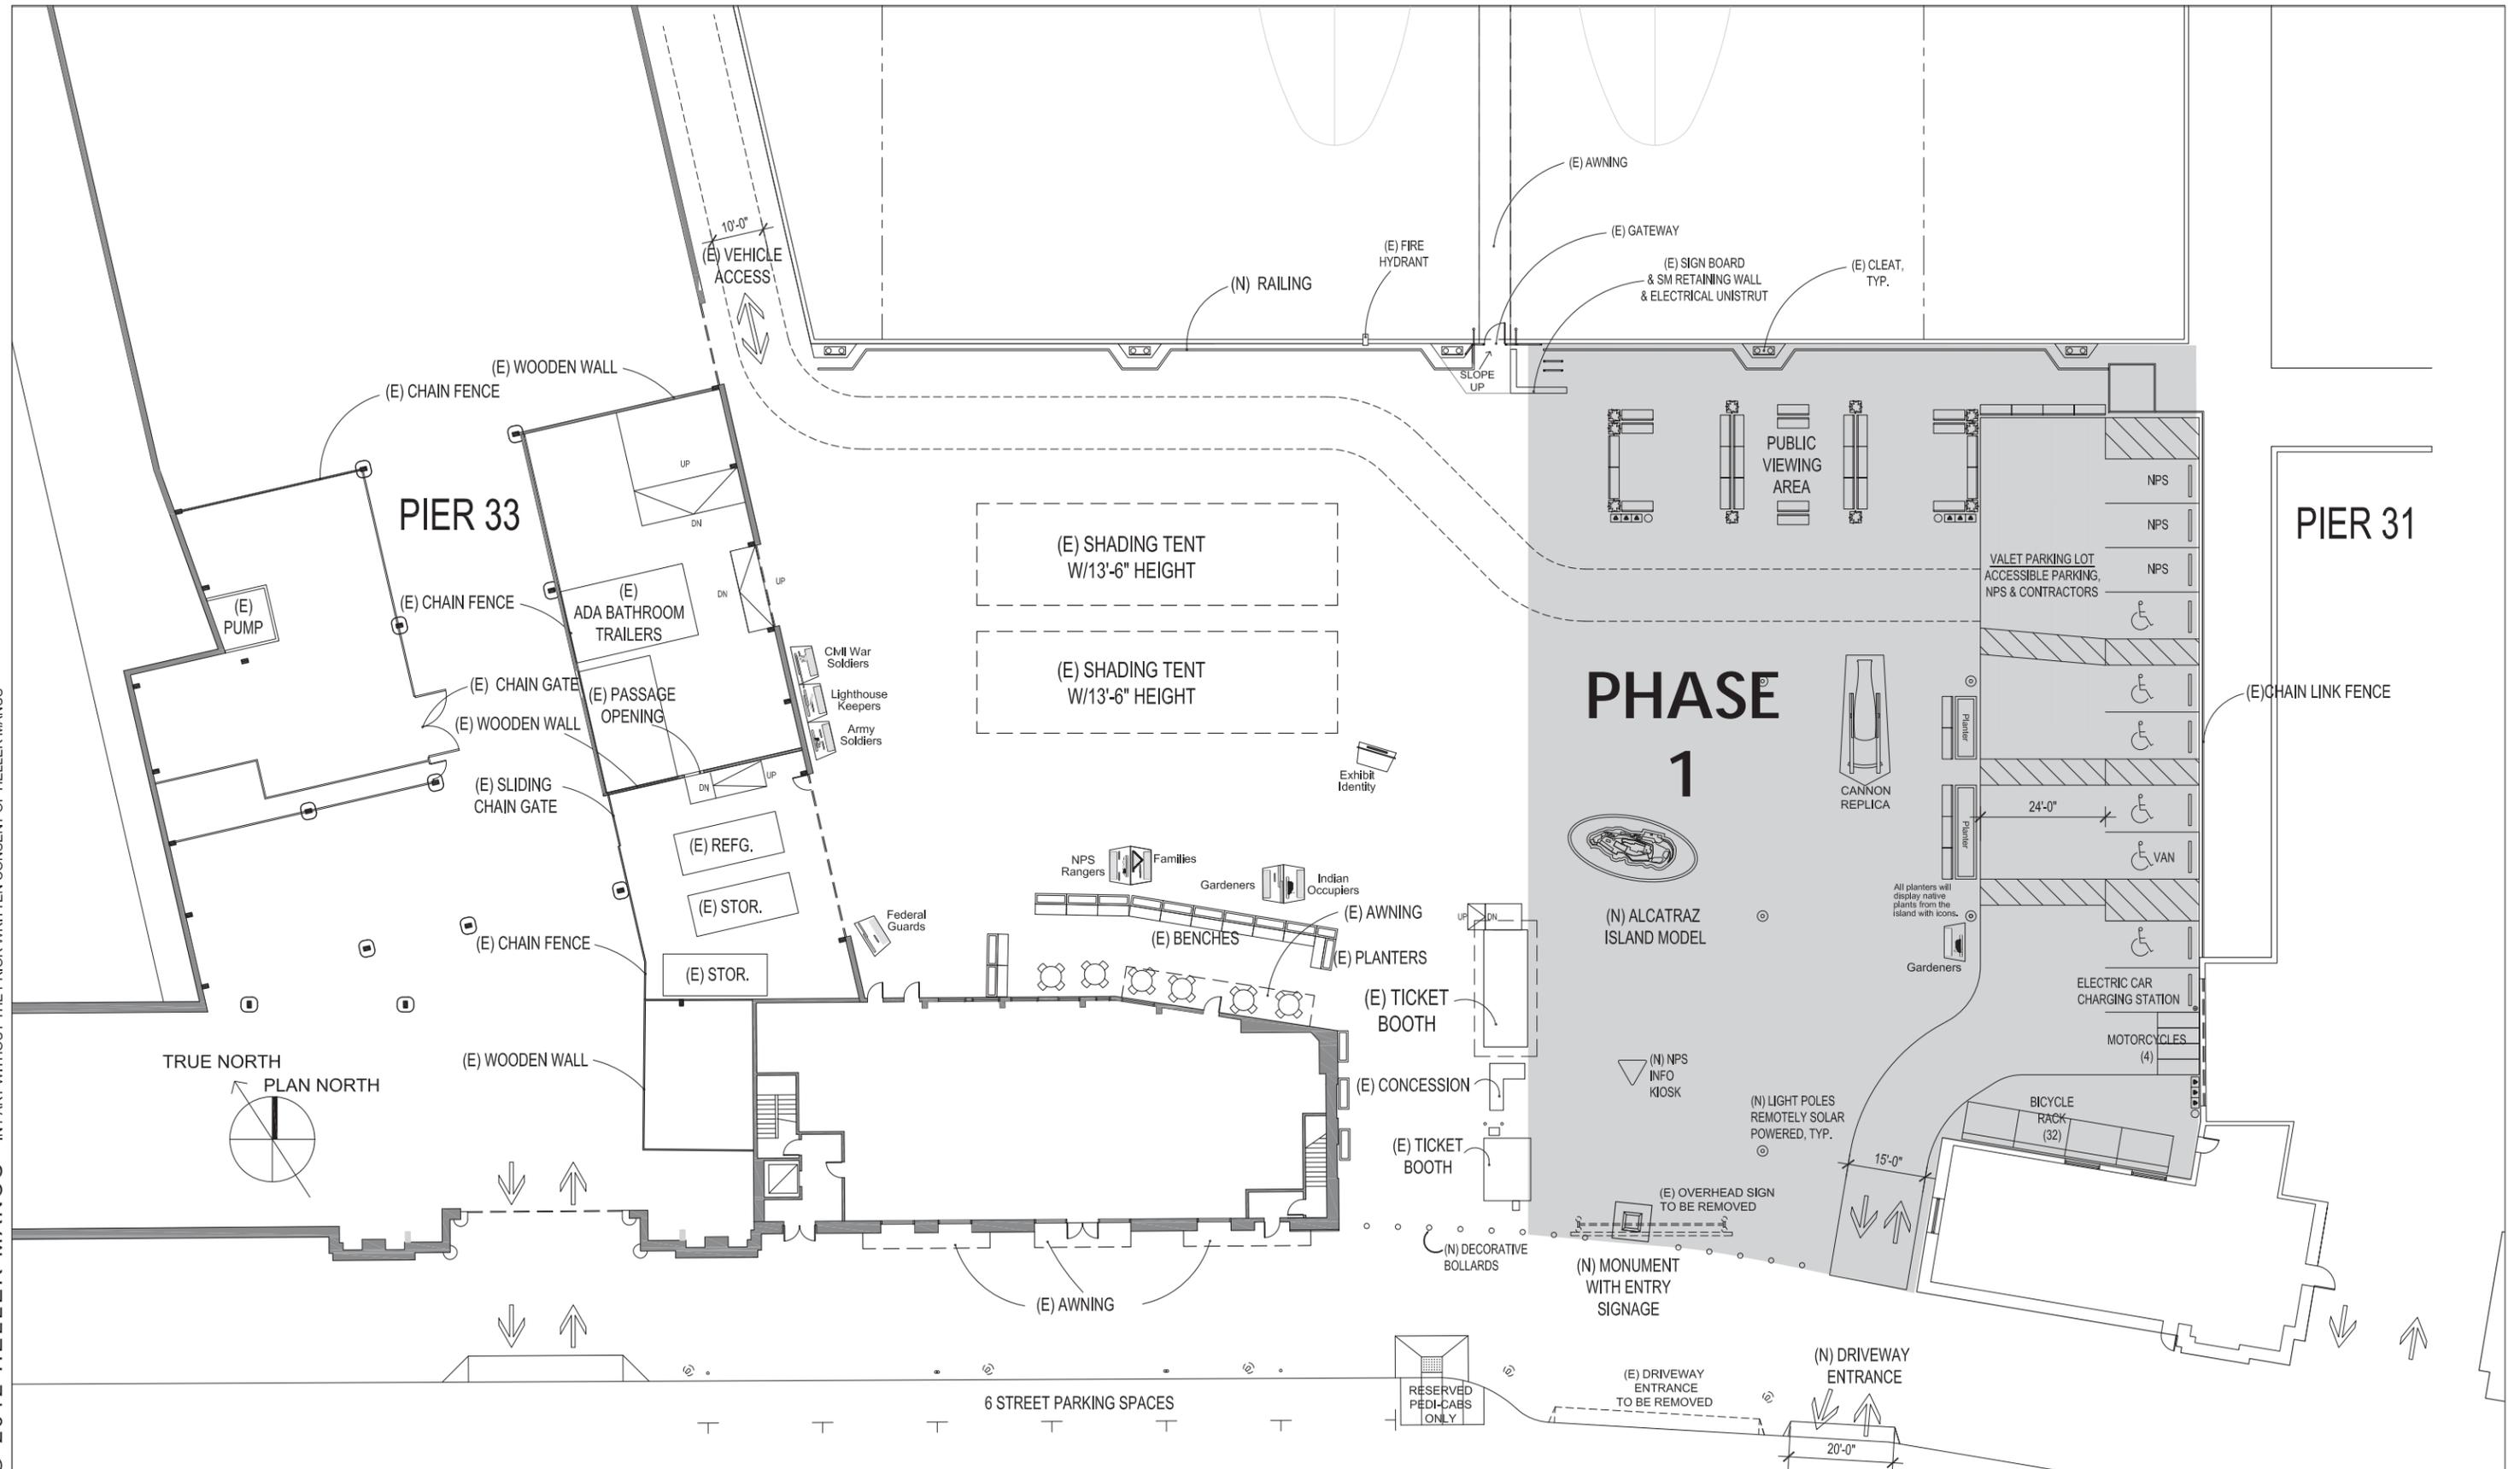


JANUARY 23, 2012

SCALE: 1" = 30'-0"
0 30' 60'

ALCATRAZ LANDING: PIER 31 1/2 & PIER 33

PROPOSED SHORT TERM SITE PLAN

NO PART OF THIS DOCUMENT MAY BE USED OR COPIED IN WHOLE OR IN PART WITHOUT THE PRIOR WRITTEN CONSENT OF HELLER MANUS
© 2012 HELLER MANUS

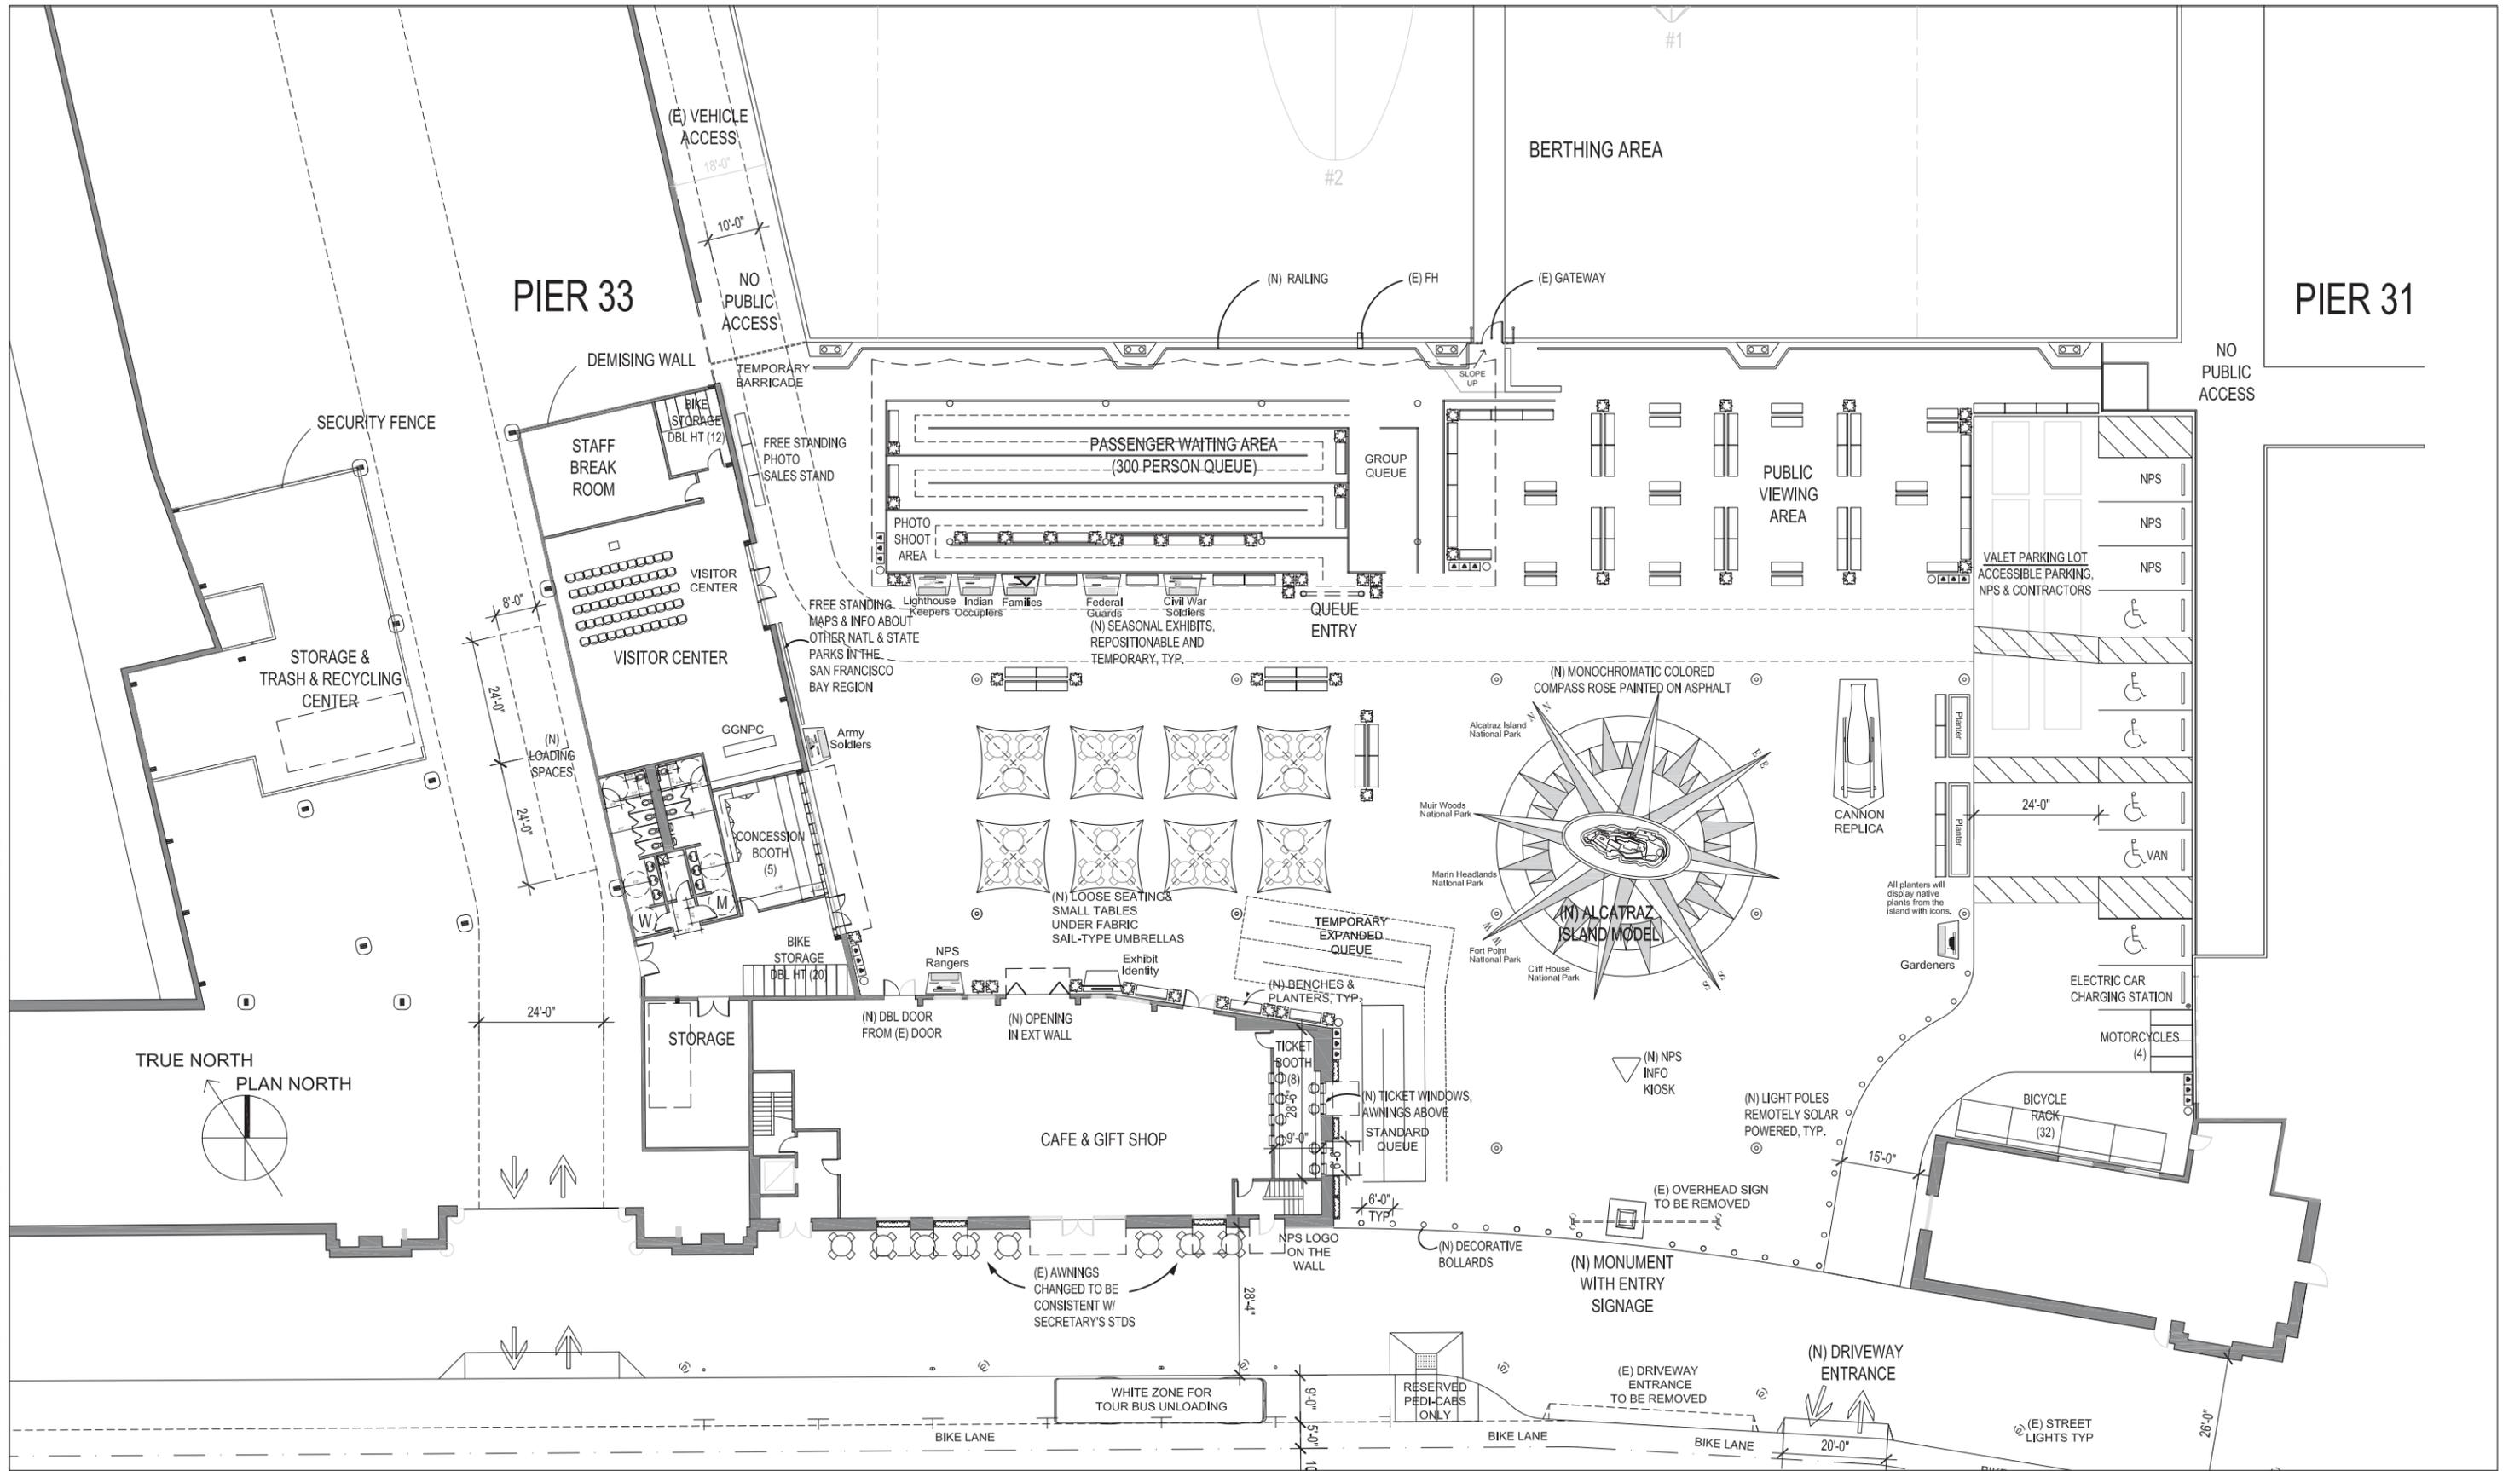


JANUARY 23, 2012
 SCALE: 1" = 30'-0"
 0 30' 60'

ALCATRAZ LANDING: PIER 31 1/2 & PIER 33

PROPOSED LONG TERM SITE PLAN

NO PART OF THIS DOCUMENT MAY BE USED OR COPIED IN WHOLE OR IN PART WITHOUT THE PRIOR WRITTEN CONSENT OF HELLER MANUS

© 2012 HELLER MANUS

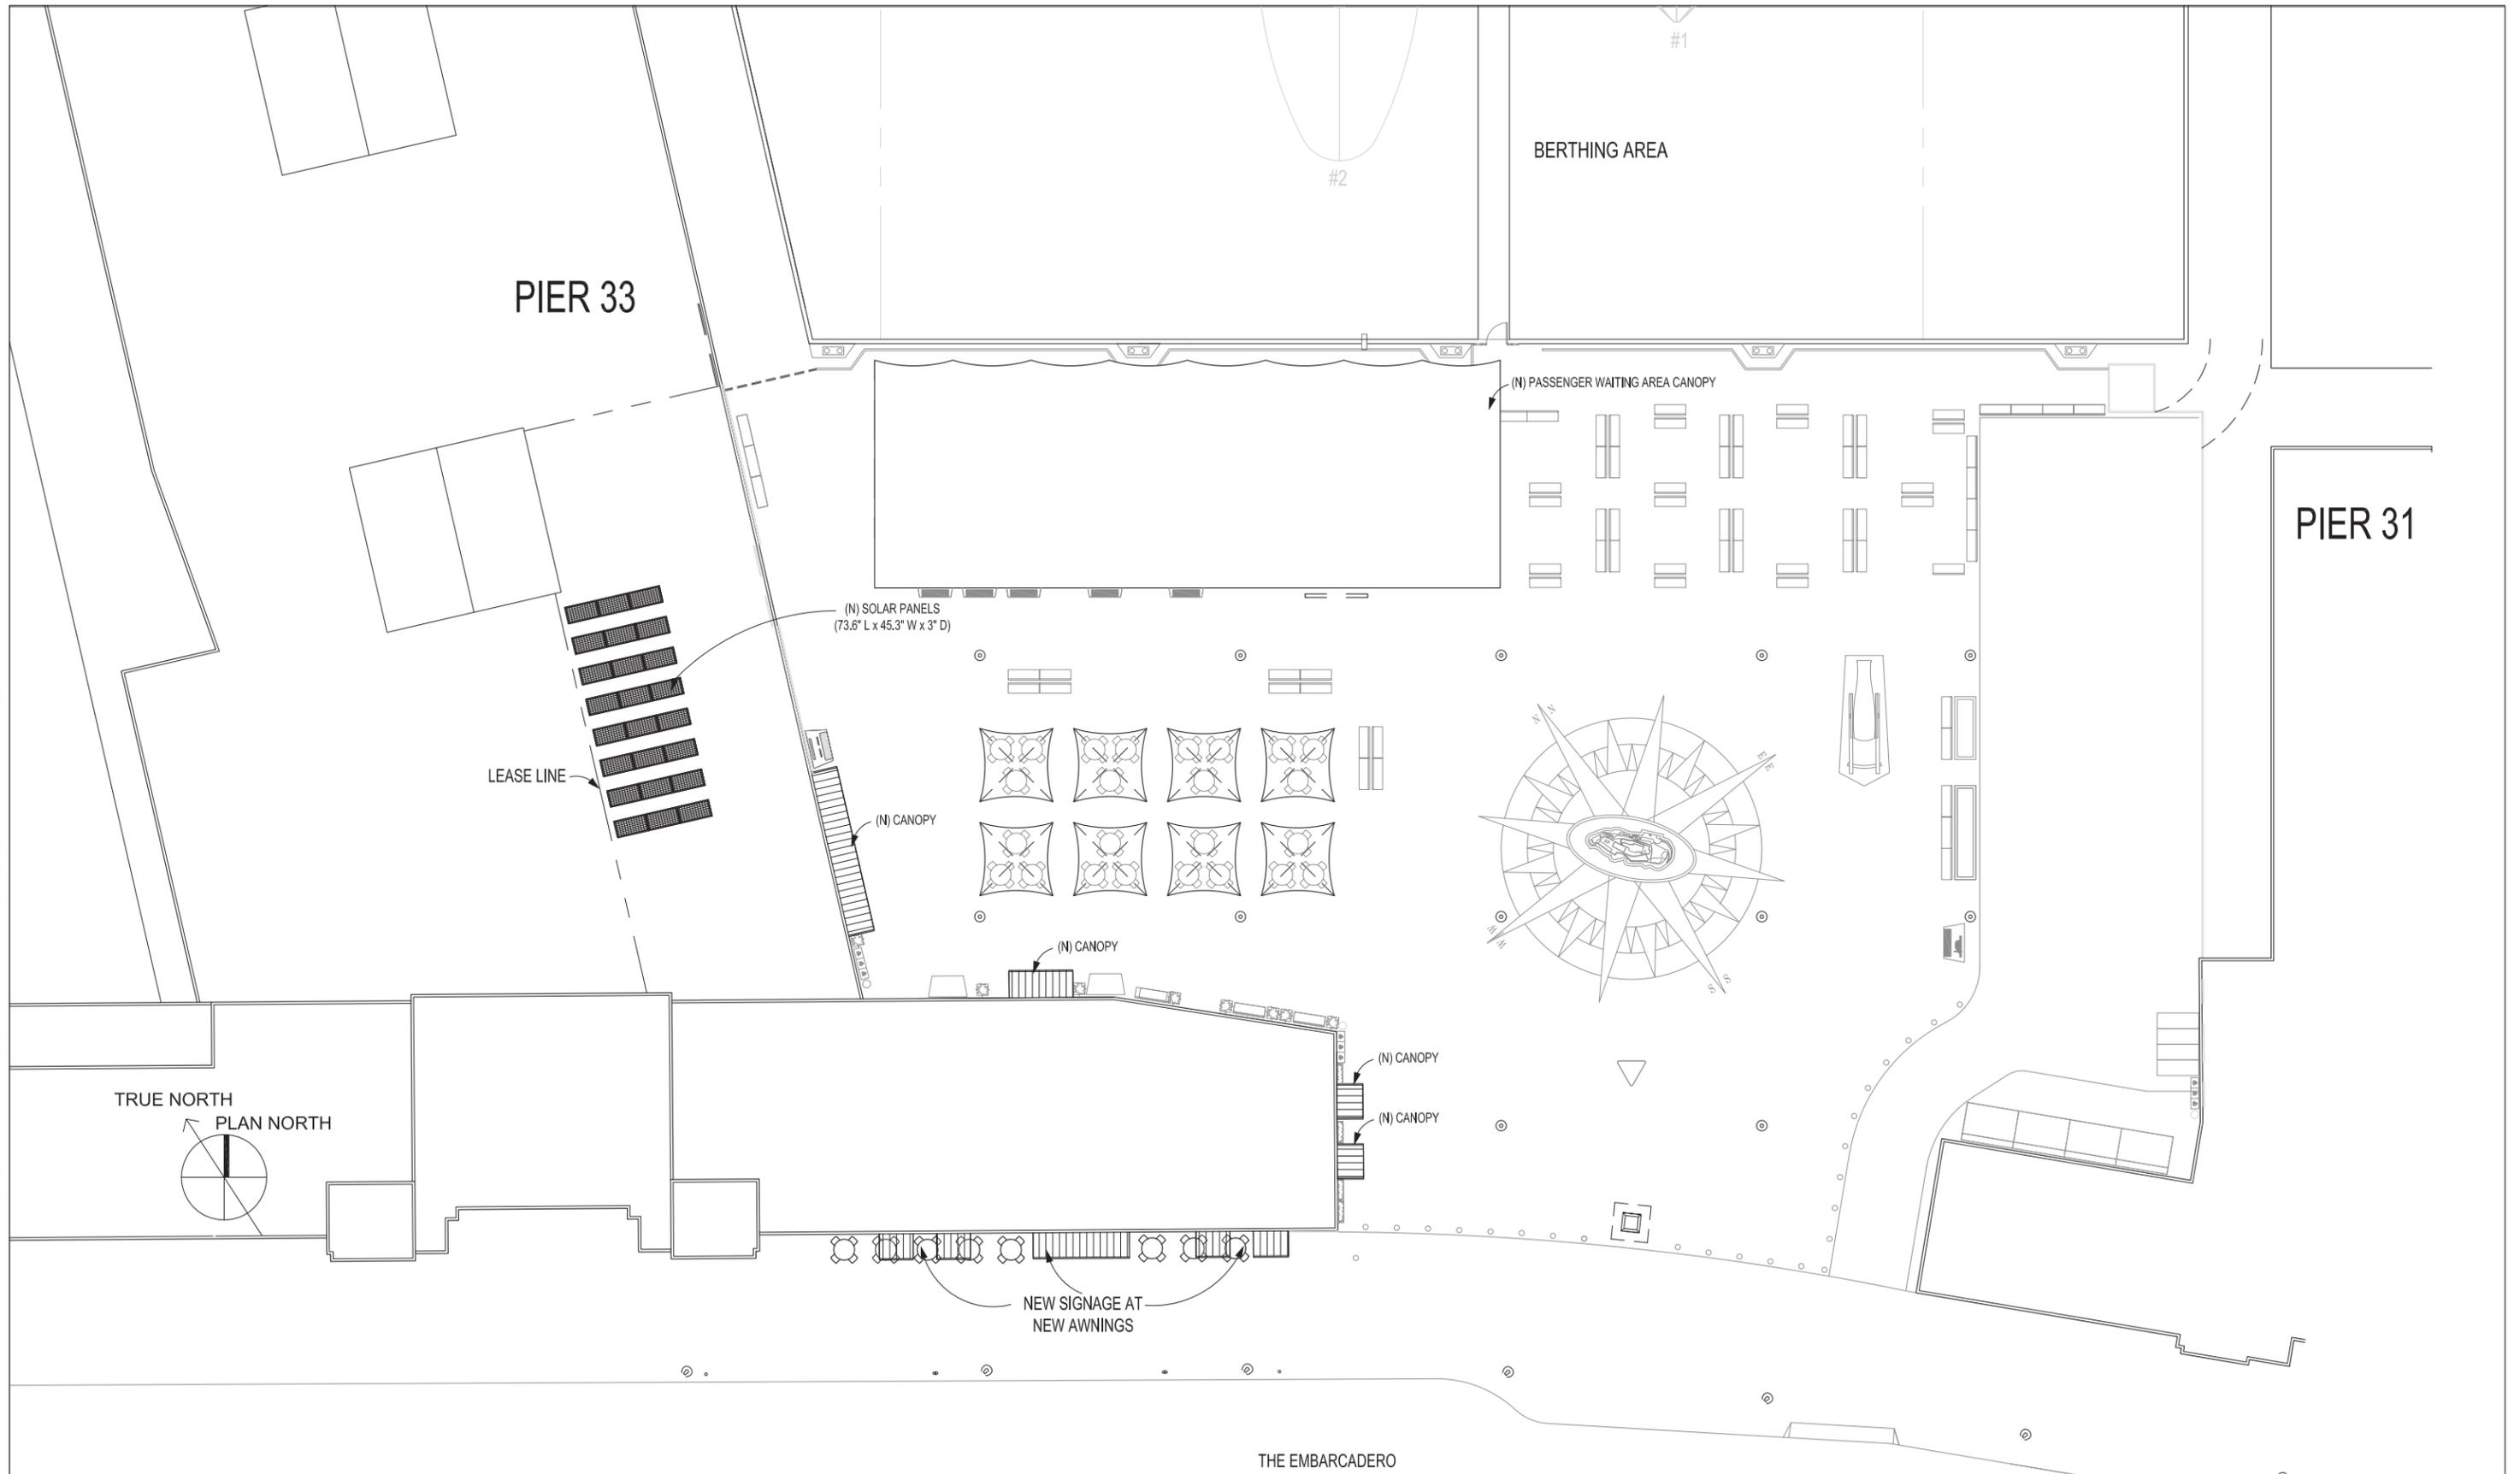

JANUARY 23, 2012


SCALE: 1" = 30'-0"
0 30' 60'

ALCATRAZ LANDING: PIER 31 1/2 & PIER 33

PROPOSED LONG TERM ROOF PLAN

NO PART OF THIS DOCUMENT MAY BE USED OR COPIED IN WHOLE OR IN PART WITHOUT THE PRIOR WRITTEN CONSENT OF HELLER MANUS


© 2012 HELLER MANUS

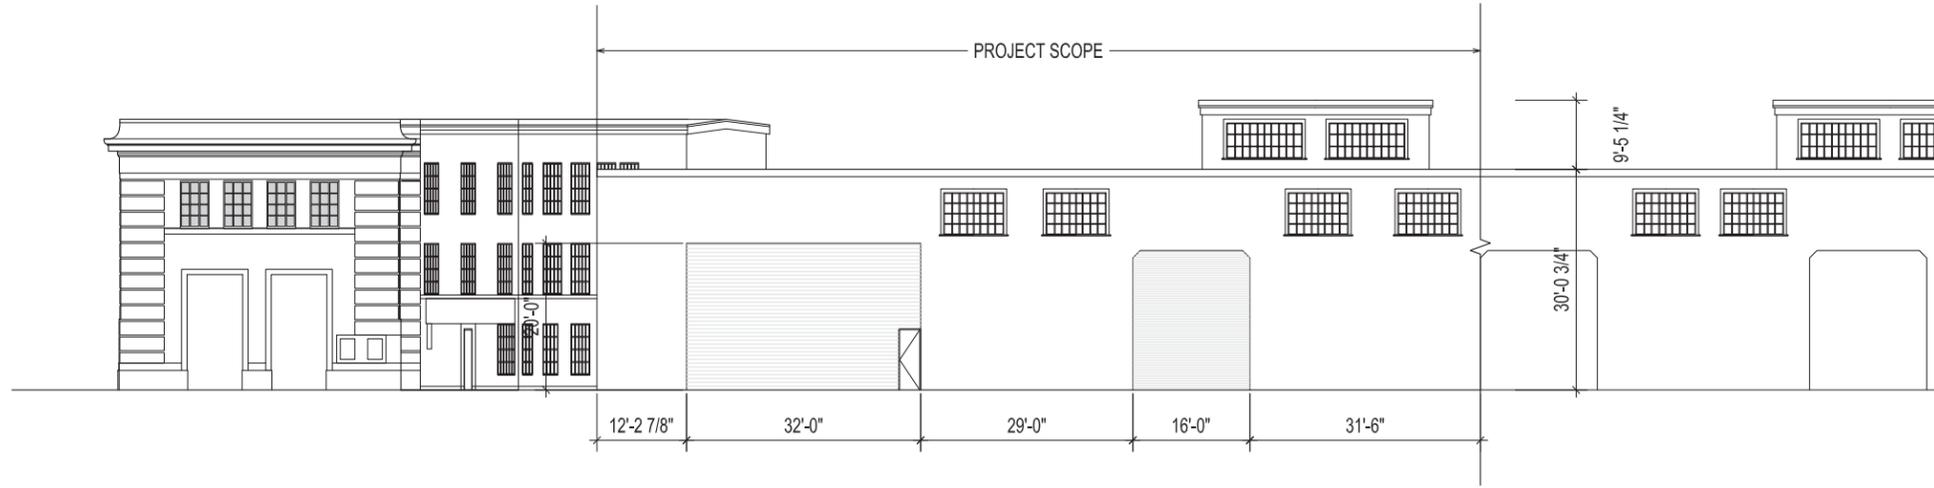

EXISTING EAST EXTERIOR ELEVATION (STORAGE AREA)



EXISTING NORTH EXTERIOR ELEVATION (CAFE AREA)

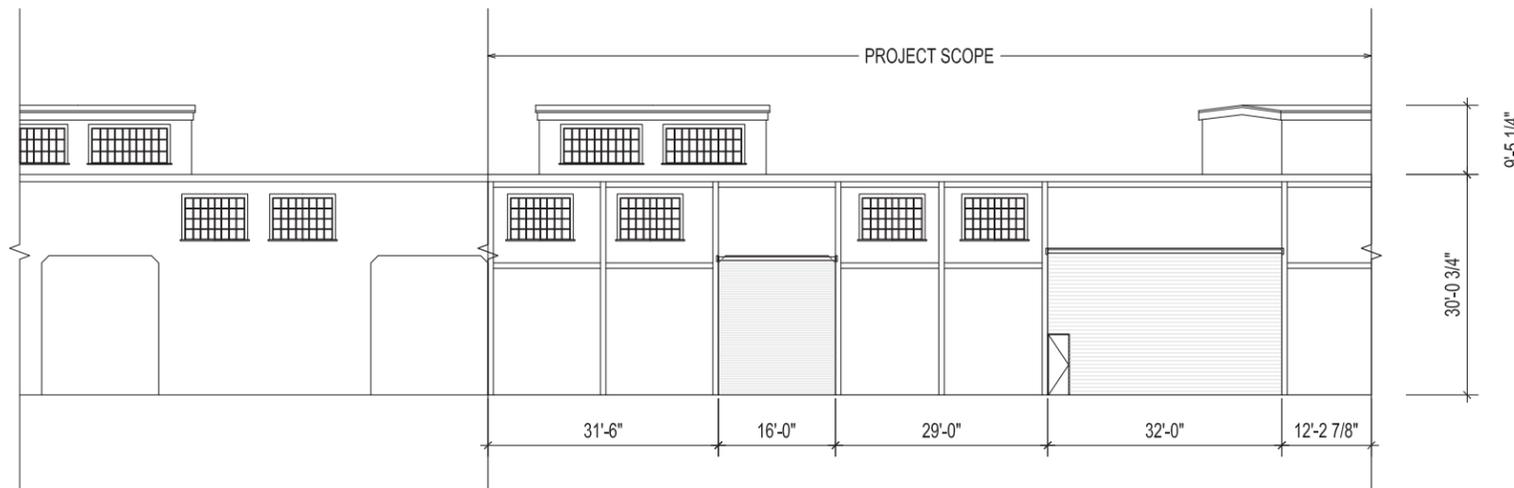

EXISTING INTERIOR ELEVATION (STORAGE AREA)

JANUARY 23, 2012

SCALE: 1" = 25'-0"



ALCATRAZ LANDING: PIER 31 1/2 & PIER 33

SAN FRANCISCO, CA


ALCATRAZ CRUISES, LLC

EXISTING ELEVATIONS


HELLER MANUS ARCHITECTS **HM**

NO PART OF THIS DOCUMENT MAY BE USED OR COPIED IN WHOLE OR IN PART WITHOUT THE PRIOR WRITTEN CONSENT OF HELLER MANUS


© 2012 HELLER MANUS

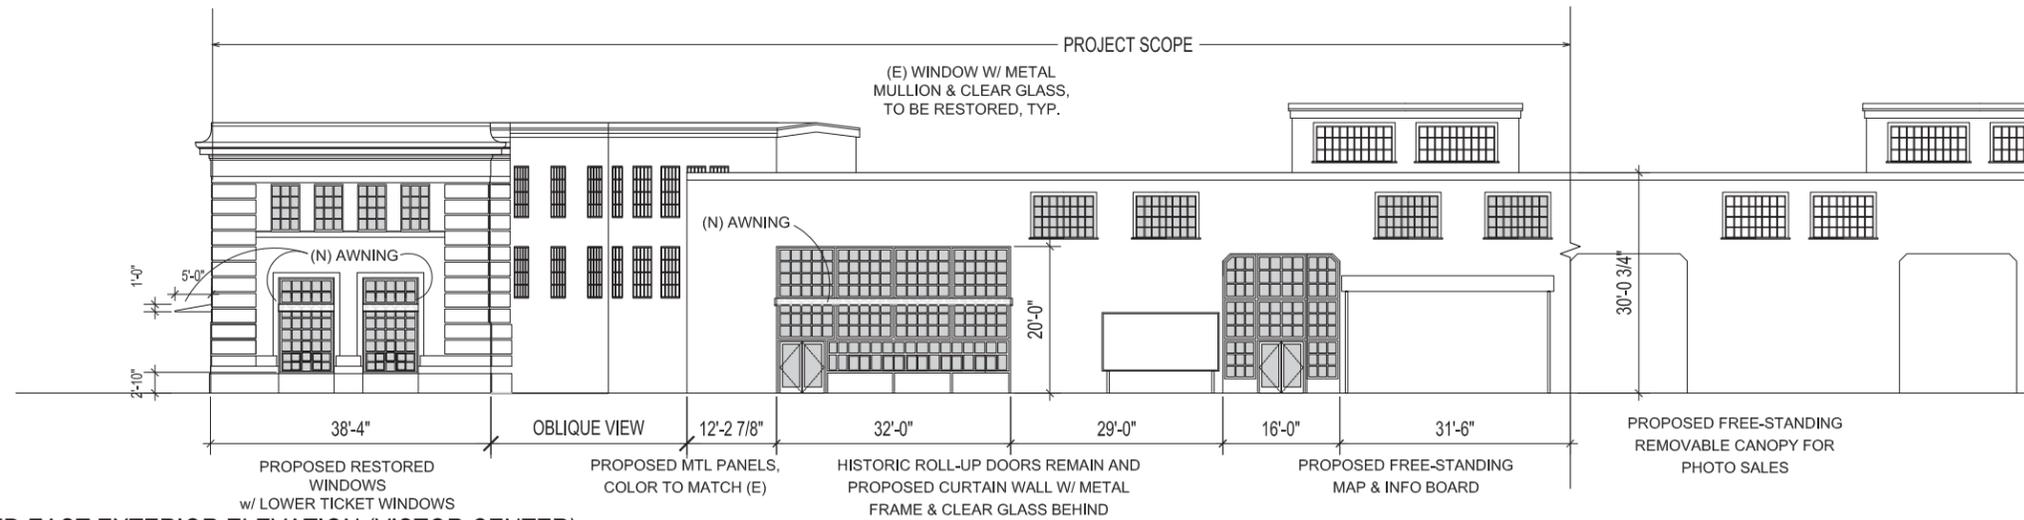


PROPOSED EAST EXTERIOR ELEVATION (VISTOR CENTER)

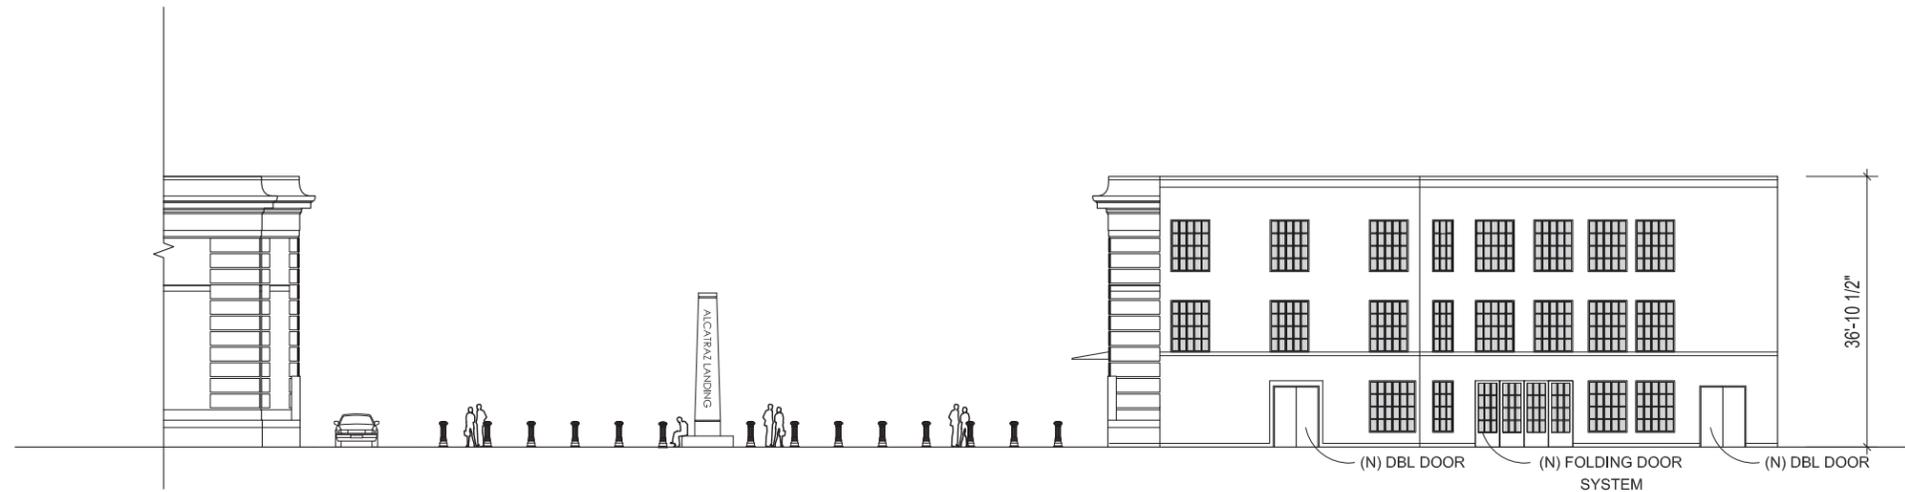

PROPOSED NORTH EXTERIOR ELEVATION (CAFE AREA)

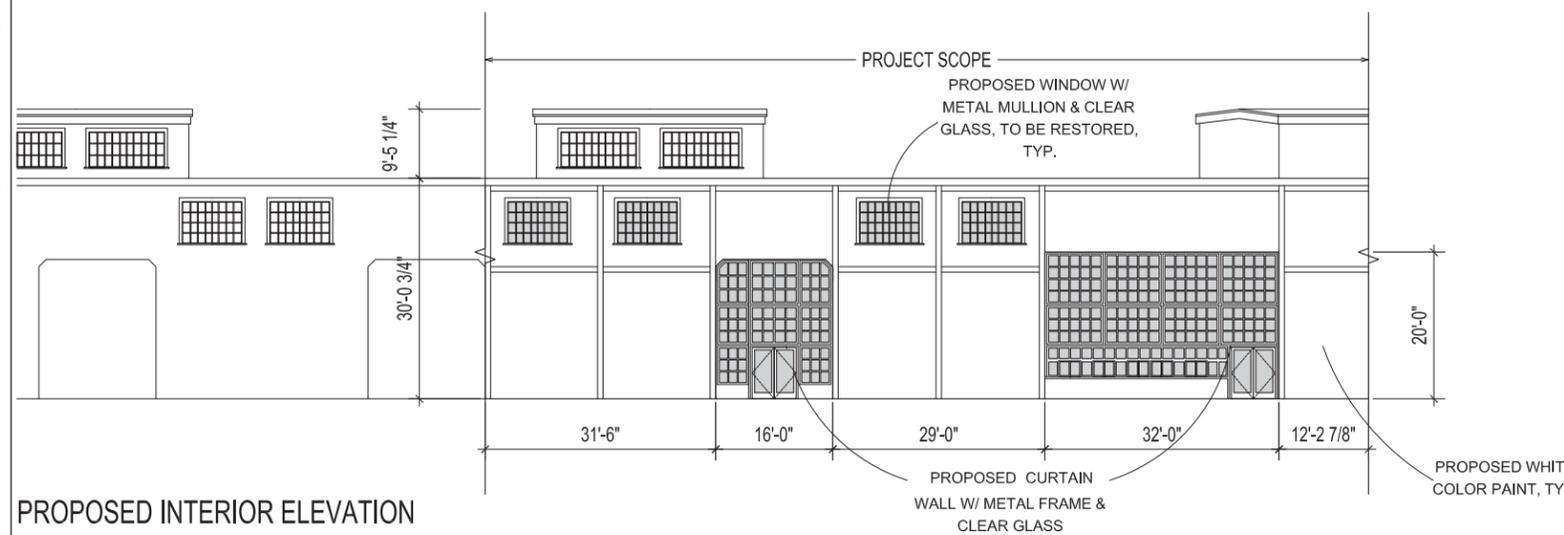

PROPOSED INTERIOR ELEVATION

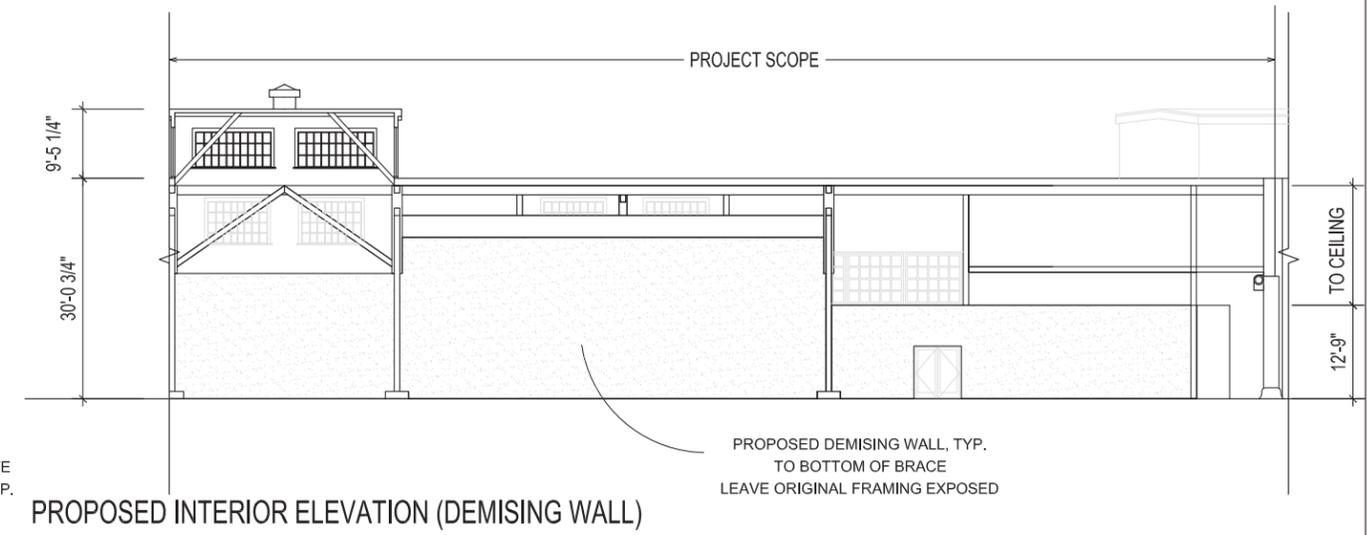

PROPOSED INTERIOR ELEVATION (DEMISING WALL)

JANUARY 23, 2012

SCALE: 1" = 25'-0"
0 25' 50'

ALCATRAZ LANDING: PIER 31 1/2 & PIER 33

ALCATRAZ CRUISES, LLC

SAN FRANCISCO, CA

PROPOSED ELEVATIONS

HELLER MANUS ARCHITECTS **HM**

NO PART OF THIS DOCUMENT MAY BE USED OR COPIED IN WHOLE OR
IN PART WITHOUT THE PRIOR WRITTEN CONSENT OF HELLER MANUS

© 2012 HELLER MANUS

JANUARY 23, 2012

SCALE: 1" = 25'-0"

0 25' 50'


ALCATRAZ LANDING: PIER 31 1/2 & PIER 33

PROPOSED NORTH ELEVATION

ALCATRAZ CRUISES, LLC



SAN FRANCISCO, CA

HELLER MANUS
ARCHITECTS **HM**


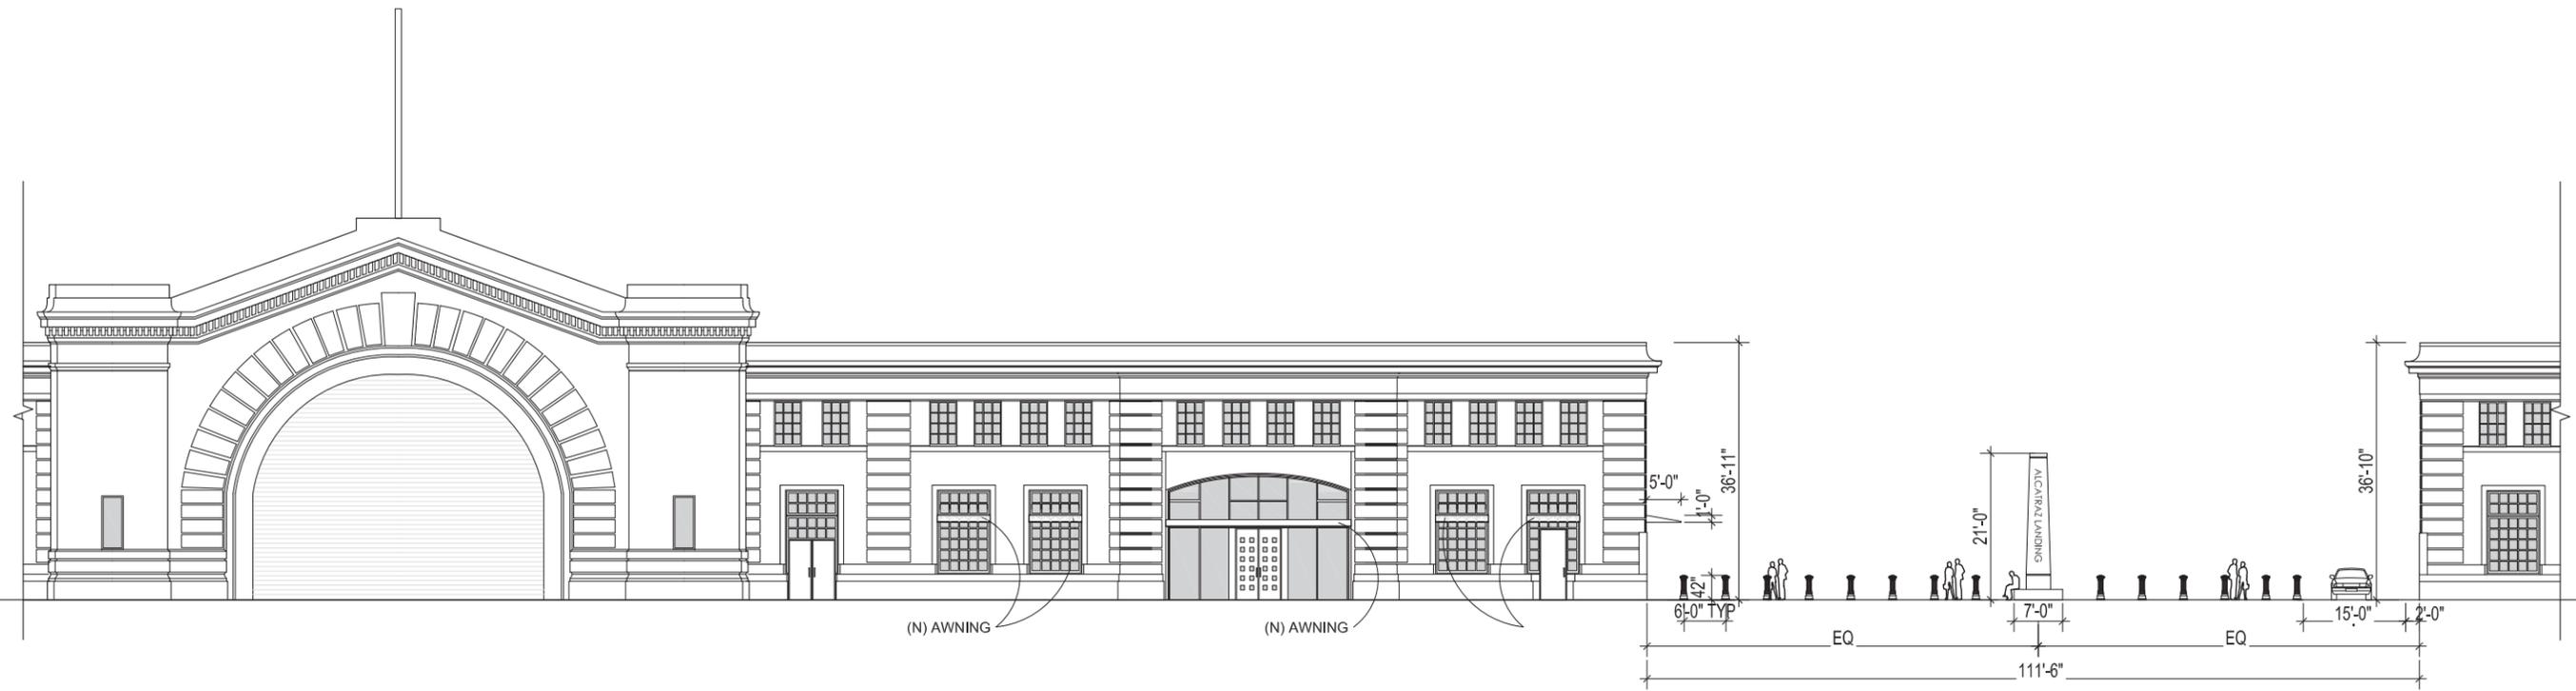


NO PART OF THIS DOCUMENT MAY BE USED OR COPIED IN WHOLE OR IN PART WITHOUT THE PRIOR WRITTEN CONSENT OF HELLER MANUS

© 2012 HELLER MANUS

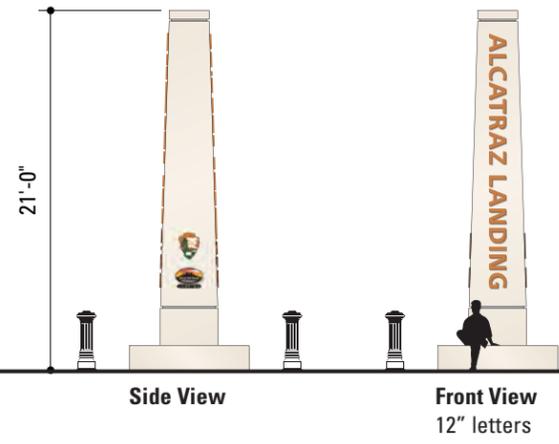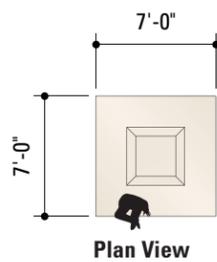

PYLON OPTION 1

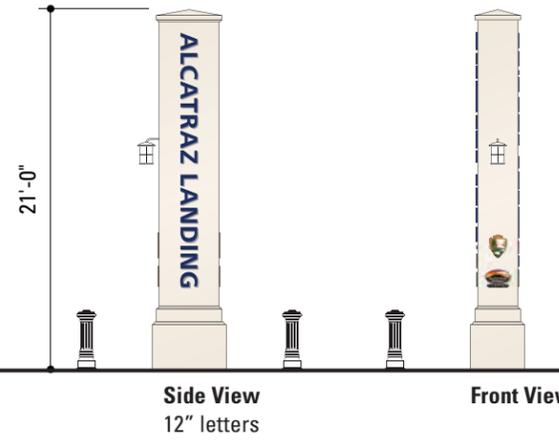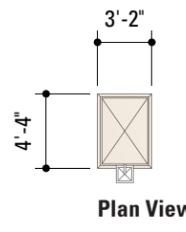

PYLON OPTION 2

Kate Keating Associates Inc.
1045 Sansome Street, Suite 202
San Francisco, CA 94111




JANUARY 23, 2012
SCALE: 3/32" = 1'-0"
0 10' 20' 60'

ALCATRAZ LANDING: PIER 31 1/2 & PIER 33

PYLON MONUMENT OPTIONS


NO PART OF THIS DOCUMENT MAY BE USED OR COPIED IN WHOLE OR IN PART WITHOUT THE PRIOR WRITTEN CONSENT OF HELLER MANUS

© 2012 HELLER MANUS

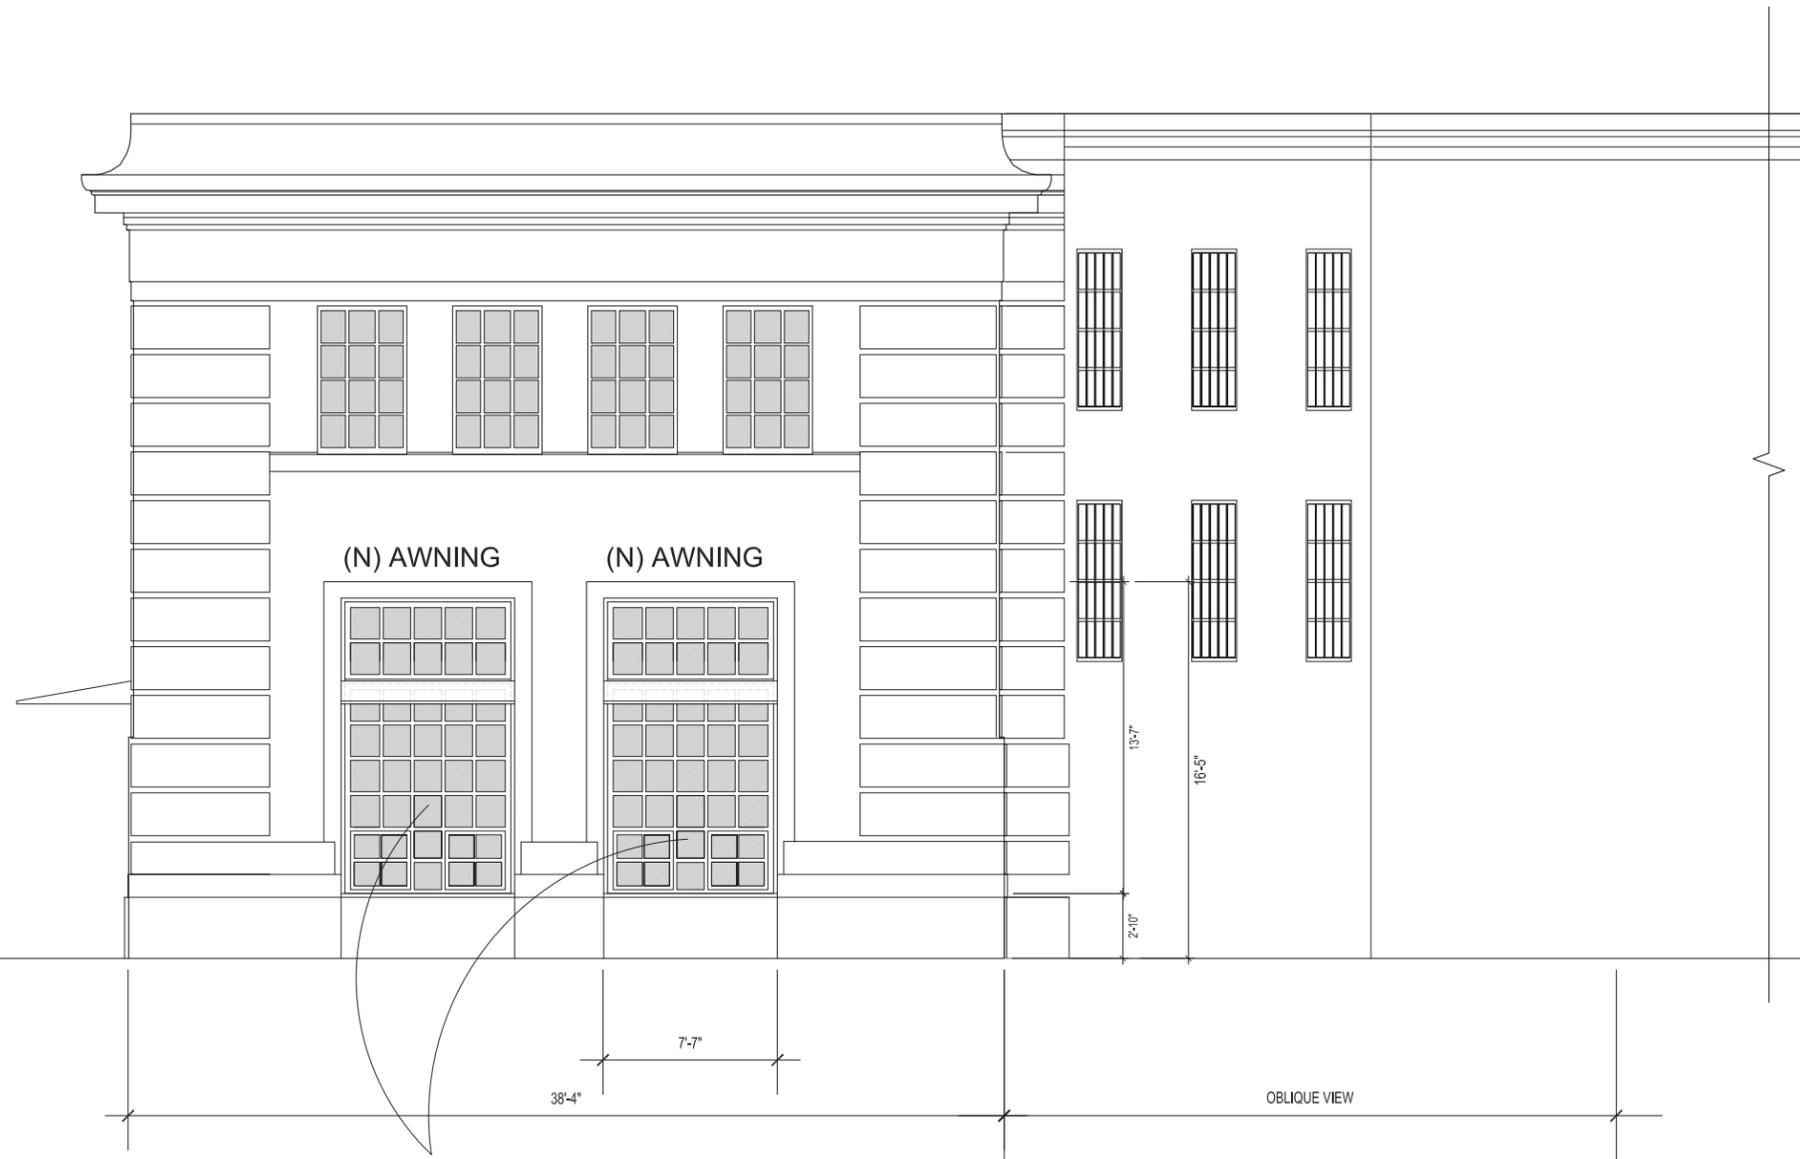

PROPOSED RESTORED WINDOWS
w/ LOWER TICKET WINDOWS


PROPOSED TICKET WINDOW ELEVATION

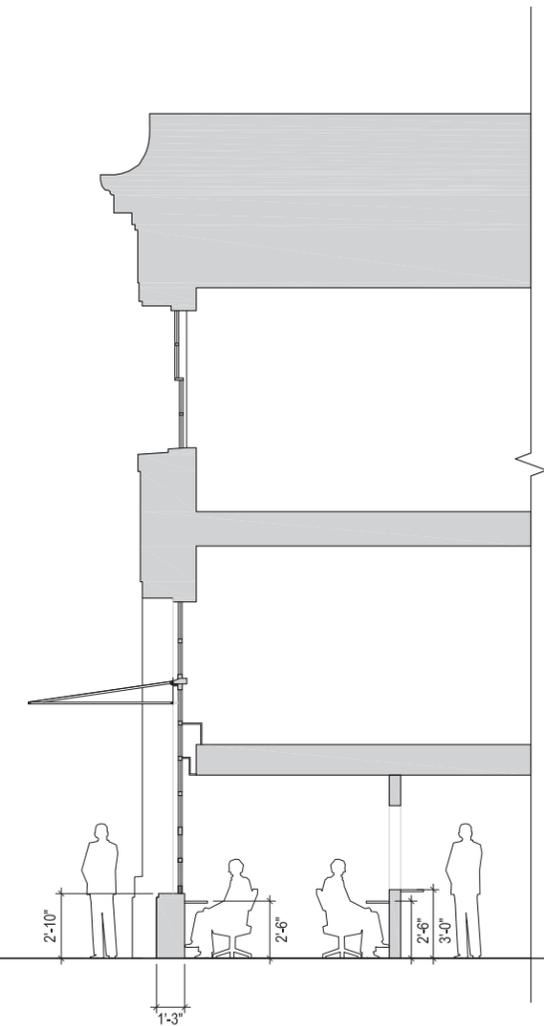

PROPOSED TICKET WINDOW SECTION

JANUARY 23, 2012

SCALE: 1/8" = 1'-0"

 

ALCATRAZ LANDING: PIER 31 1/2 & PIER 33

ALCATRAZ CRUISES, LLC




SAN FRANCISCO, CA

EXISTING ELEVATIONS


HELLER MANUS ARCHITECTS **HM**

NO PART OF THIS DOCUMENT MAY BE USED OR COPIED IN WHOLE OR IN PART WITHOUT THE PRIOR WRITTEN CONSENT OF HELLER MANUS

© 2012 HELLER MANUS

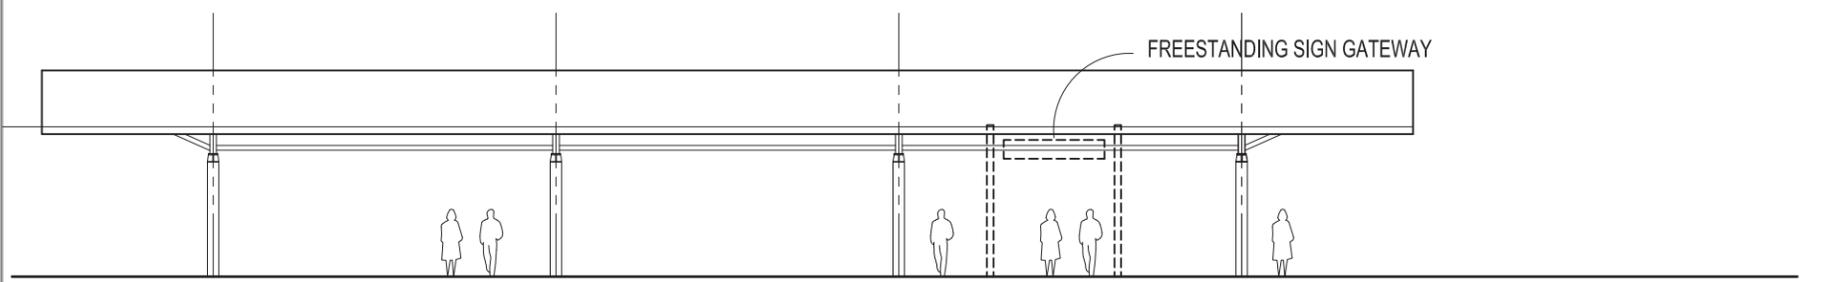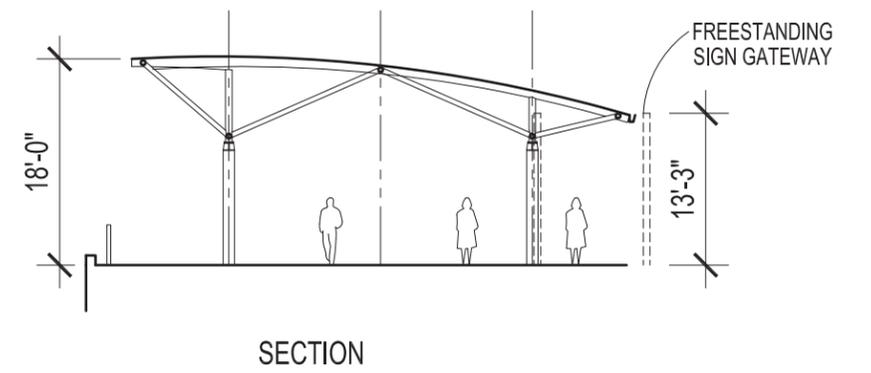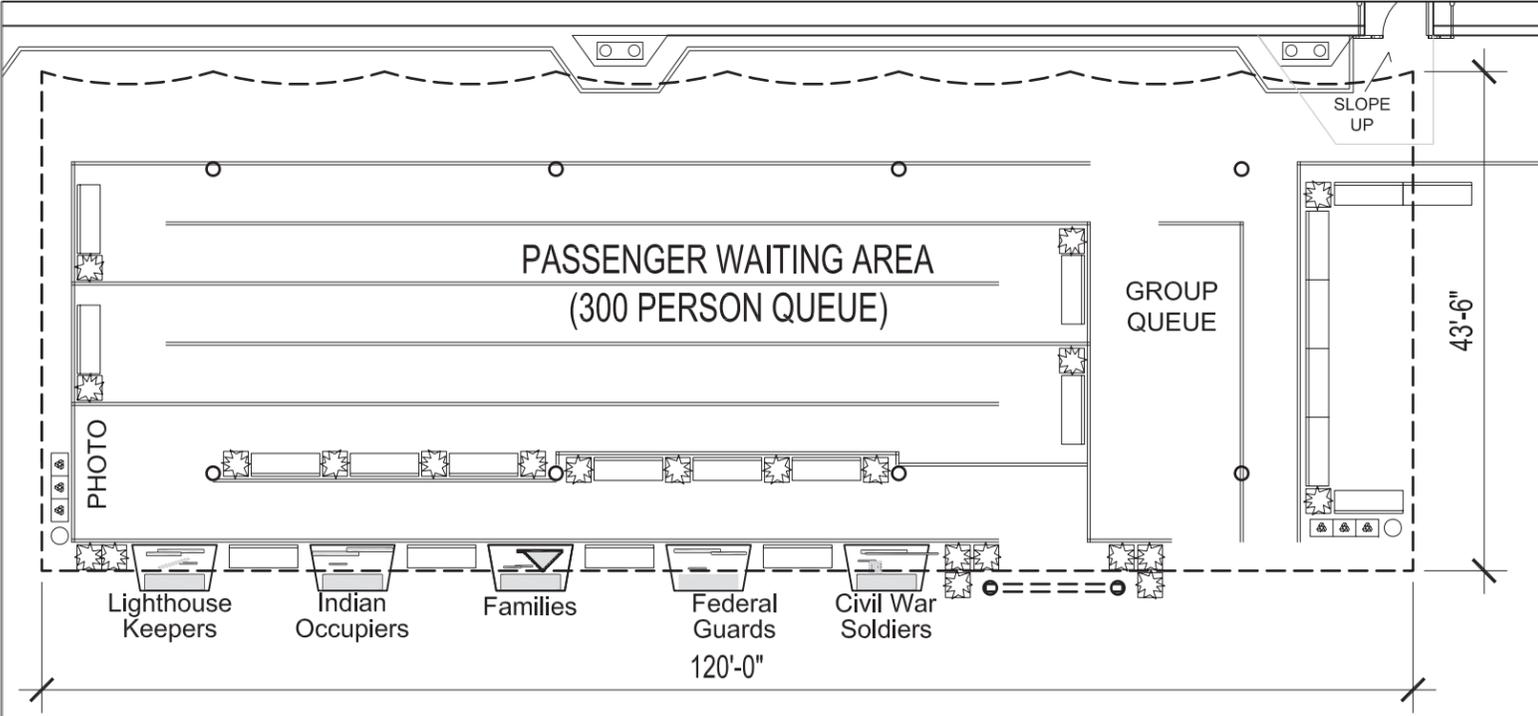

FRONT ELEVATION

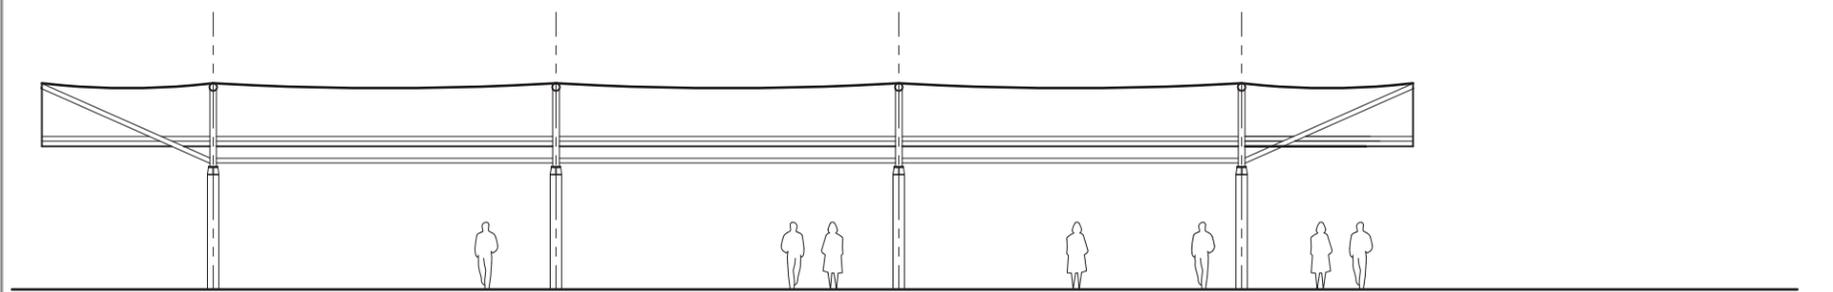

BACK ELEVATION



JANUARY 23, 2012

SCALE: 1/16" = 1'-0"



ALCATRAZ LANDING: PIER 31 1/2 & PIER 33

ALCATRAZ CRUISES, LLC


SAN FRANCISCO, CA

PROPOSED CANOPY

HELLER MANUS ARCHITECTS **HM**

NO PART OF THIS DOCUMENT MAY BE USED OR COPIED IN WHOLE OR IN PART WITHOUT THE PRIOR WRITTEN CONSENT OF HELLER MANUS


© 2012 HELLER MANUS

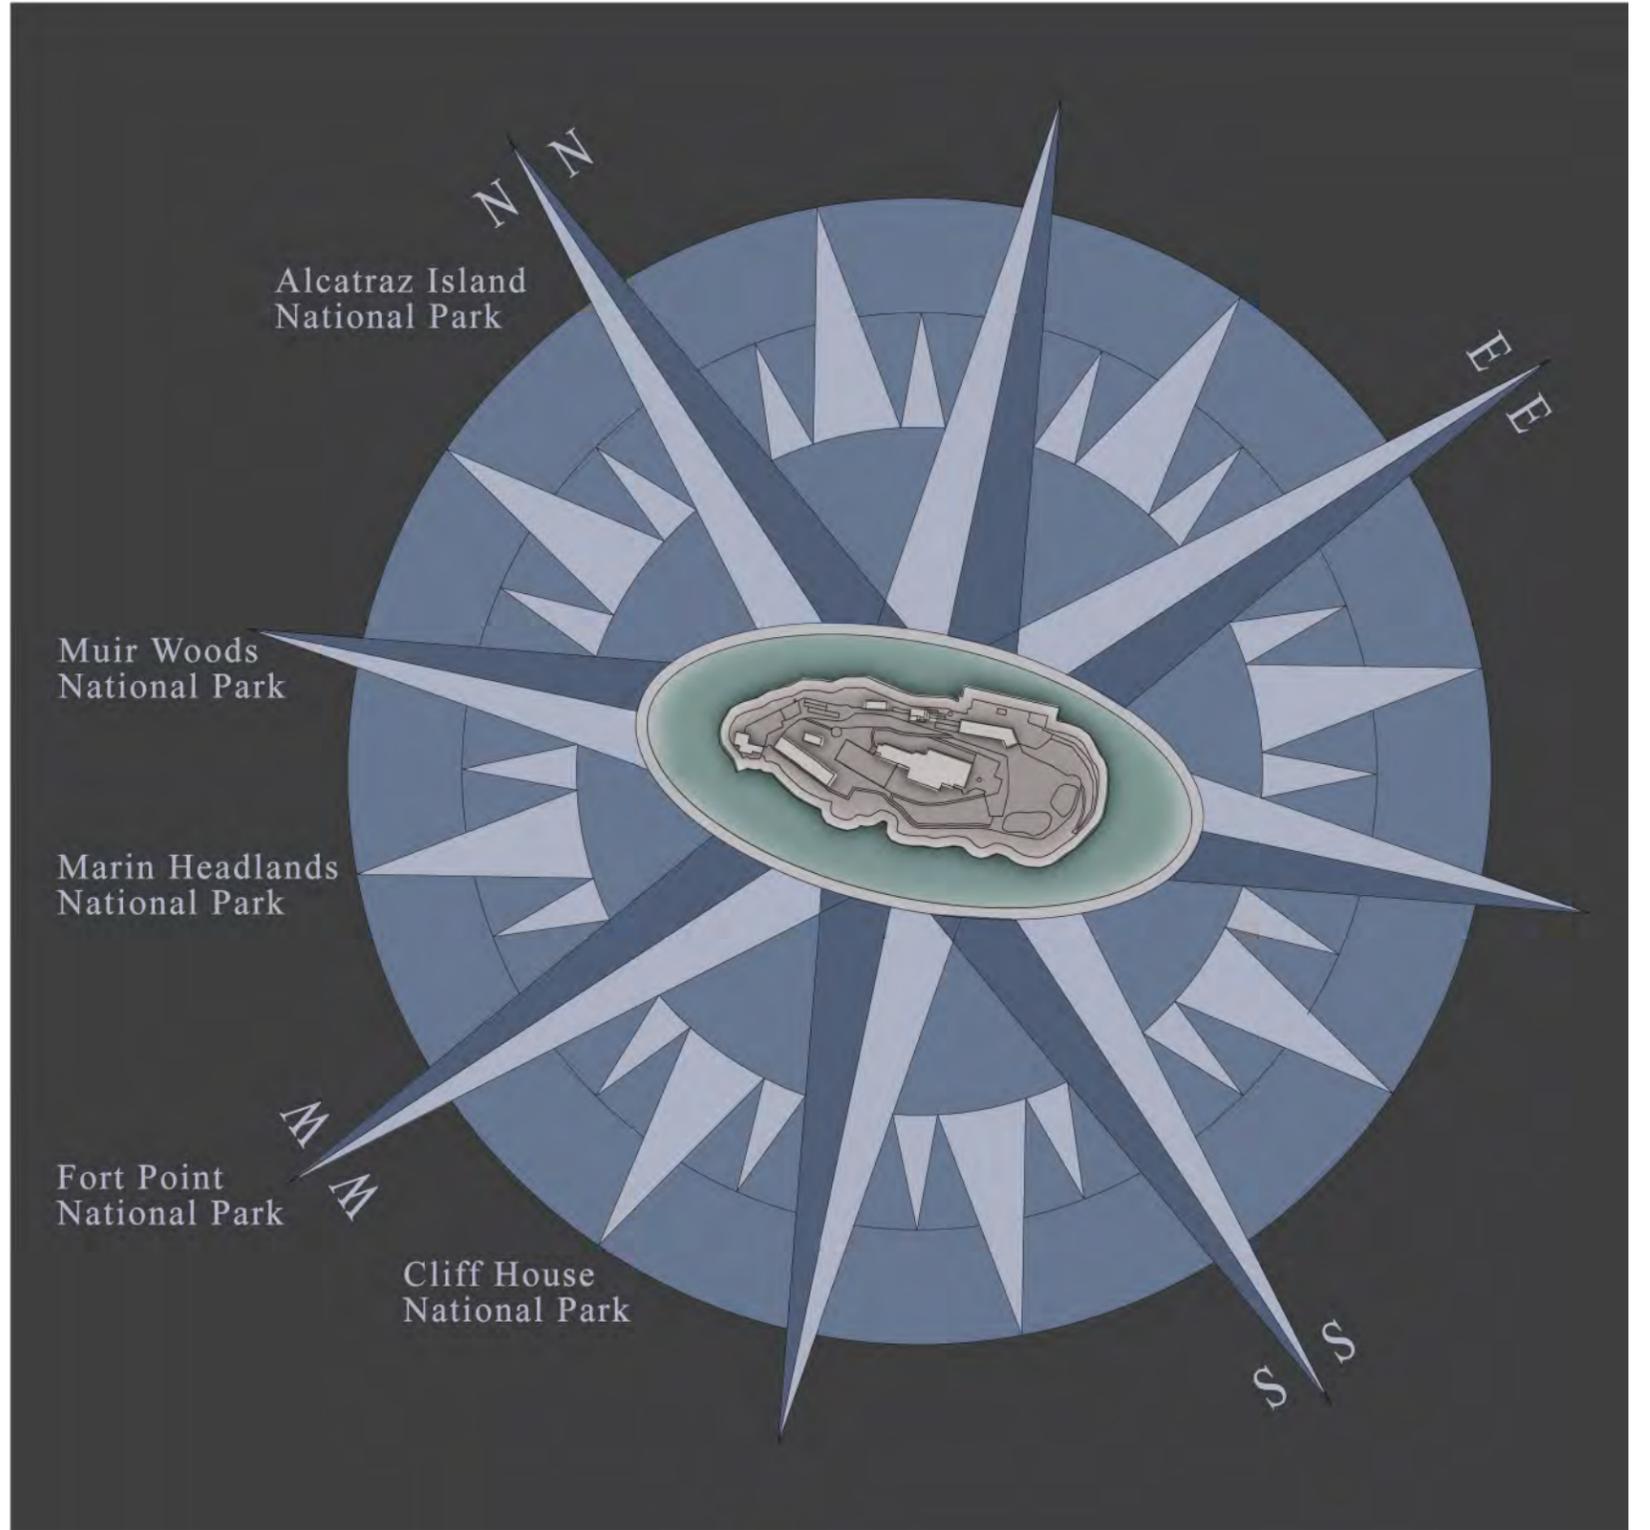

Product: Painted asphalt

JANUARY 23, 2012

SCALE: 1/8" = 1'-0"

 

ALCATRAZ LANDING: PIER 31 1/2 & PIER 33

SAN FRANCISCO, CA

COMPASS ROSE DETAIL

ALCATRAZ CRUISES, LLC



HELLER MANUS ARCHITECTS **HM**

NO PART OF THIS DOCUMENT MAY BE USED OR COPIED IN WHOLE OR IN PART WITHOUT THE PRIOR WRITTEN CONSENT OF HELLER MANUS

© 2012 HELLER MANUS



Product:
Flexshade Restaurant Cafe Umbrella
Quartet Square Umbrella

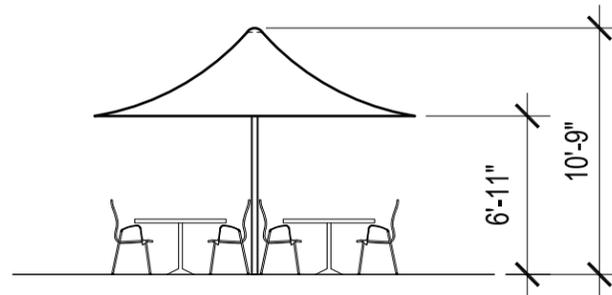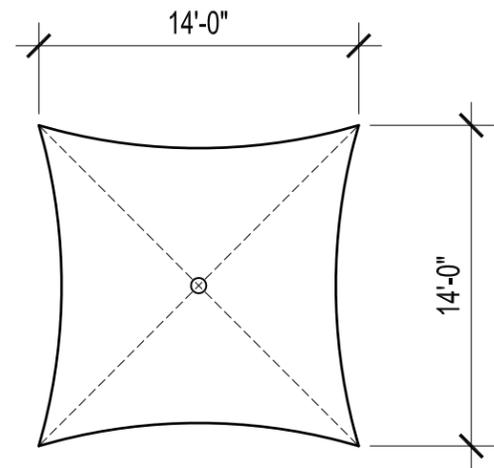

JANUARY 23, 2012
SCALE: 1/8" = 1'-0"
0 8' 16'

ALCATRAZ LANDING: PIER 31 1/2 & PIER 33

CAFE UMBRELLA DETAILS

TRASH/RECYCLING CENTERS

Recycled plastic to match existing receptacles on site



BENCHES

MFR: Nicolet
MATERIAL: recycled plastic to match existing benches on site



DECORATIVE BOLLARDS
Metal, color TBD



PLANTERS
Recycled plastic to match existing planters on site

NO PART OF THIS DOCUMENT MAY BE USED OR COPIED IN WHOLE OR IN PART WITHOUT THE PRIOR WRITTEN CONSENT OF HELLER MANUS

© 2012 HELLER MANUS

JANUARY 23, 2012

ALCATRAZ LANDING: PIER 31 1/2 & PIER 33

SITE FURNISHING DETAILS




JANUARY 23, 2012


ALCATRAZ LANDING: PIER 31 1/2 & PIER 33

SIGNATURE WAYFINDING DETAILS


NO PART OF THIS DOCUMENT MAY BE USED OR COPIED IN WHOLE OR IN PART WITHOUT THE PRIOR WRITTEN CONSENT OF HELLER MANUS
© 2012 HELLER MANUS

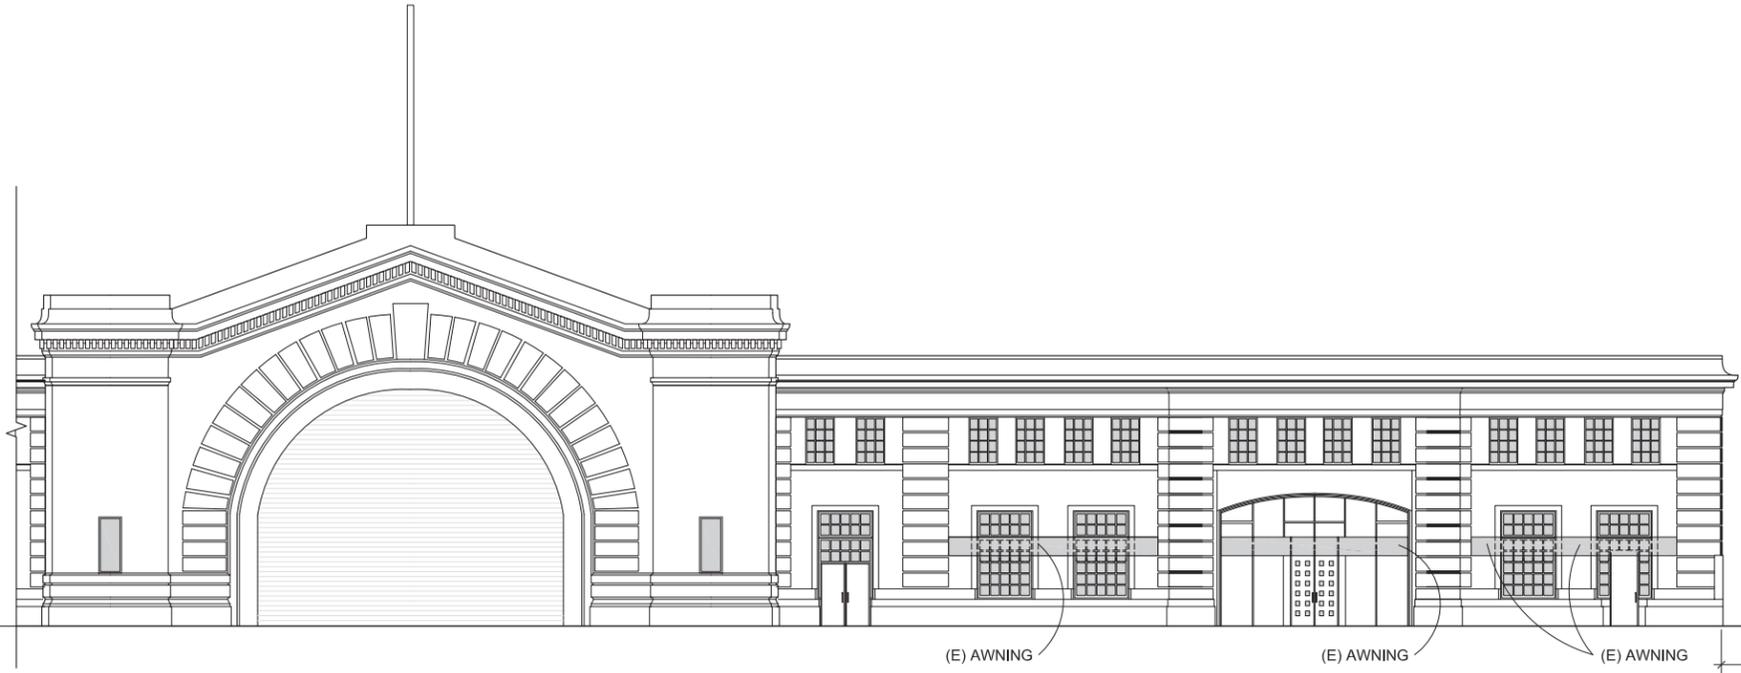


EXISTING NORTH EXTERIOR ELEVATION

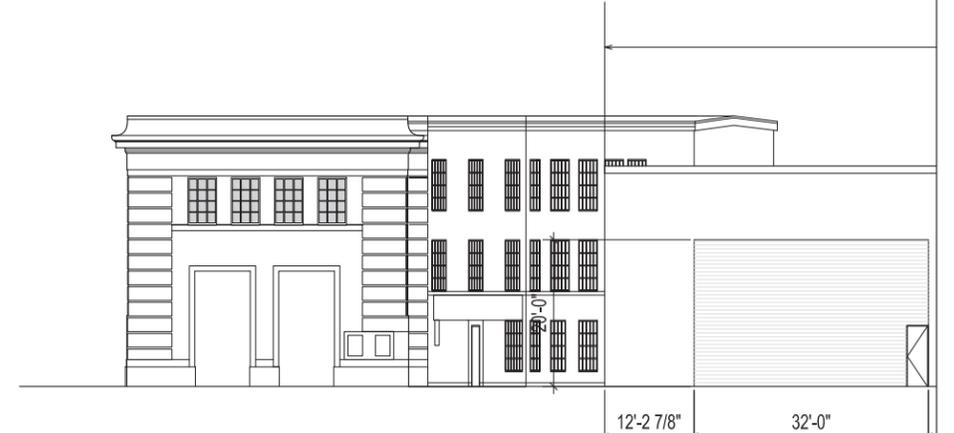

EXISTING EAST EXTERIOR ELEVATION

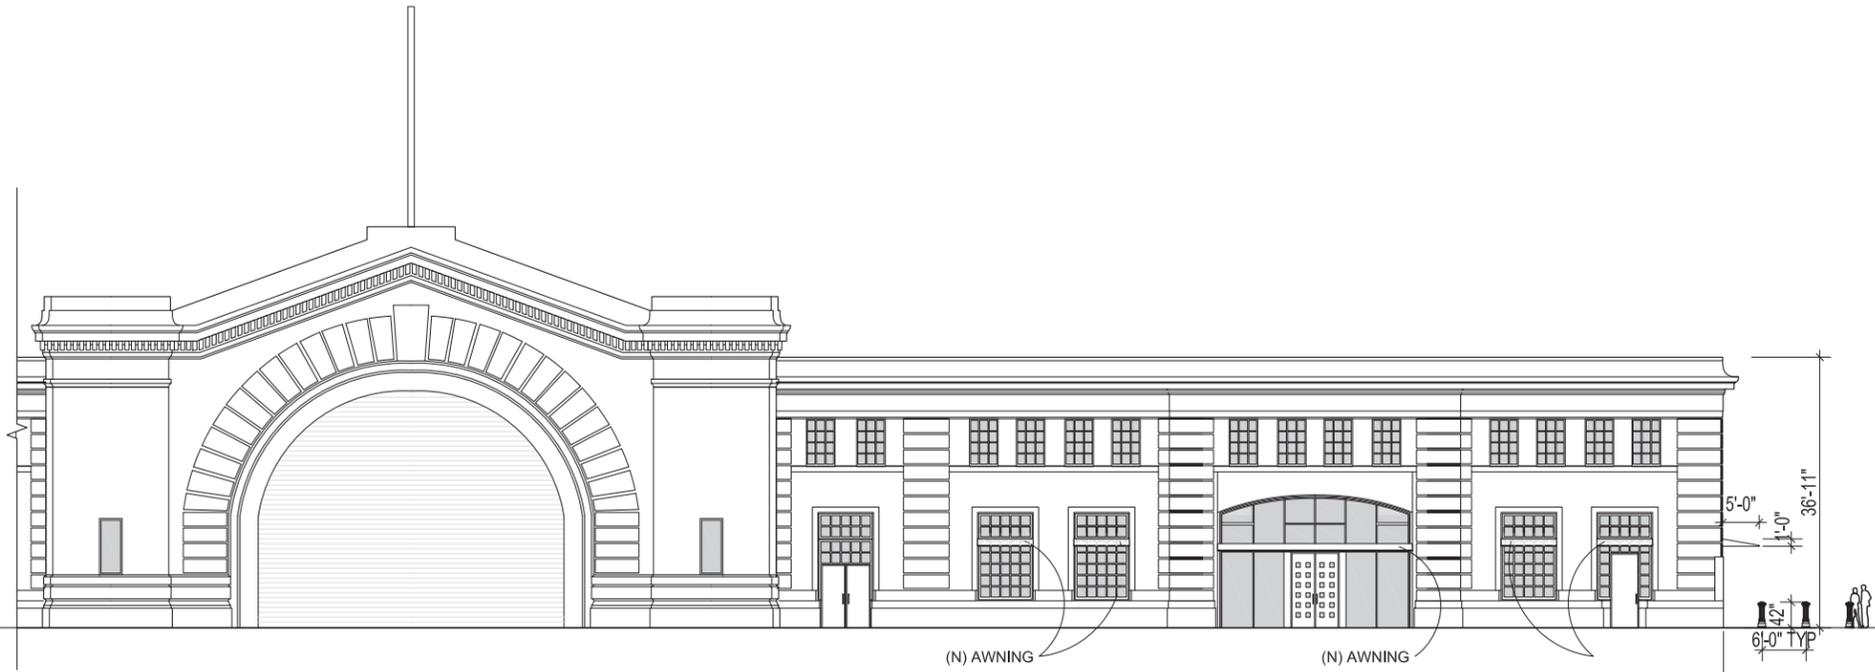

PROPOSED NORTH EXTERIOR ELEVATION

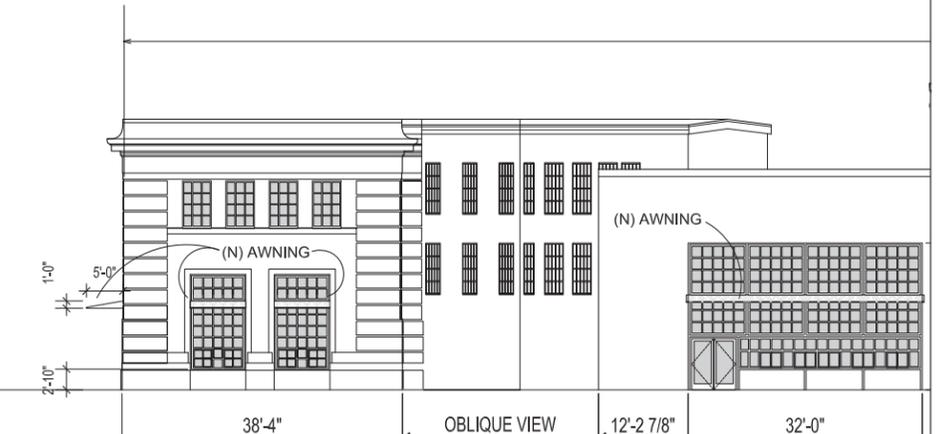

PROPOSED EAST EXTERIOR ELEVATION

JANUARY 23, 2012
SCALE: 1" = 25'-0"
0 25' 50'



ALCATRAZ LANDING: PIER 31 1/2 & PIER 33

NO PART OF THIS DOCUMENT MAY BE USED OR COPIED IN WHOLE OR IN PART WITHOUT THE PRIOR WRITTEN CONSENT OF HELLER MANUS

© 2012 HELLER MANUS




AWNING DETAILS

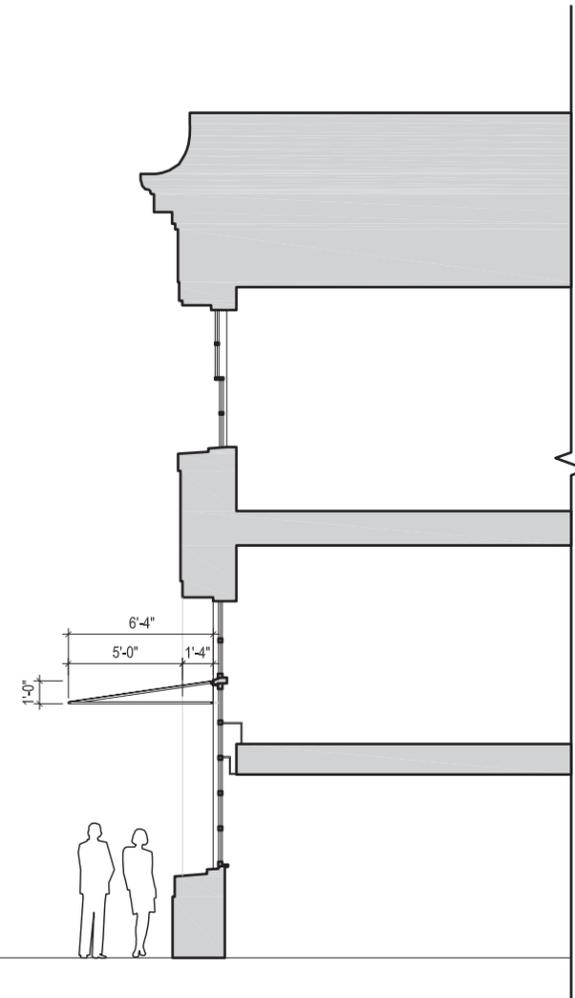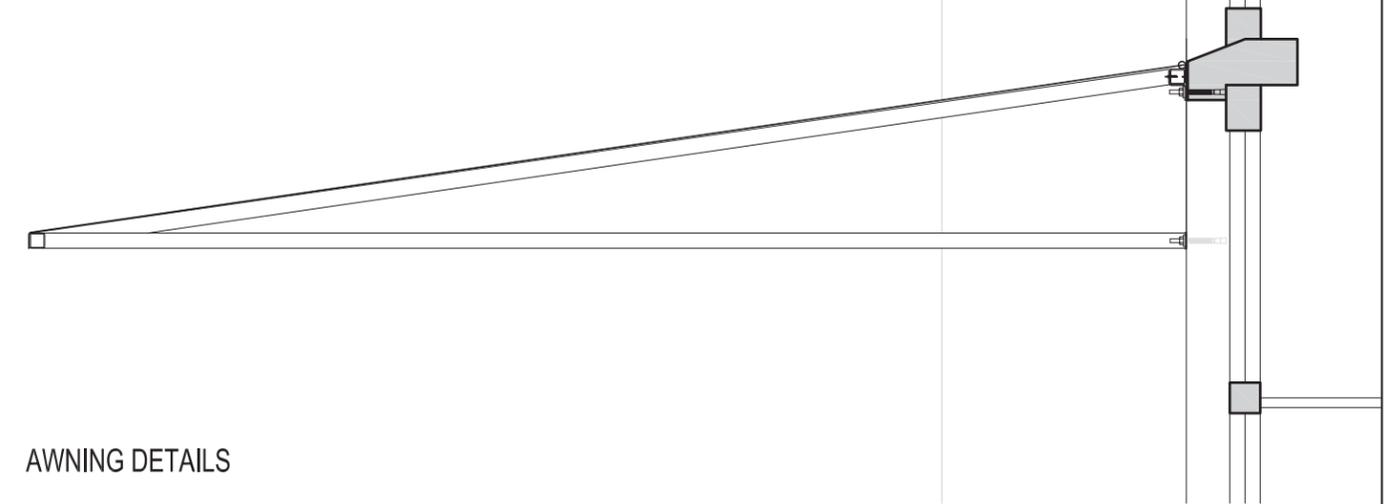

EXTERIOR WALL SECTION

- 1 Awning Rail (for fabric attachment).
- 2 1" Square Tubing (awning frame).
- 3 #14 Hex Head Tek Screw.
- 4 14 Gauge Steel Mounting Bracket.
- 5 Concrete Expansion Anchor.
- 6 Concrete/Stone.

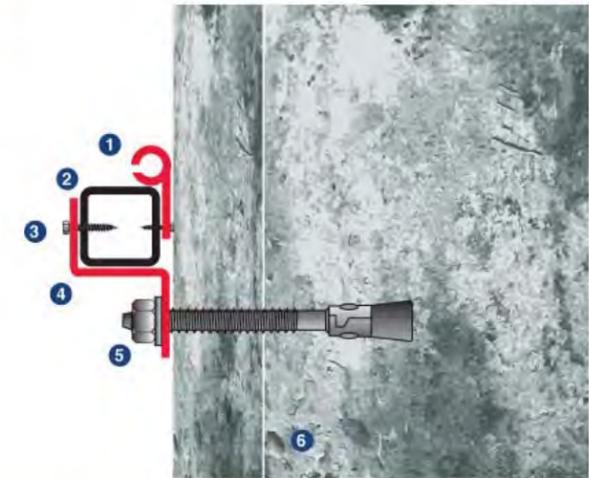


MOUNTING BRACKETS DETAIL



JANUARY 23, 2012

SCALE: 1/8" = 1'-0"

 

ALCATRAZ LANDING: PIER 31 1/2 & PIER 33

PROPOSED AWNING DETAILS

PIER 33

SECTION DETAILS SCALE: 1/4" = 1'-0"

NO PART OF THIS DOCUMENT MAY BE USED OR COPIED IN WHOLE OR IN PART WITHOUT THE PRIOR WRITTEN CONSENT OF HELLER MANUS

© 2012 HELLER MANUS

LEASE LINE

(N) SOLAR PANELS
(73.6" L x 45.3" W x 3" D)

(N) CANOPY

PLAN

JANUARY 23, 2012

SCALE: 1/16" = 1'-0"

0 16' 32'

ALCATRAZ LANDING: PIER 31 1/2 & PIER 33

SECTION

12 2

12 2

NO PART OF THIS DOCUMENT MAY BE USED OR COPIED IN WHOLE OR IN PART WITHOUT THE PRIOR WRITTEN CONSENT OF HELLER MANUS

© 2012 HELLER MANUS

JANUARY 23, 2012

NOT TO SCALE


ALCATRAZ CRUISES, LLC

ALCATRAZ LANDING: PIER 31 1/2 & PIER 33


SAN FRANCISCO, CA

(N) GUEST RAILINGS


HELLER MANUS ARCHITECTS **HM**

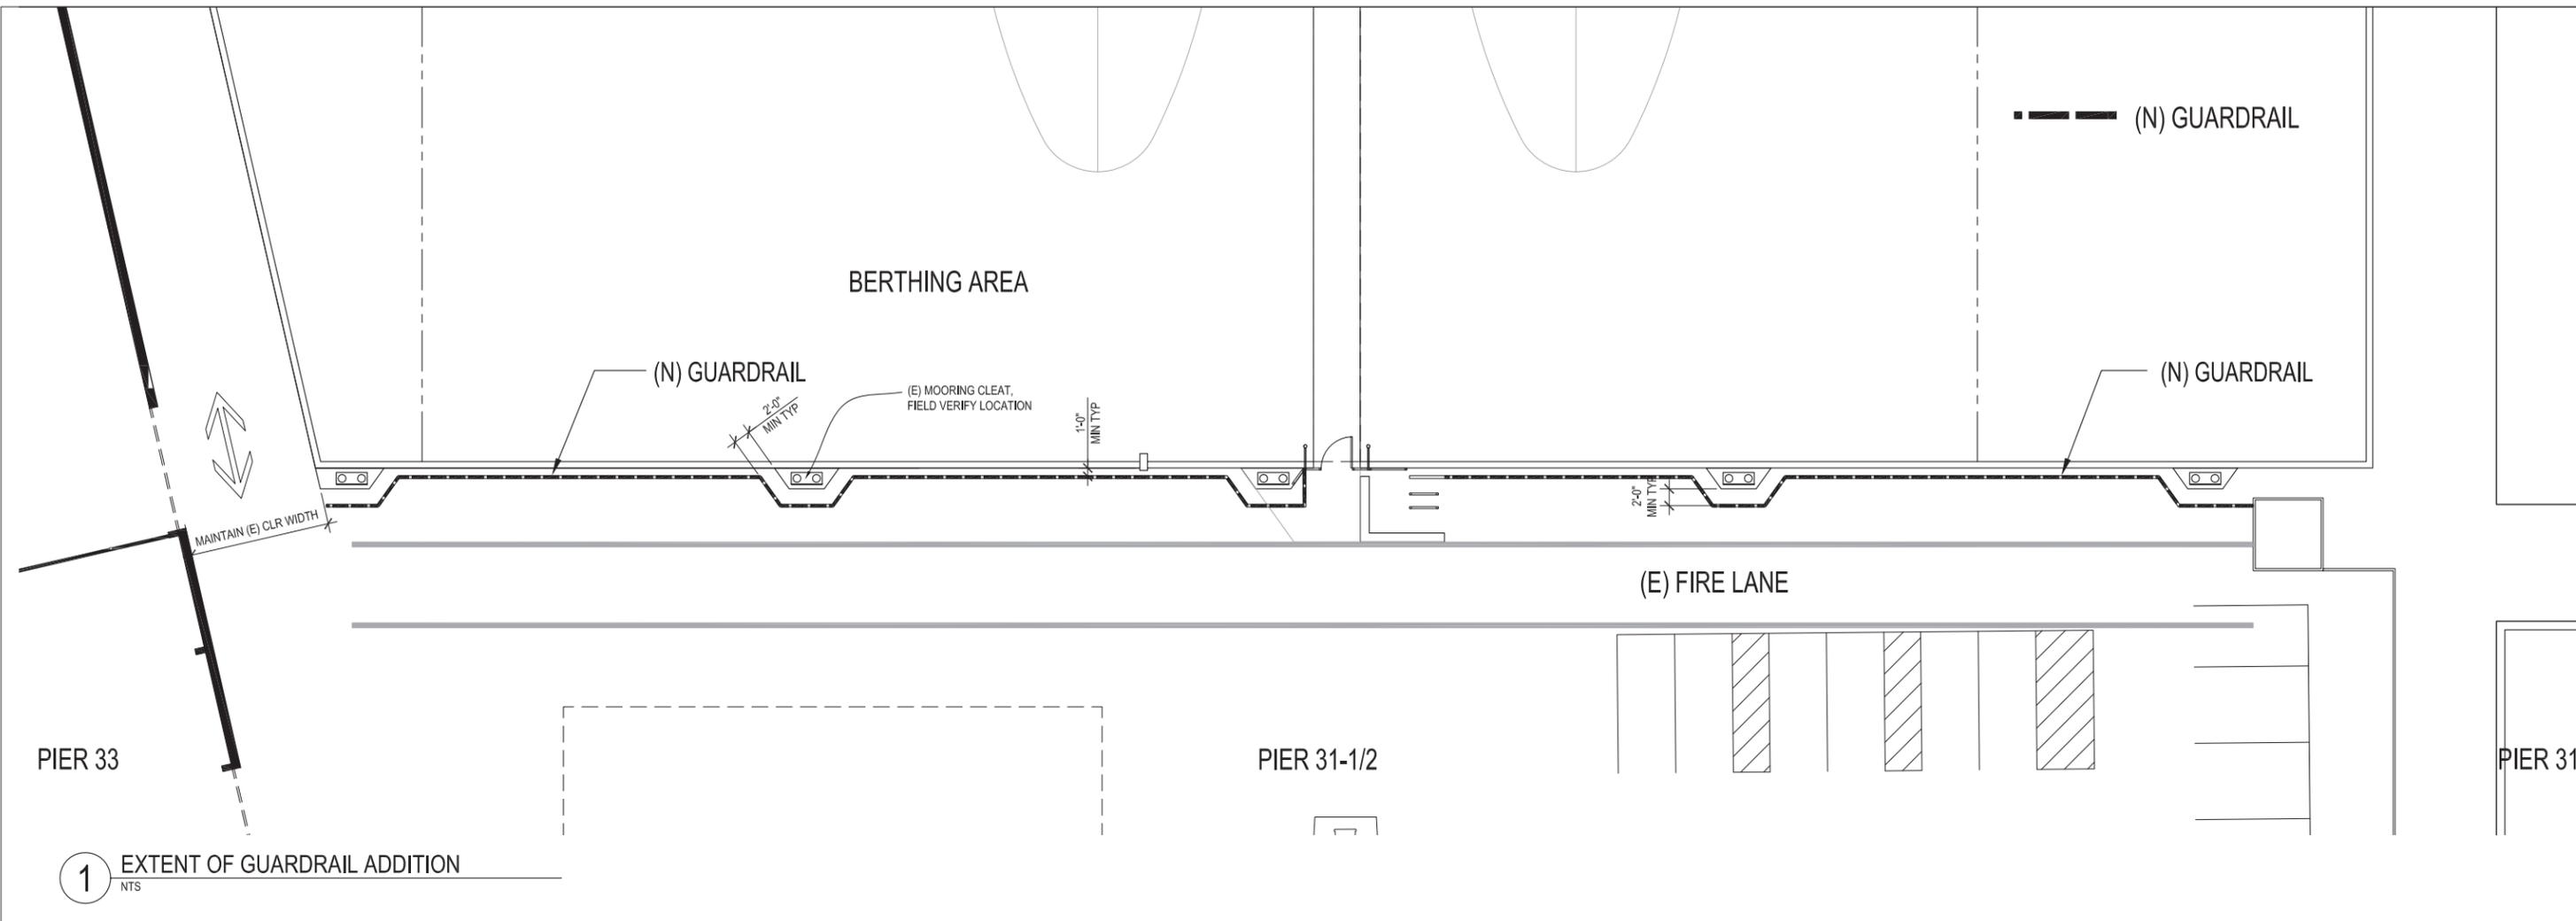

1 EXTENT OF GUARDRAIL ADDITION
NTS

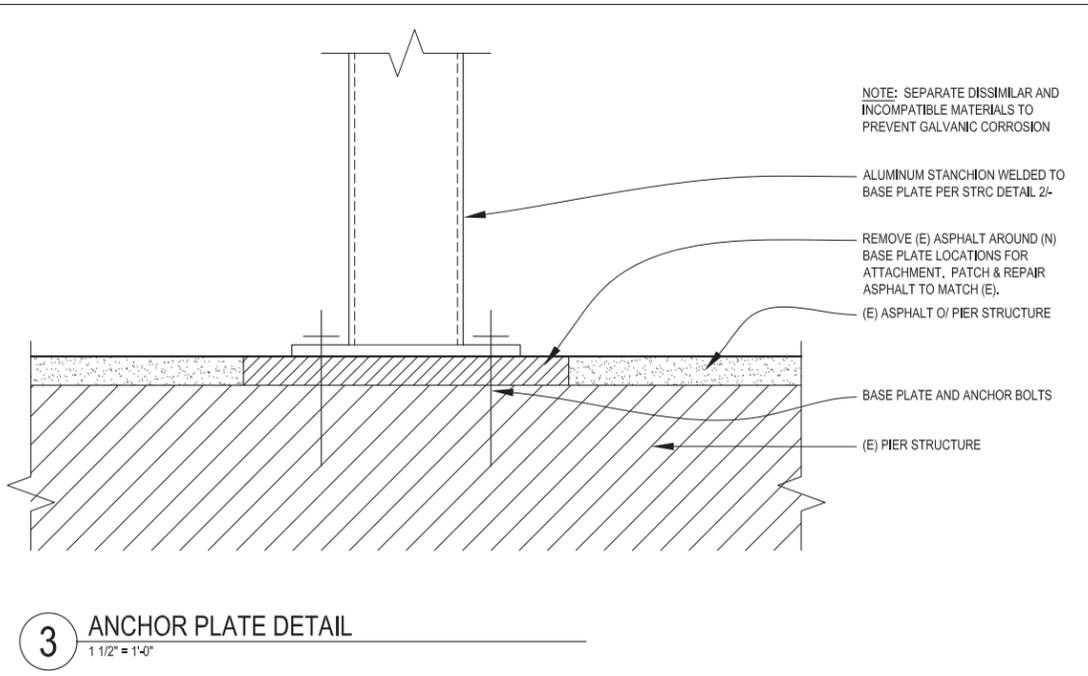

3 ANCHOR PLATE DETAIL
1 1/2" = 1'-0"

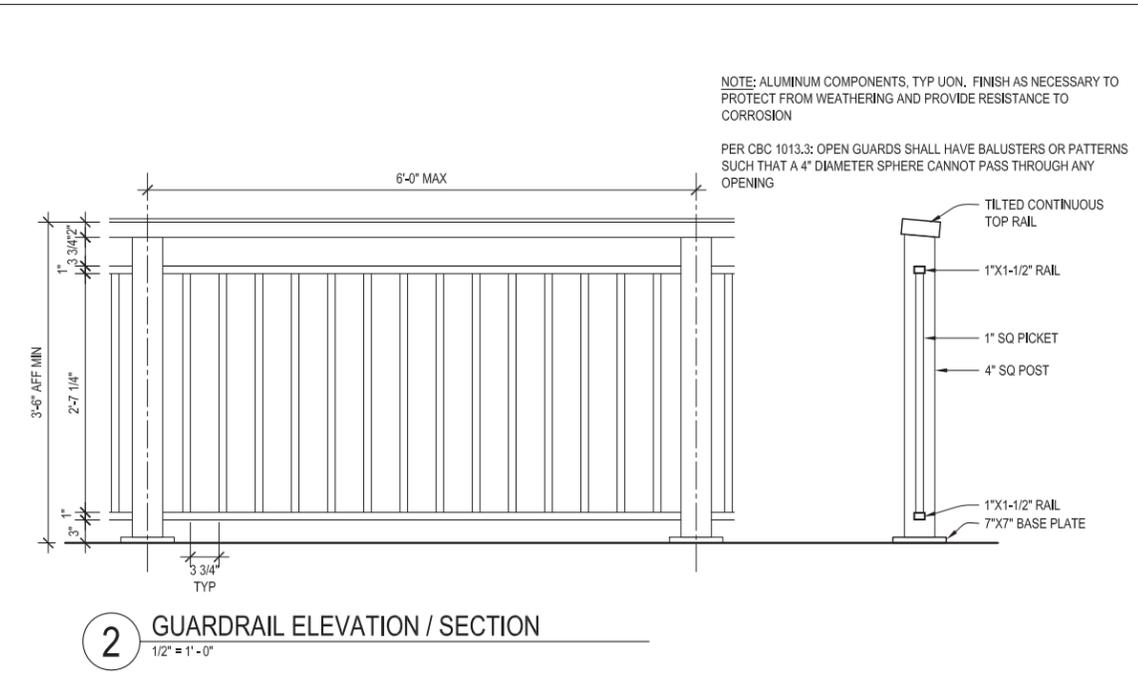

2 GUARDRAIL ELEVATION / SECTION
1/2" = 1'-0"

NO PART OF THIS DOCUMENT MAY BE USED OR COPIED IN WHOLE OR IN PART WITHOUT THE PRIOR WRITTEN CONSENT OF HELLER MANUS

© 2012 HELLER MANUS

JANUARY 23, 2012

SCALE: 1/8" = 1'-0"

0 8' 16'

ALCATRAZ CRUISES, LLC

ALCATRAZ LANDING: PIER 31 1/2 & PIER 33

SAN FRANCISCO, CA

(N) GUEST RAILINGS

HELLER MANUS ARCHITECTS **HM**

