



- LEGEND**
- SHORELINE PLANTING ZONE
- Drought Tolerant and Native Plant Material
 - MULCH
 - PLAZA PLANTING ZONE
- Drought Tolerant and Native Plant Material
 - EXISTING D.G. PATH TO BE REHABILITATED
 - EXISTING RIPRAP
 - AGGREGATE PAVING
 - AREAS TO BE REGRADED
 - EXISTING TREES TO REMAIN
 - PROPOSED SCREEN TREES
- Similar to Ferry Landing trees in size and type
 - PROPOSED METAL SECURITY FENCE

- NOTES:**
1. EXISTING IRRIGATION SYSTEM TO BE RAHABILITATED TO ASSURE 100 % COVERAGE.
 2. ALL EXISTING CONSTRUCTION DEBRIS AND RUBBLE TO BE REMOVED AND DISPOSED OF OFF SITE.
 3. ALL EXISTING SITE FURNISHINGS TO REMAIN.
 4. ALL EXISTING THRIVING TREES TO REMAIN AND TO BE PRUNED TO MAINTAIN VIABILITY.

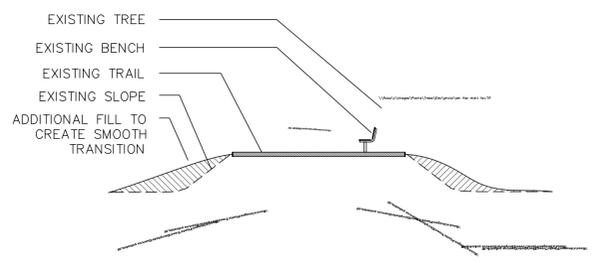

A SECTION A
L1.0 1/8" = 1'-0"

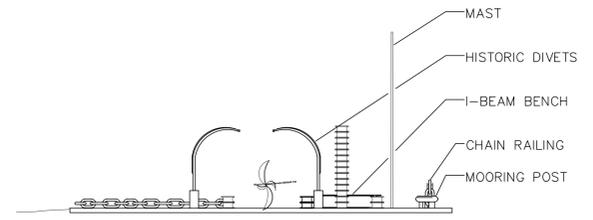

B SECTION B
L1.0 1/8" = 1'-0"

1818 Harmon
Berkeley, Ca 94703
510.985.1293 Voice
510.985.1263 Fax
www.omgstudio.com

**BAY SHIP
PUBLIC
ACCESS
IMPROVEMENT**
Alameda, CA

Drawing Scale
1"=20'-0"

North

Date
09/30/2004

Phase
BCDB CONCEPTUAL APPROVAL

Job Number
BSHP

Drawing Title
CONCEPTUAL MASTER PLAN

Sheet Number
L1.0

OAKLAND/ ALAMEDA INNER HARBOR

**Proposed Area of Public
Access 63,838.50
square feet**

**MHW 5.74
NAVD**

**Alameda Ferry
Terminal**

**100' Shoreline
Band**

Bay Ship and Yacht

Main Street

ASSUMED SANITARY SEW
LOCATION UNDER THE C/I
UNABLE TO VERIFY.

Drawing Scale
1"=40'-0"

North


Date
12.5.12 Revised Per BCDC
Comments
1.22.13 Tidal Data
3.5.13 Revisions to Plan for
Sea Level Rise

Phase
Conceptual Design
BCDC Design Review Board

Job Number
BSHP-3

Drawing Title
Proposed Public Access

Sheet Number
Exhibit C

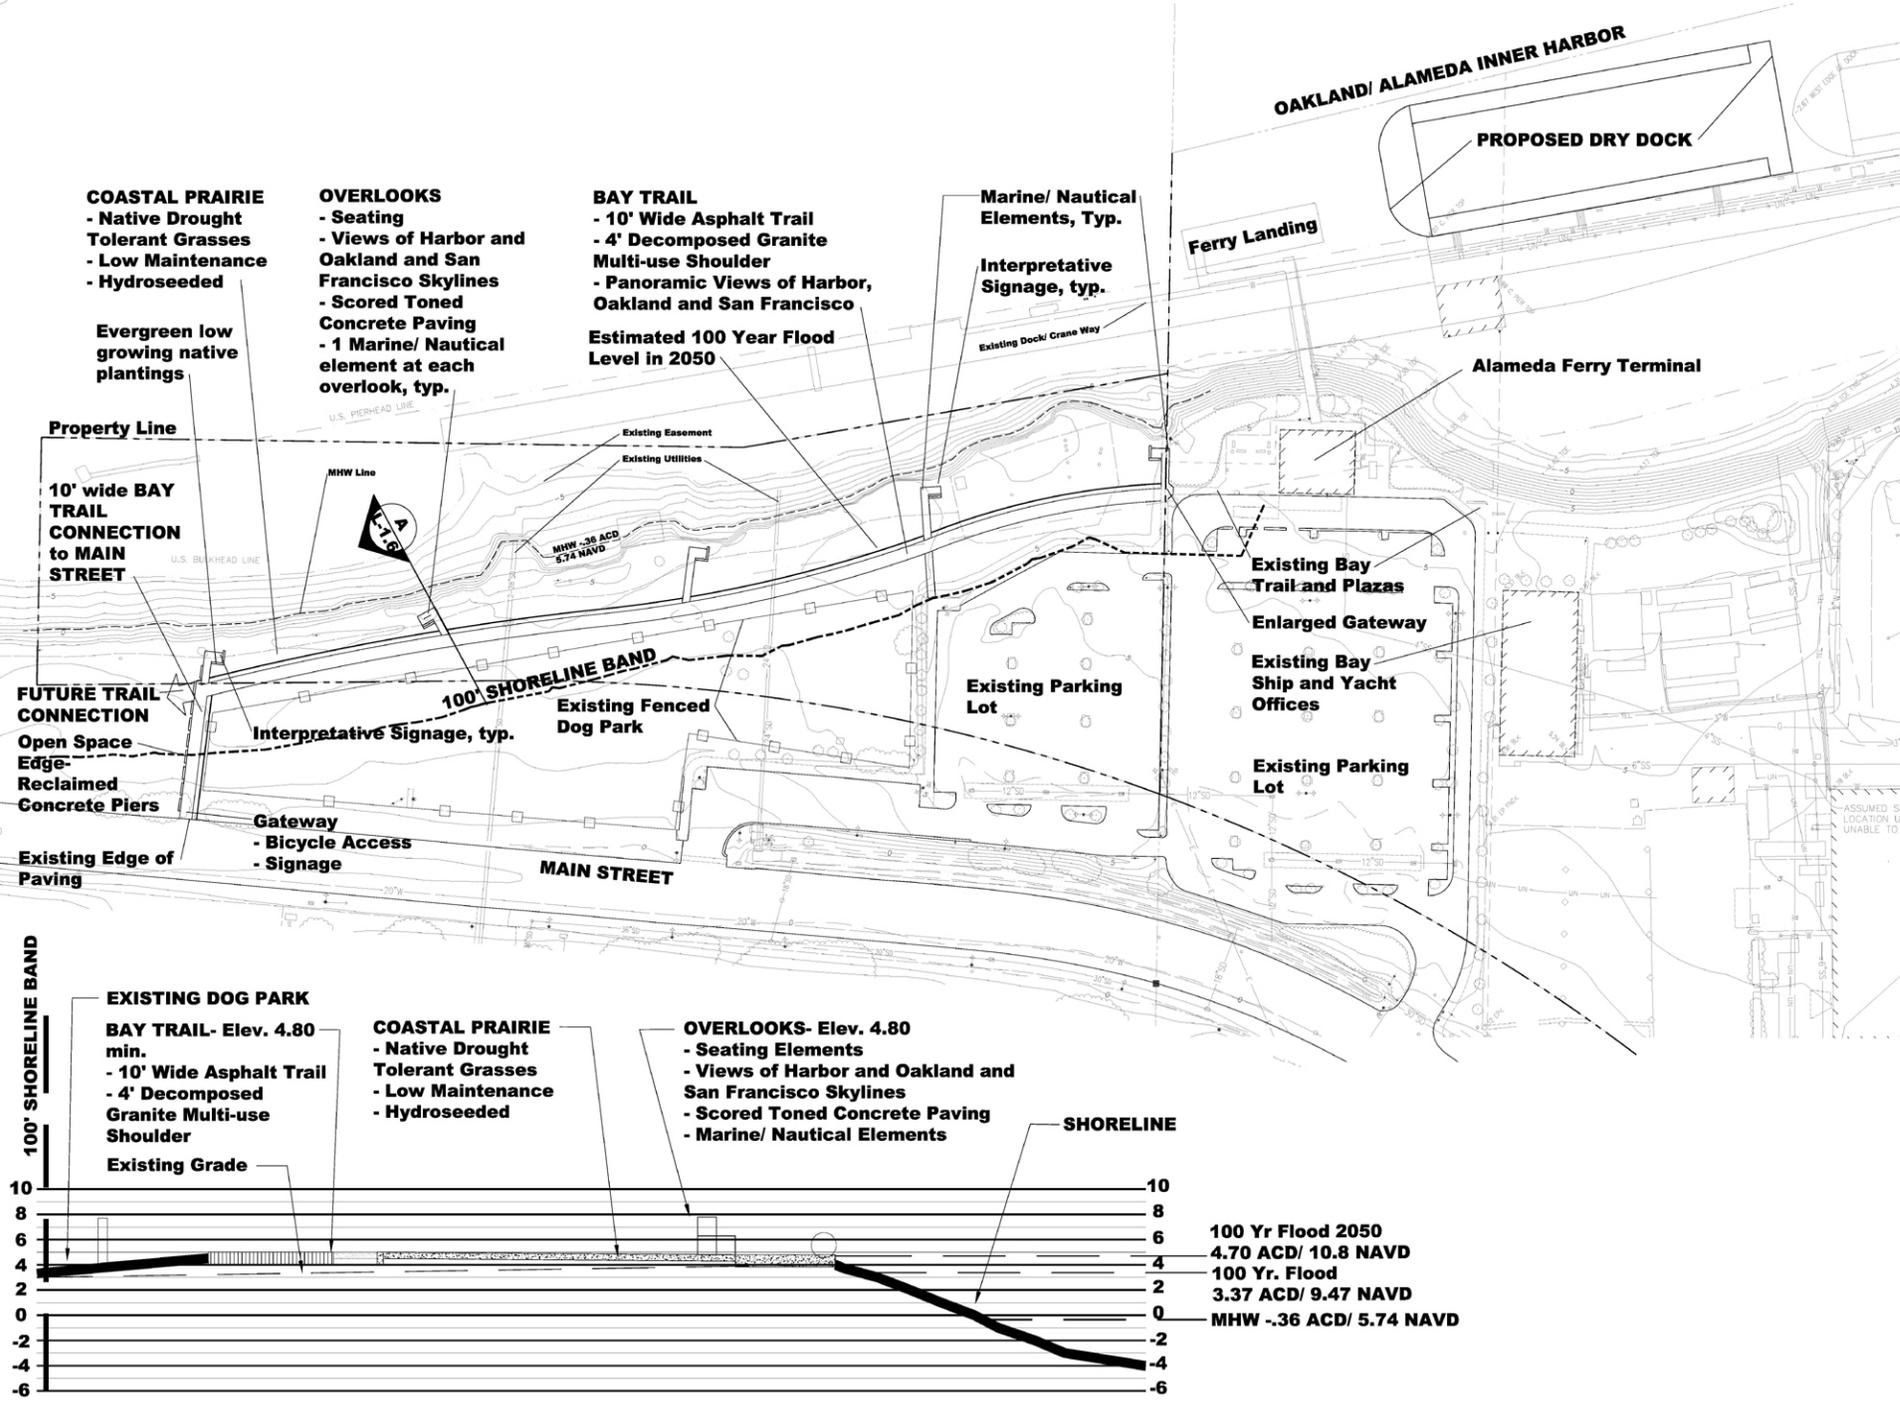

SECTION AA - Inner Harbor to Dog Park
1/4" = 1'-0"

Drawing Scale
1"=40'-0"

North

Date
12.5.12 Revised Per BCDC
Comments
1.22.13 Tidal Date
3.6.13 Revisions to Plan for
Sea Level Rise

Phase
Conceptual Design
BCDC Design Review Board

Job Number
BSHP-3

Drawing Title
Conceptual Landscape
Masterplan

Sheet Number