

LAST REVISED: 8/18/2011 PLOT DATE: 8/18/2014
 P:\2014\11017171_ALBANY_Beach\WORKING\11017171_ALBANY_Beach.dwg

ALBANY BEACH
 PUBLIC ACCESS AND RESTORATION PHASE 1

QUESTA ENGINEERING CORP.
 Civil Environmental & Water Resources
 (916) 236-6114 FAX (916) 236-3423
 P.O. Box 70356 1220 Brickyard Cove Road Point Richmond, CA 94807
 www.questacorp.com




Design: JP/STAM
 Drawn: AM
 Checked: JP
 App'd: JP/ST

EXISTING AND PROPOSED PUBLIC ACCESS AREAS
 ALBANY, CALIFORNIA

FIGURE
5
 8/18/14

1" BAR DOES NOT MEASURE. 1" DRAWING IS NOT TO SCALE - ADJUST ACCORDINGLY

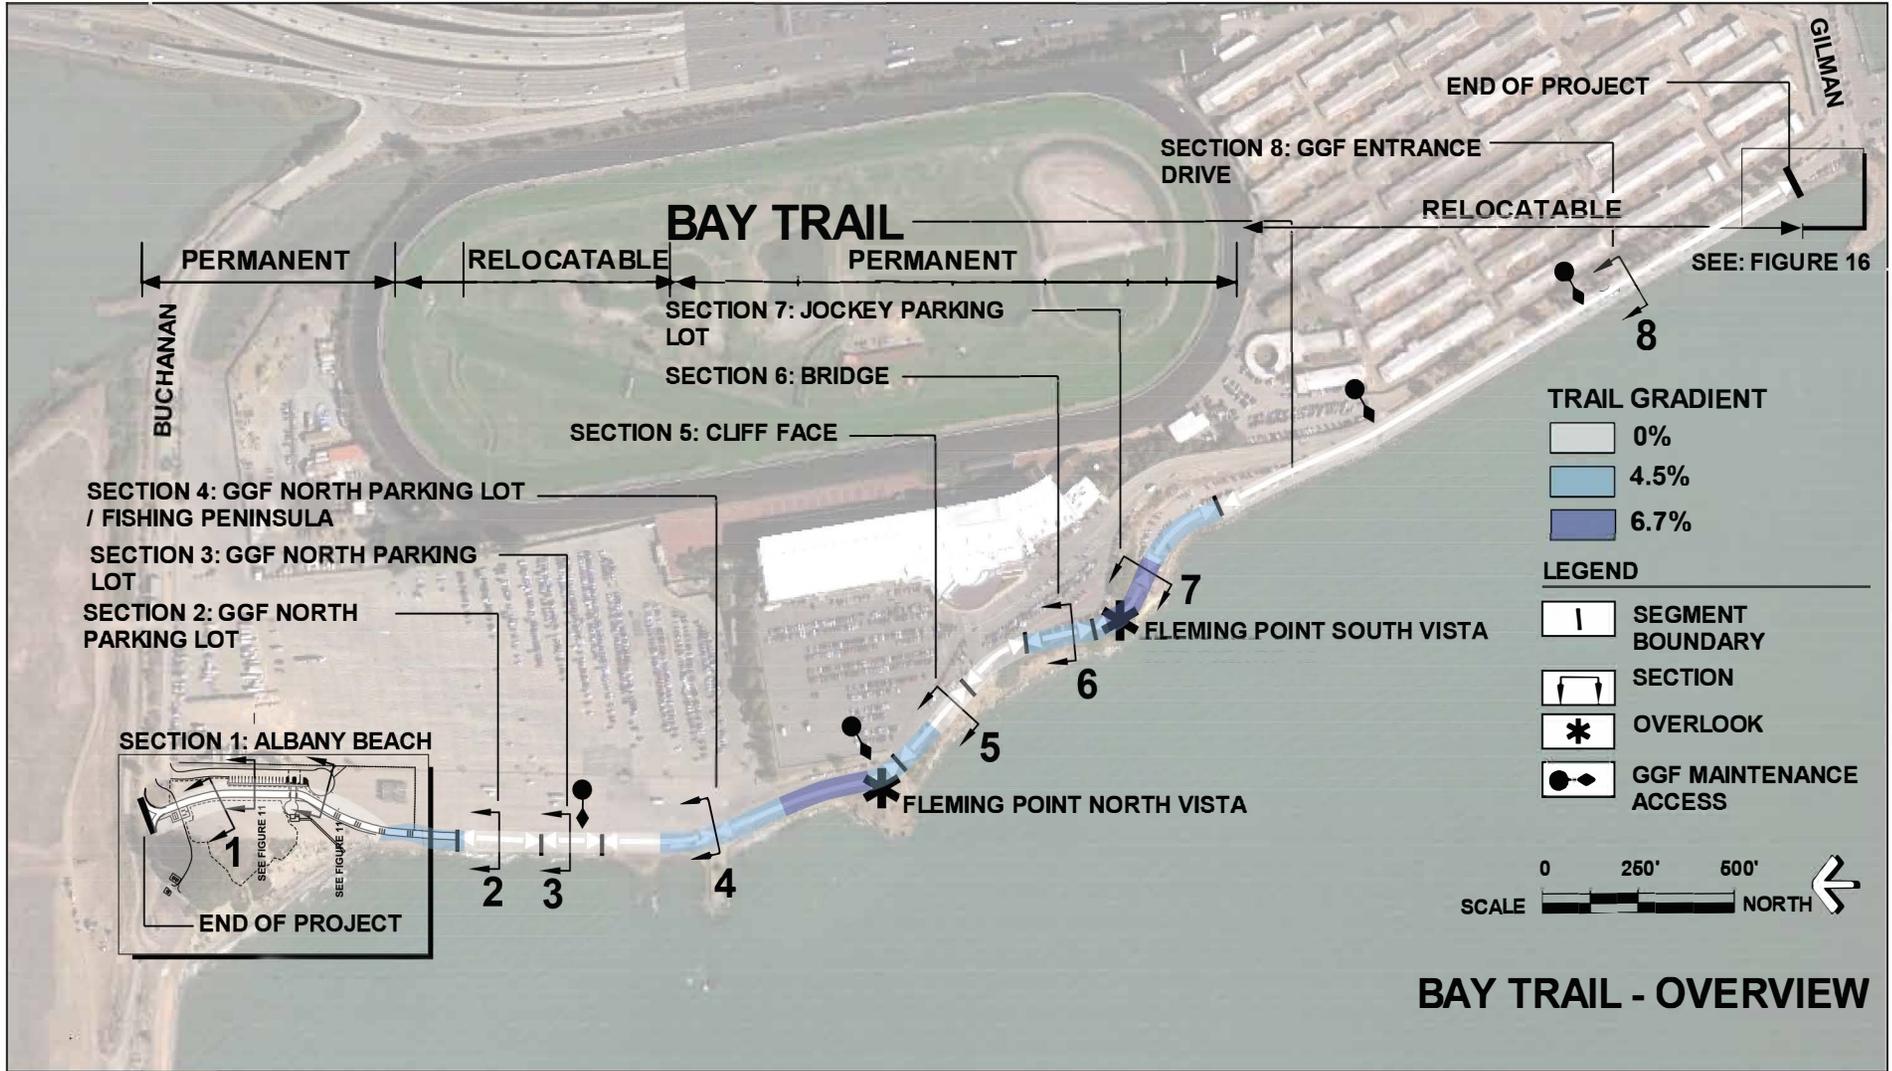


BAY TRAIL - OVERVIEW

Healthy Parks
Healthy People

East Bay Regional Park District
P.O. Box 5381, Oakland, CA 94605
www.ebparks.org

ALBANY BEACH RESTORATION AND PUBLIC ACCESS PROJECT: PHASES 2 & 3
AT MCLAUGHLIN EASTSHORE STATE PARK

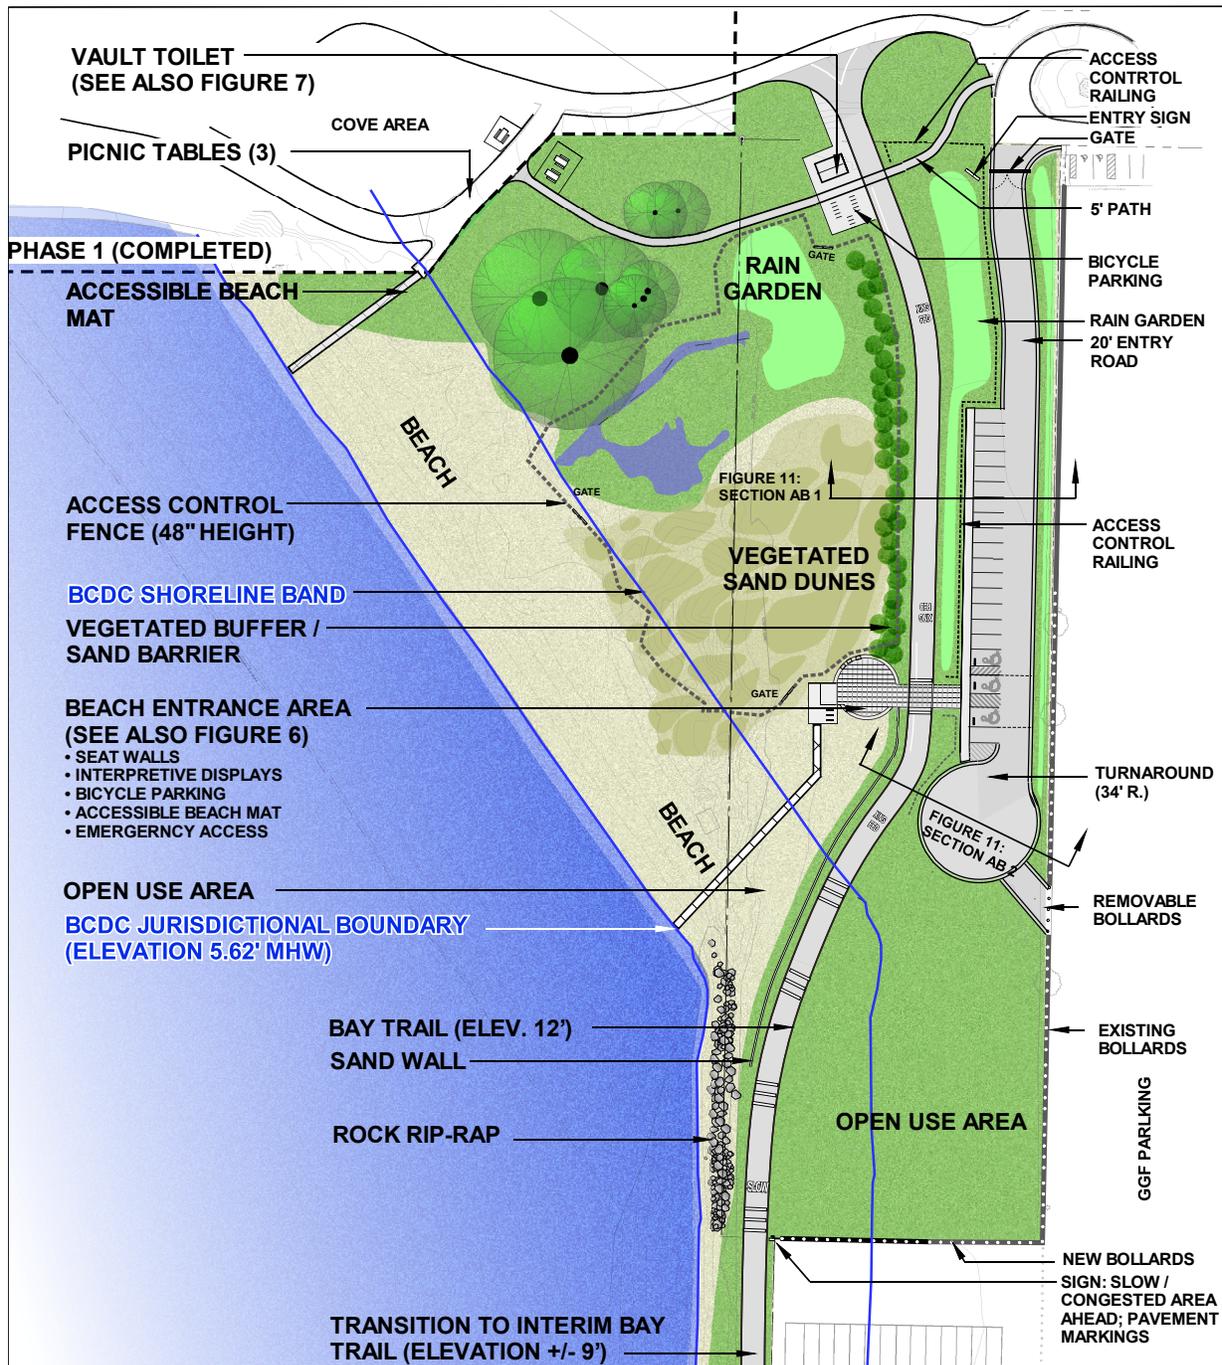

This drawing is conceptual and for planning and permit processing purposes only. Program information, scale, location of areas, and other information shown are subject to field evaluation and modification.

Exhibit C

ALBANY BEACH SITE PROGRAM



East Bay Regional Park District
P.O. Box 5381, Oakland, CA 94605
www.ebparks.org

ALBANY BEACH RESTORATION AND PUBLIC ACCESS PROJECT: PHASES 2 & 3 AT MCLAUGHLIN EASTSHORE STATE PARK