


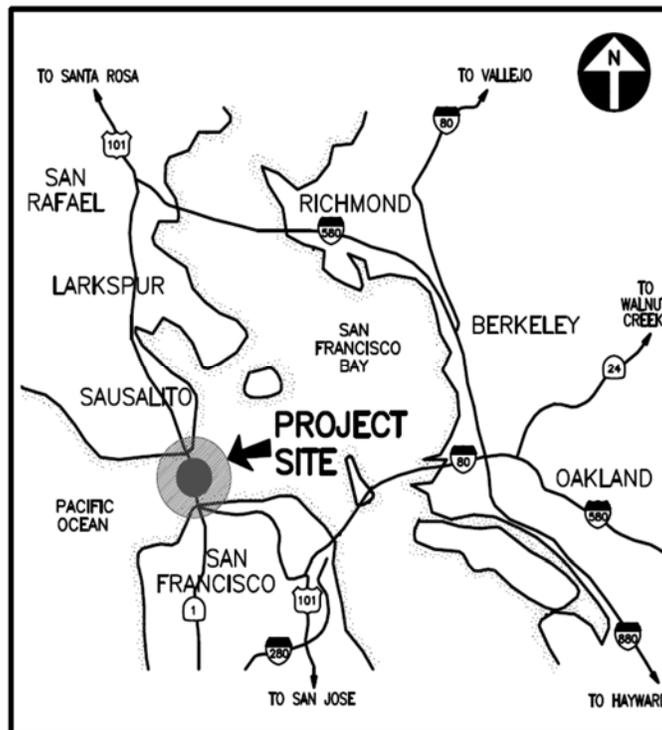

LOCATION MAP


NO SCALE



VICINITY MAP

NO SCALE

PROJECT LOCATION AND VICINITY MAPS

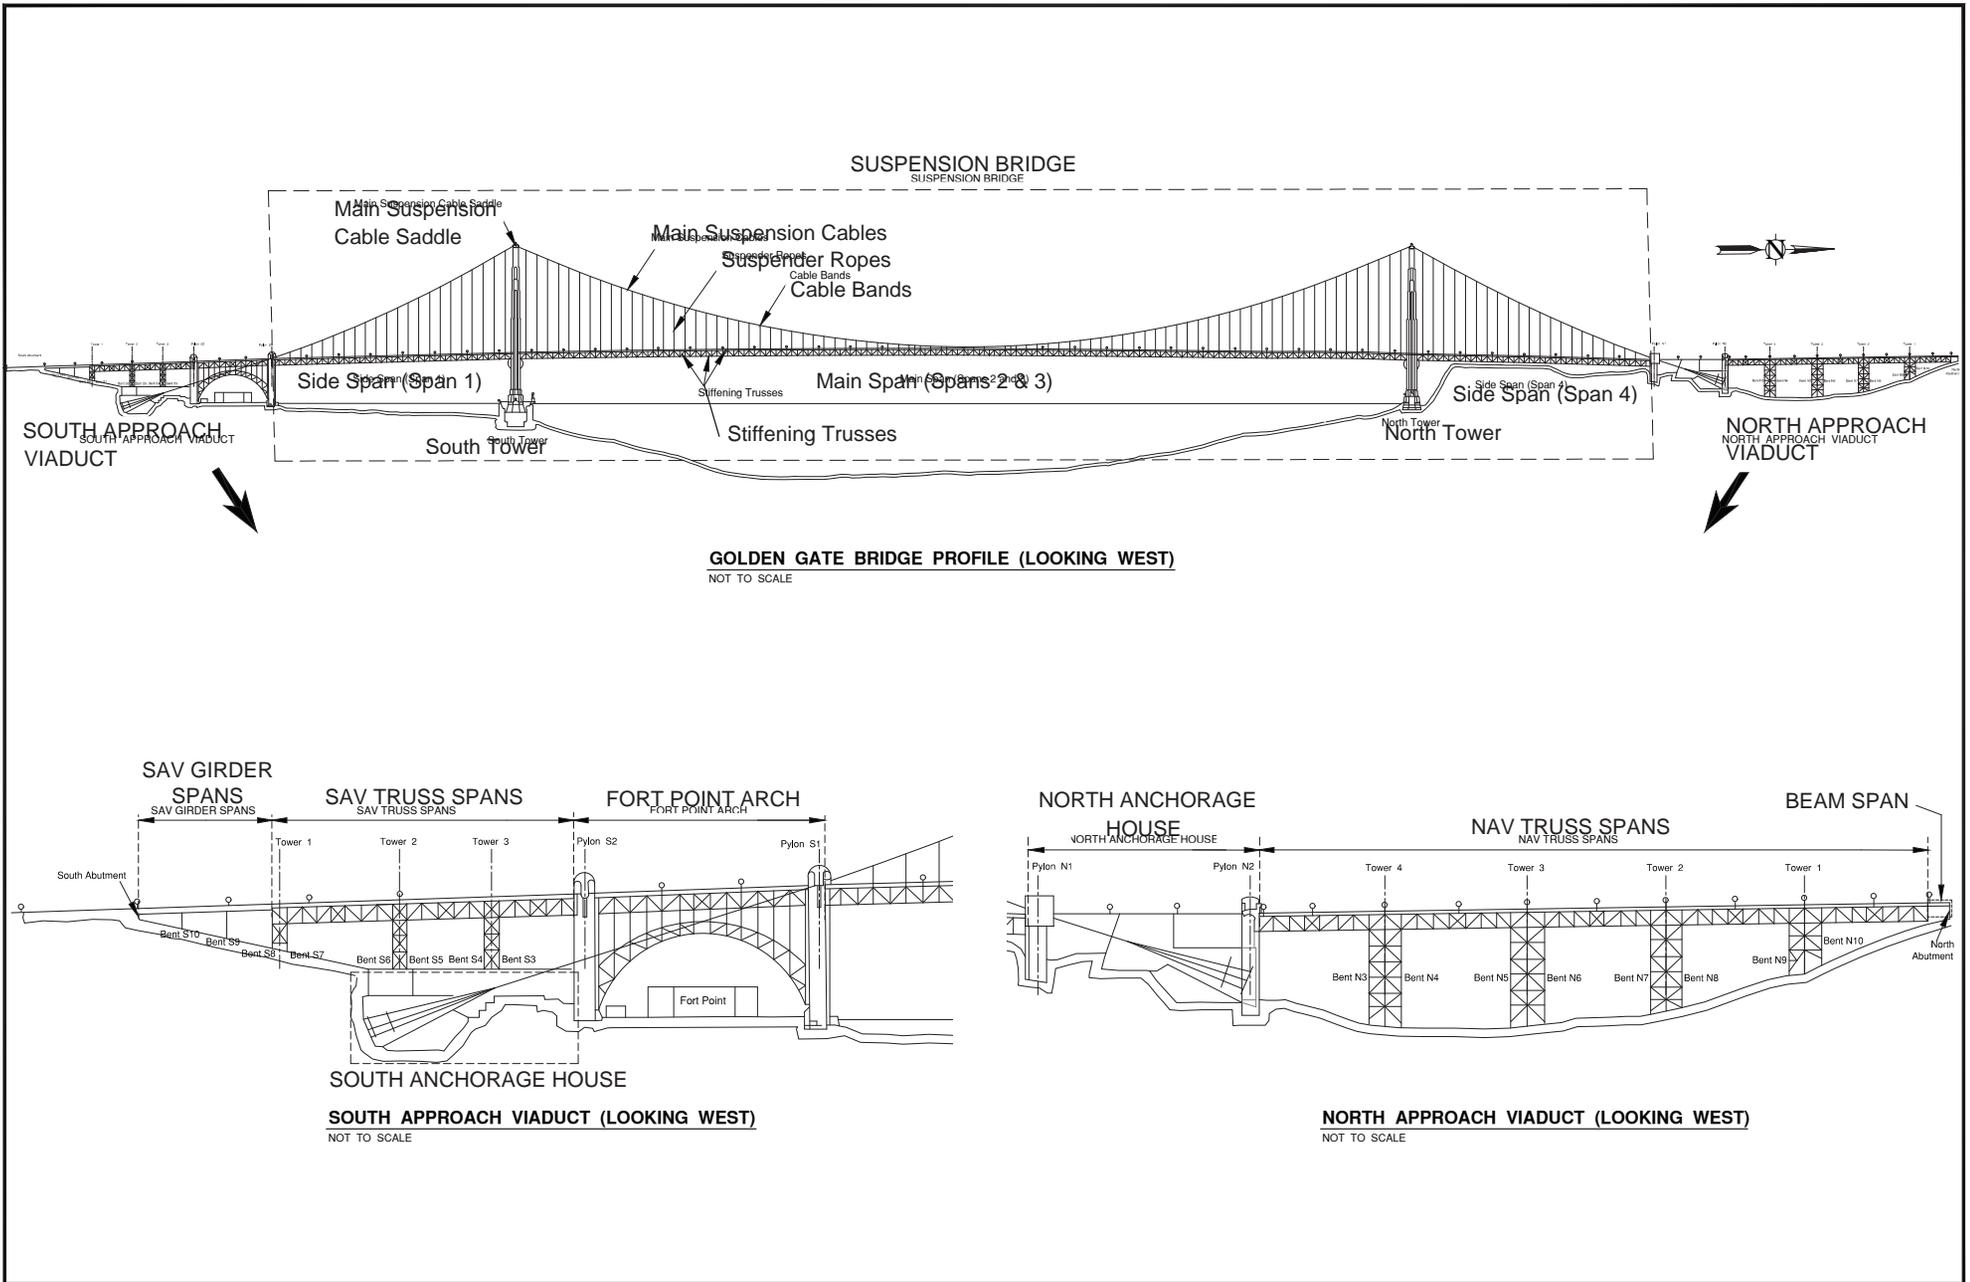

MAIN BRIDGE ELEMENTS



View from South Tower Looking North on East Side of Bridge

PHOTO RENDERINGS

Golden Gate Bridge Physical Suicide Deterrent System



View from South Approach South Looking East

PHOTO RENDERINGS

Golden Gate Bridge Physical Suicide Deterrent System



View from East End of South Approach Looking North

PHOTO RENDERINGS


Golden Gate Bridge Physical Suicide Deterrent System




View from East Side of South Approach Looking East

PHOTO RENDERINGS

EXHIBIT 06

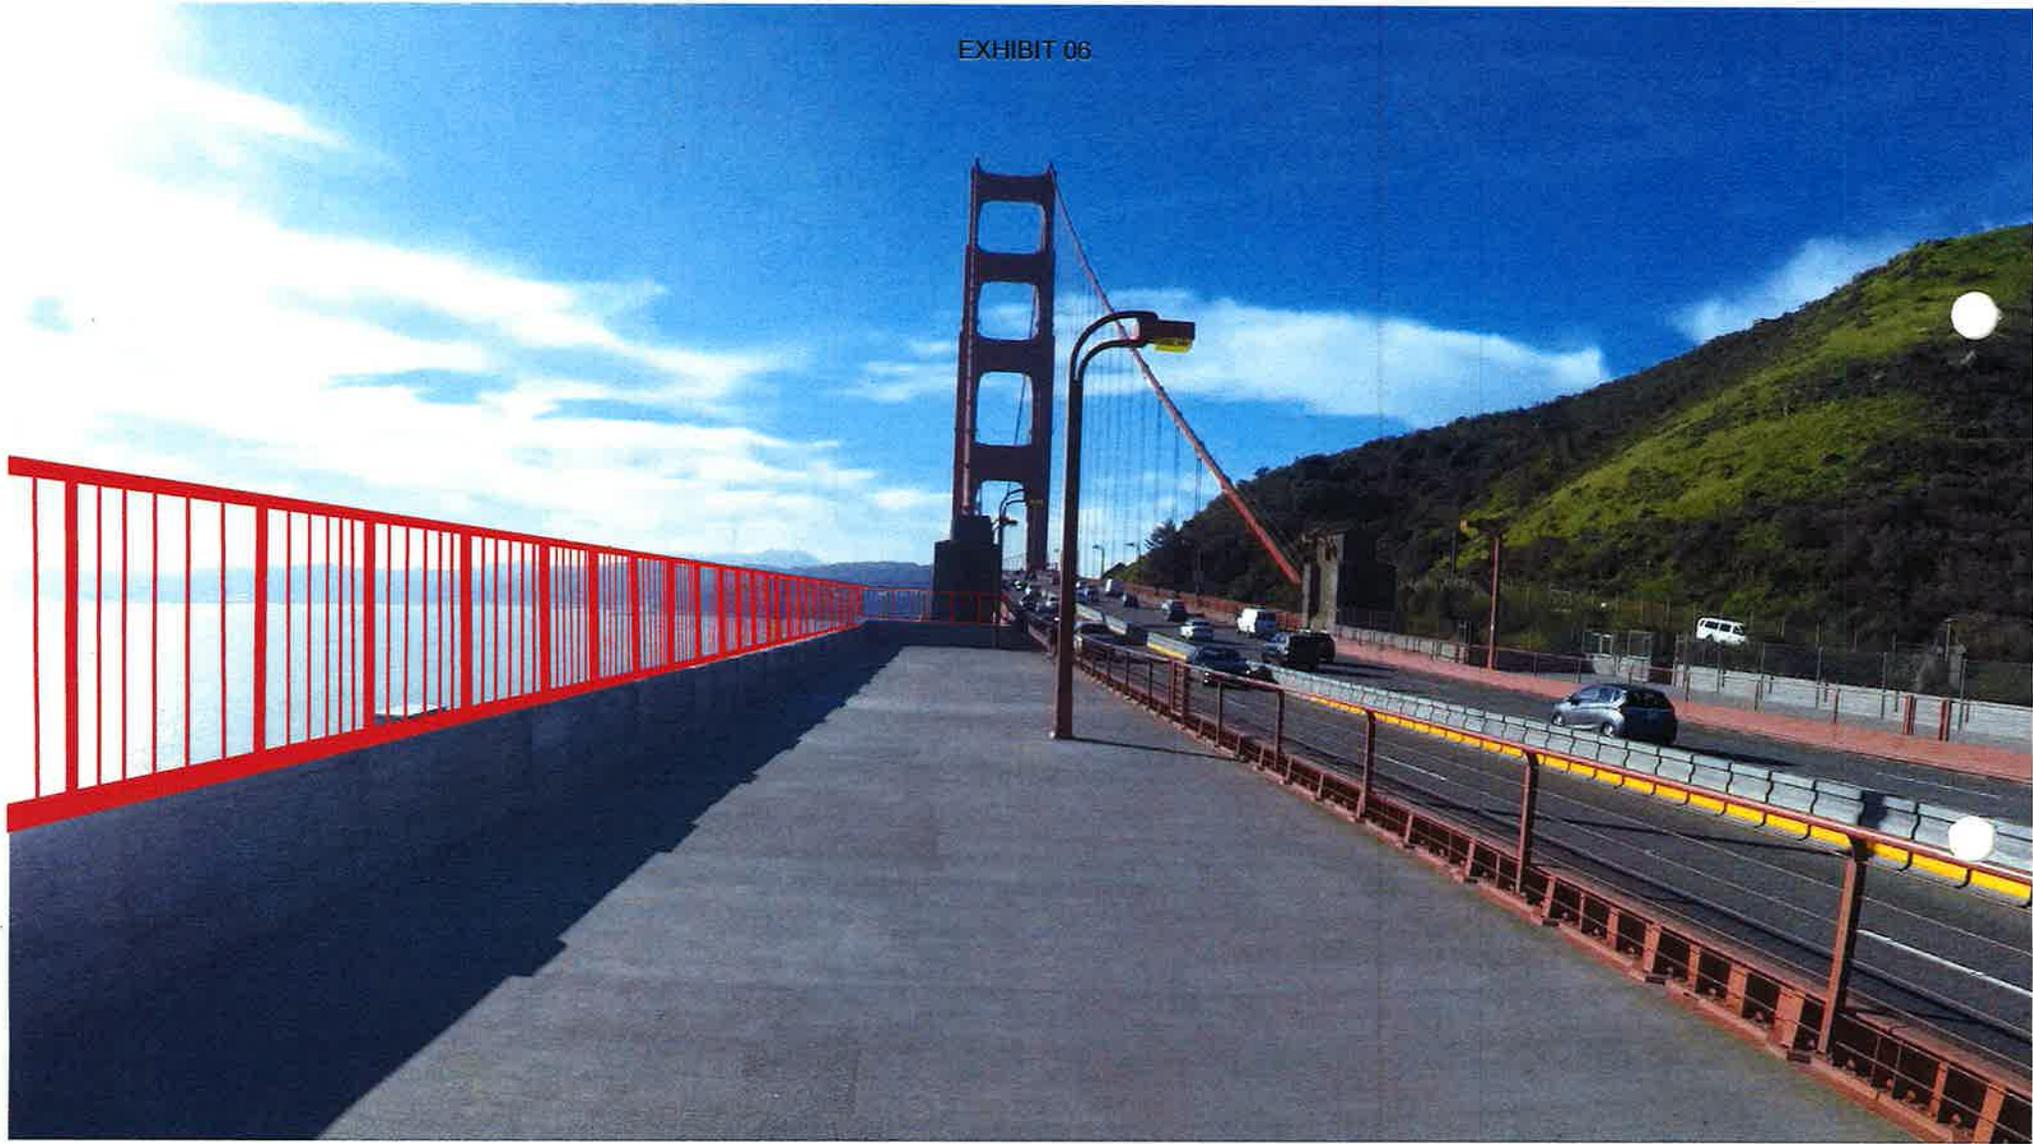

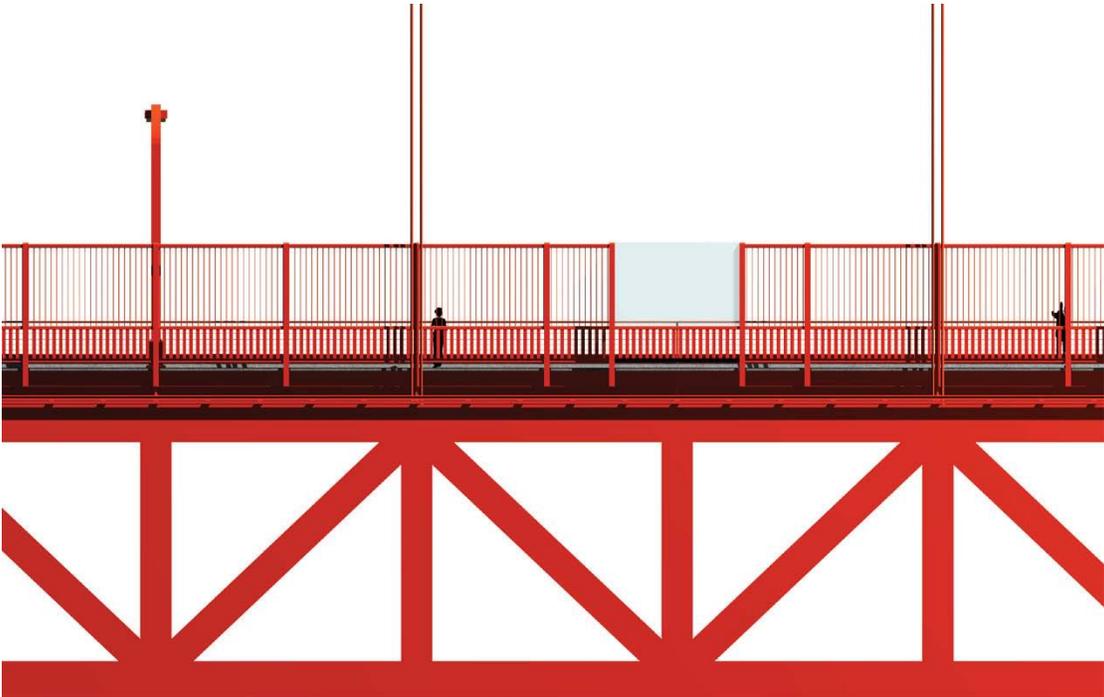

ALTERNATIVE 1A: ELEVATION EAST SIDE



ALTERNATIVE 1A: EXTERIOR VIEW EAST SIDE


**FIGURE 1-3
ALTERNATIVE 1A: ILLUSTRATIONS**

Source: macdonald architects, 2008

Environmental Impact Report / Environmental Assessment




ALTERNATIVE 1B: VIEW FROM ROAD

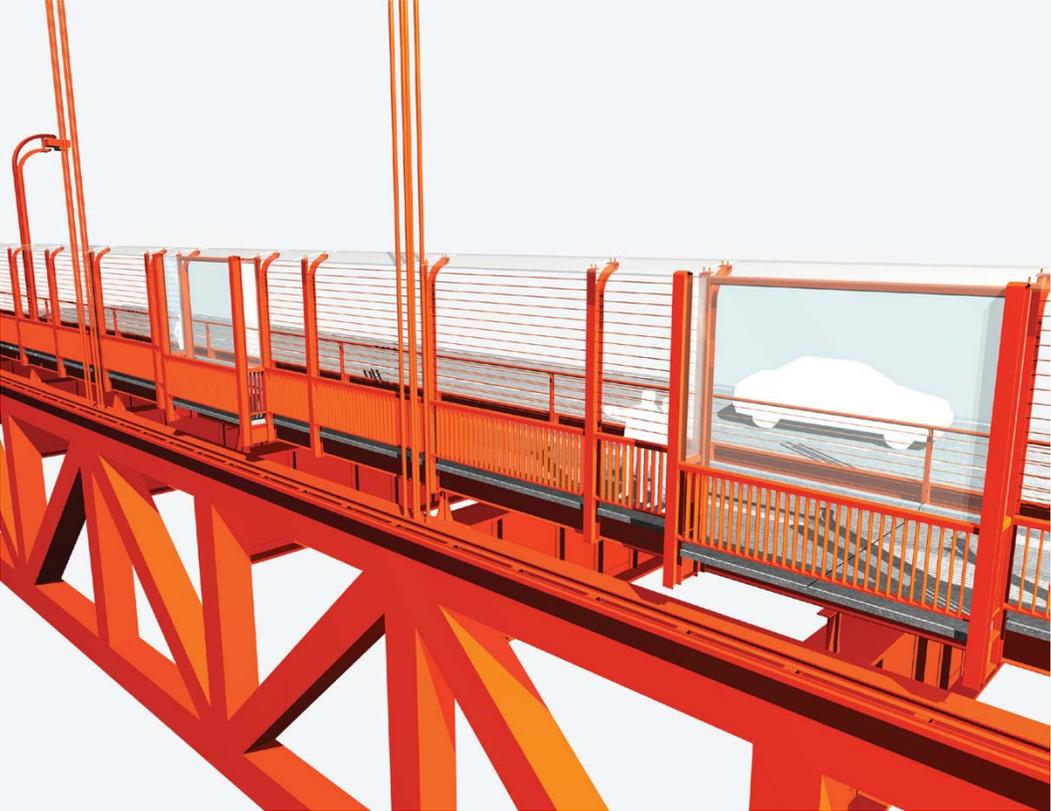


ALTERNATIVE 1B: EXTERIOR VIEW WEST SIDE

ALTERNATIVE 1B: ILLUSTRATIONS

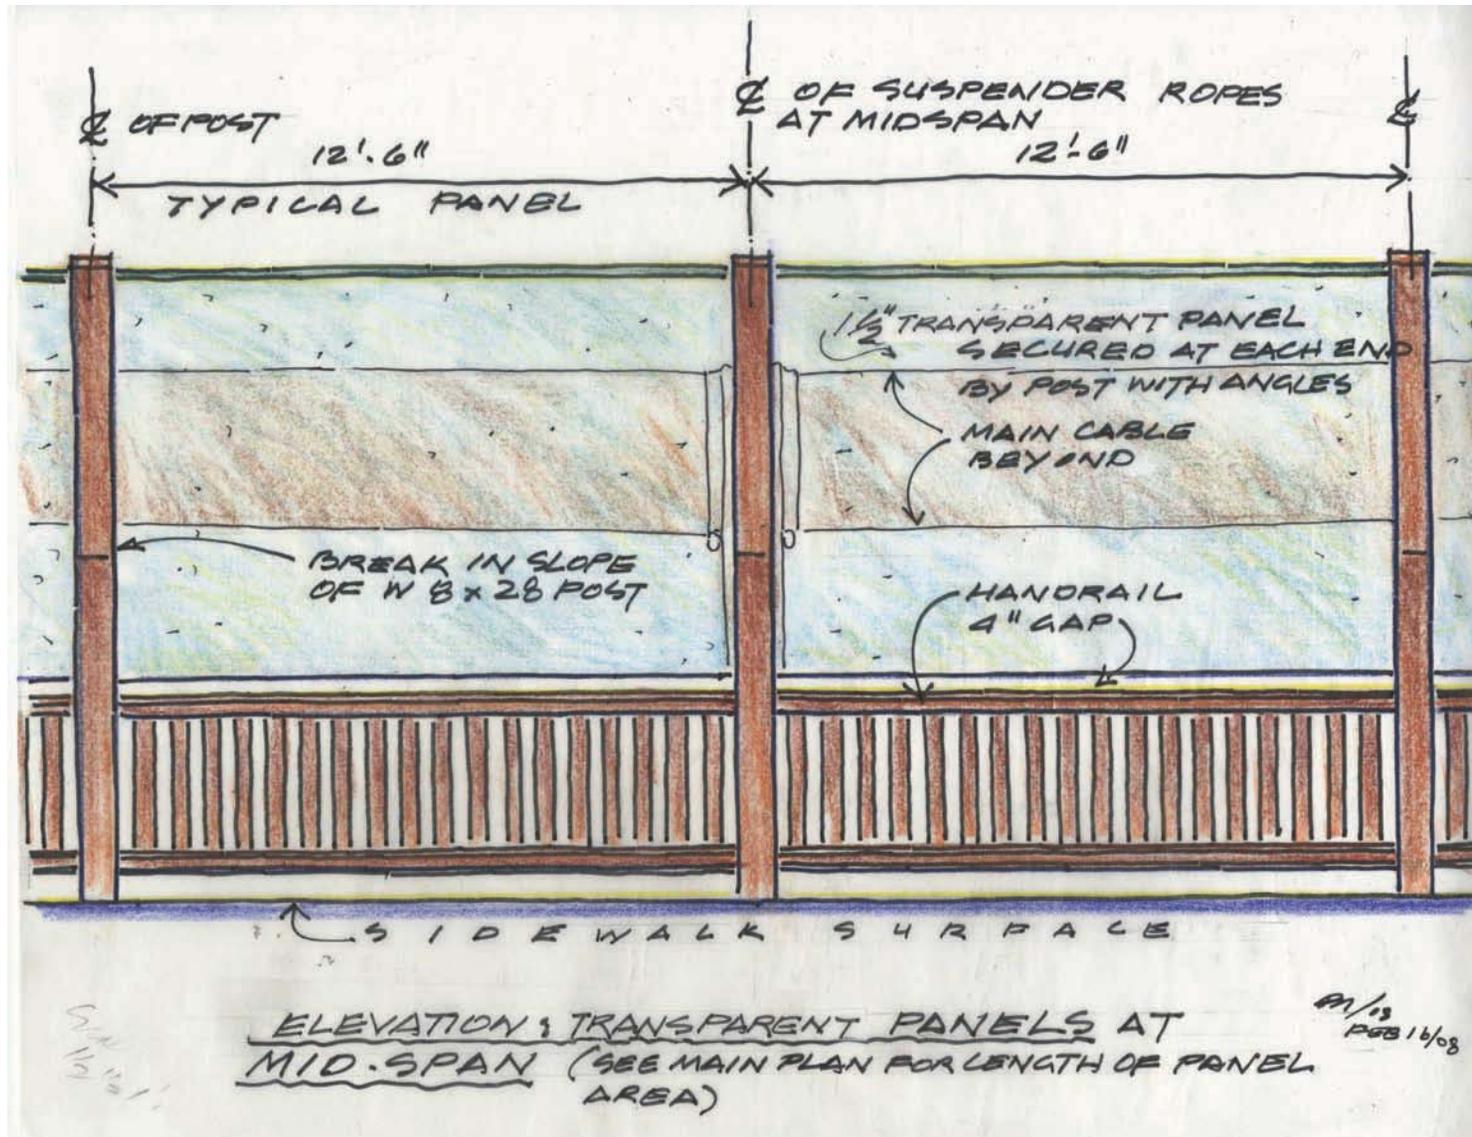

ELEVATION OF TRANSPARENT PANELS AT MID-SPAN

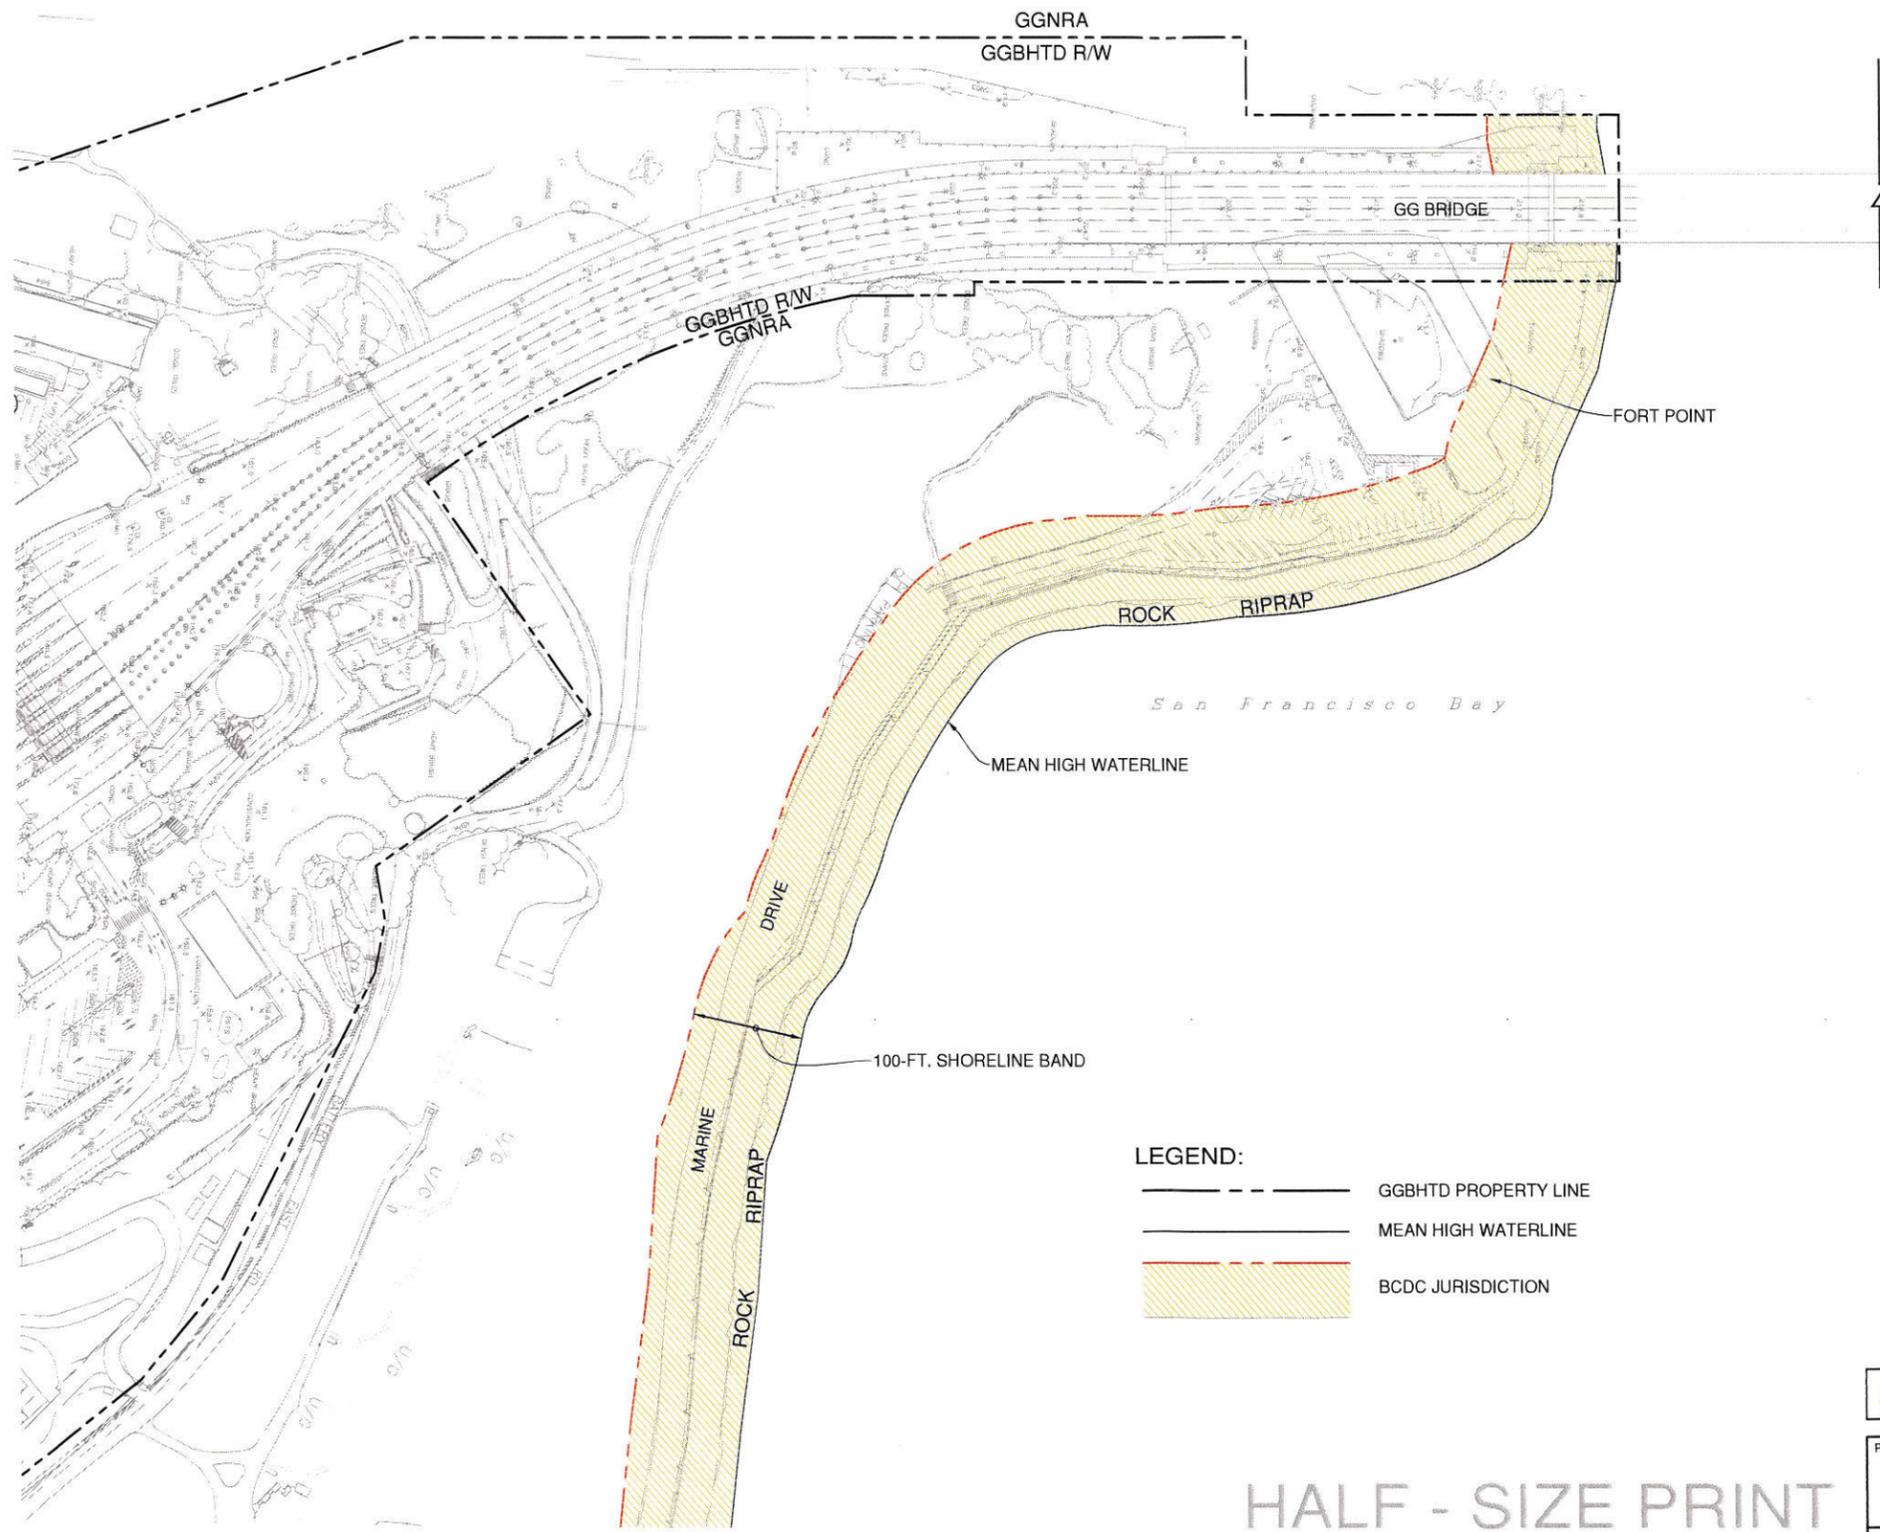

LEGEND:

- GGBHTD PROPERTY LINE
- MEAN HIGH WATERLINE
- BCDC JURISDICTION

EXHIBIT F

FROM BCDC Permit No. M96-19 - Exhibit A


HALF - SIZE PRINT

SCALE: 1" = 80'

GRAPHIC SCALE SHOWN IN FULL SIZE
VERIFY SCALE FOR REDUCED PLANS

DESIGN	BY	CHECKED
DETAILS	BY	CHECKED
QUANTITIES	BY	CHECKED

PROJECT TITLE GOLDEN GATE BRIDGE	
SHEET TITLE MARIN NORTH APPROACH SITE PLAN	
CADD FILE: 4E2018B4-1_2.DWG	DWG NO. EXHIBIT
SCALE: 1" = 80'	DATE: 14 August 2018

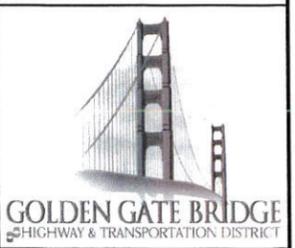

H:\PROJECTS\GOLDEN GATE BRIDGE\DESIGN\BIDDING\EXHIBIT F\EXHIBIT F\DRAWINGS\EXHIBIT F\DRAWINGS\1.DWG
 DATE: 14 AUG 2018 10:52 AM

