




## Vicinity Map



## Context Plan

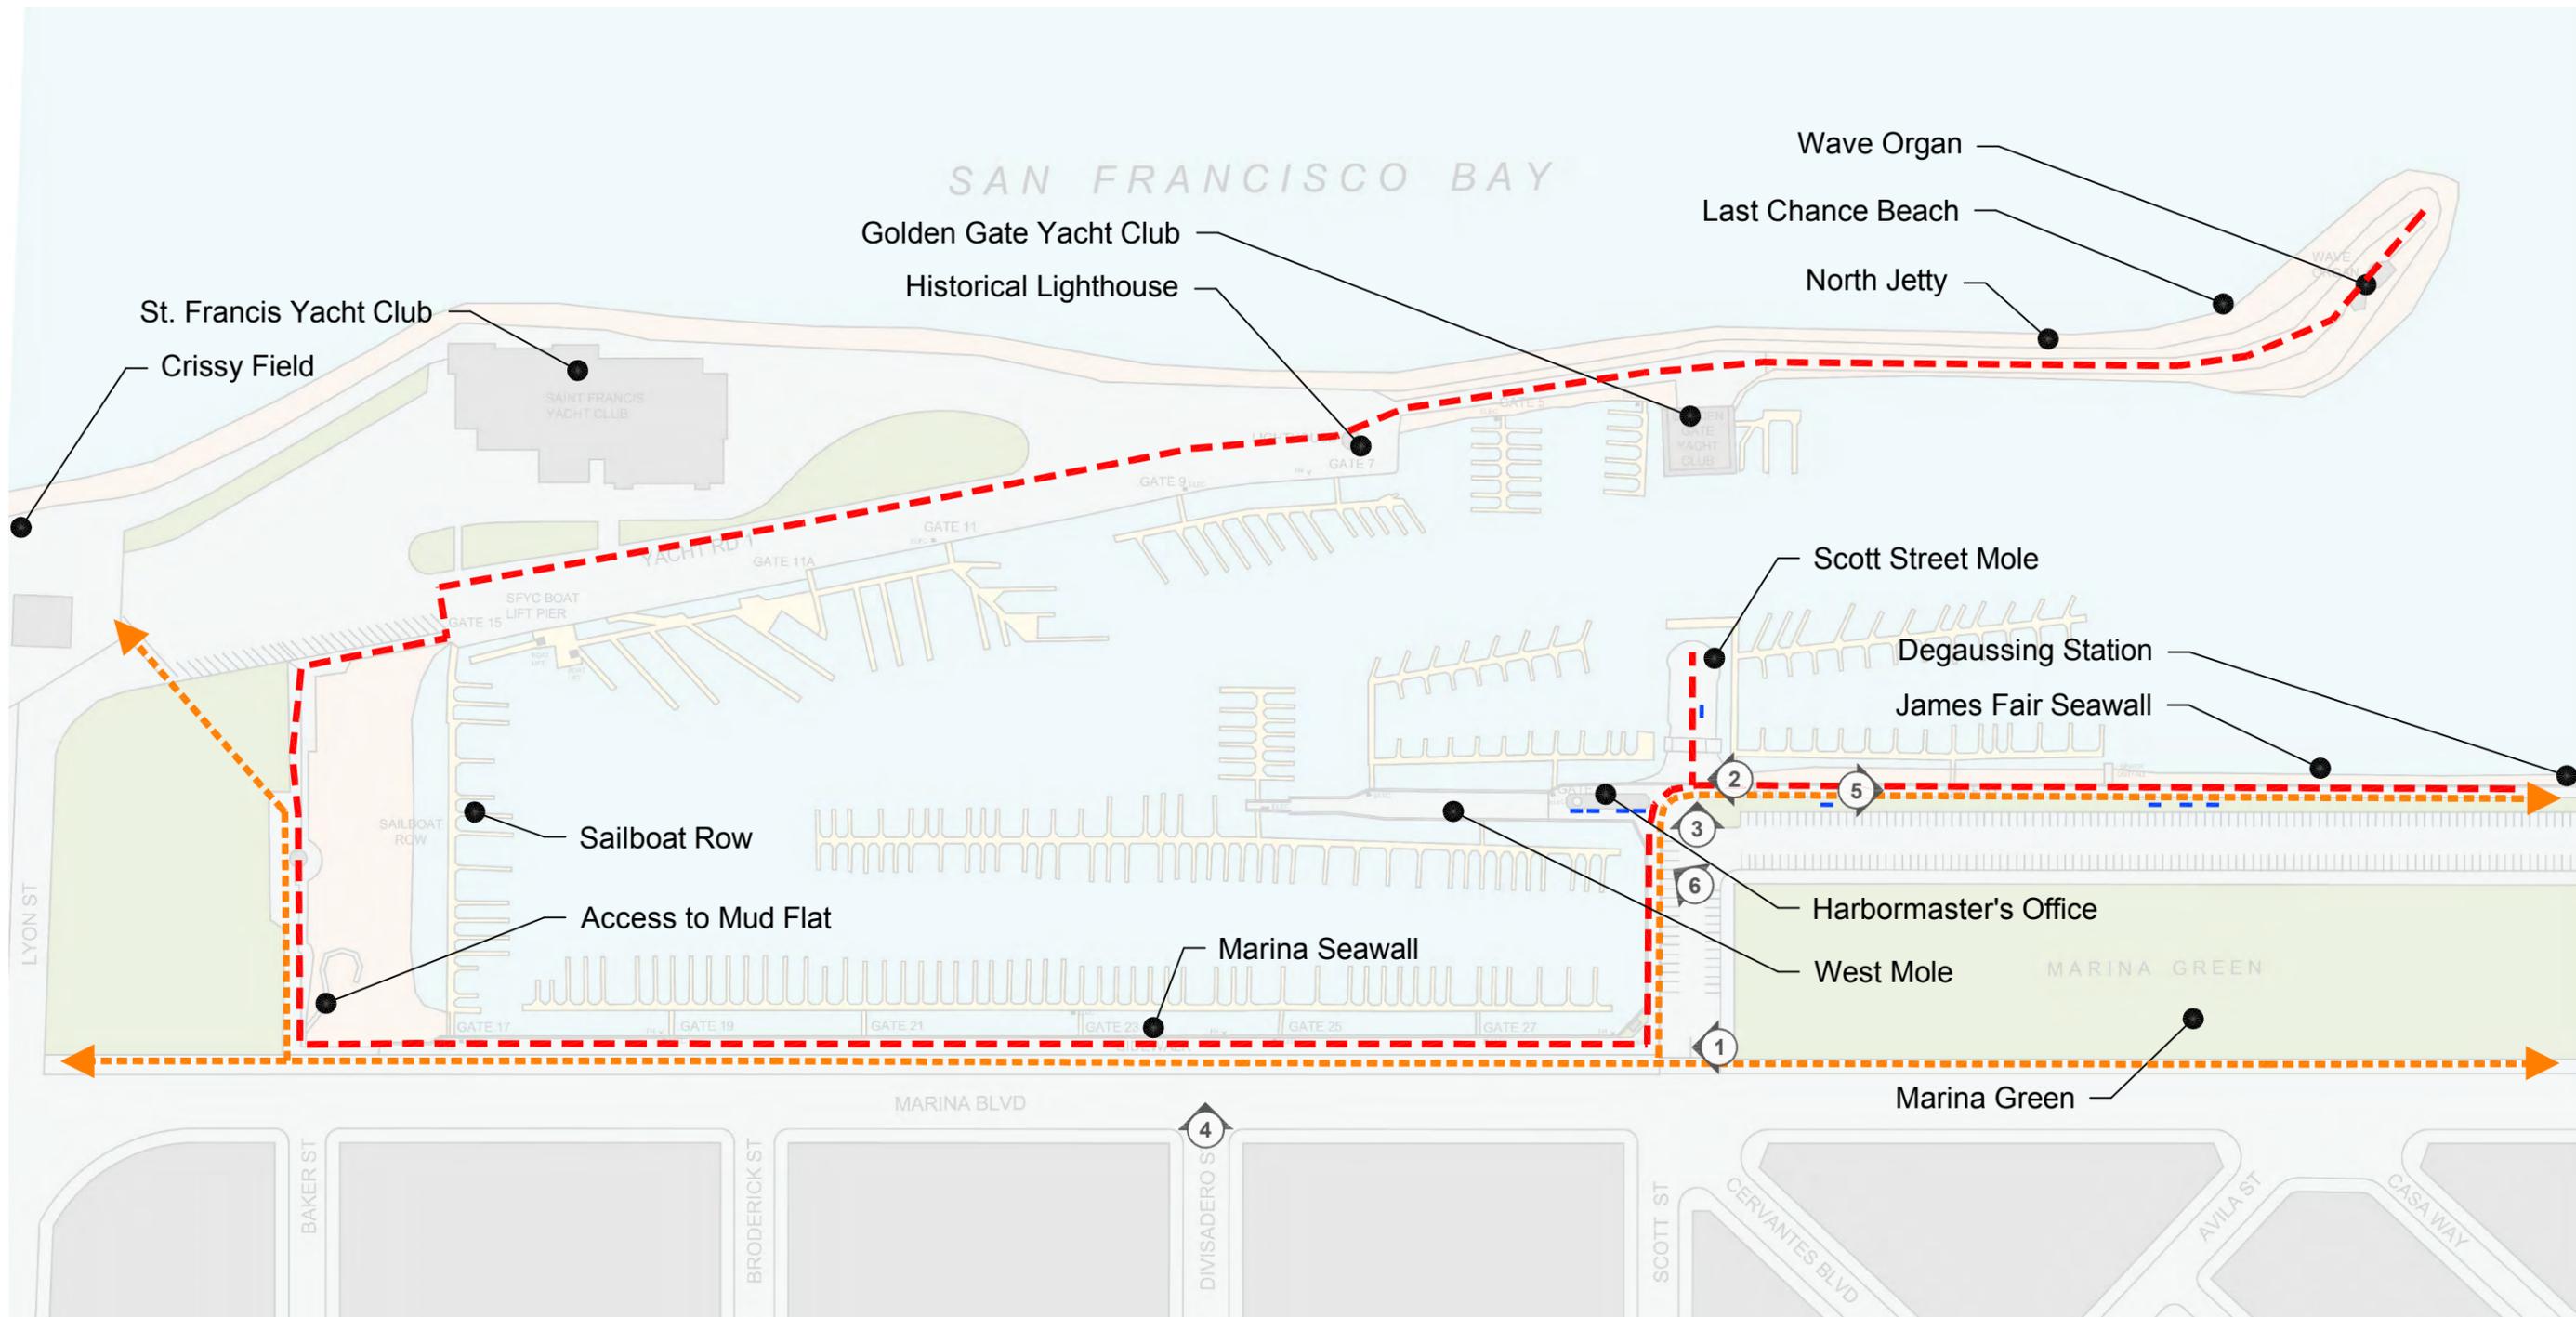

- Key**
- - - San Francisco Bay Trail
  - - - Pedestrian & Bike Access
  - Public Bench
  - 1 Existing Conditions Photo (See Exhibit 4)

## Existing Conditions & Public Access Amenities Plan



① Scott Street Entrance



② Scott Street Terminus



③ Scott Street Mole



④ Divisadero Crosswalk




⑤ James Fair Seawall




⑥ West Mole

## Existing Conditions Photos

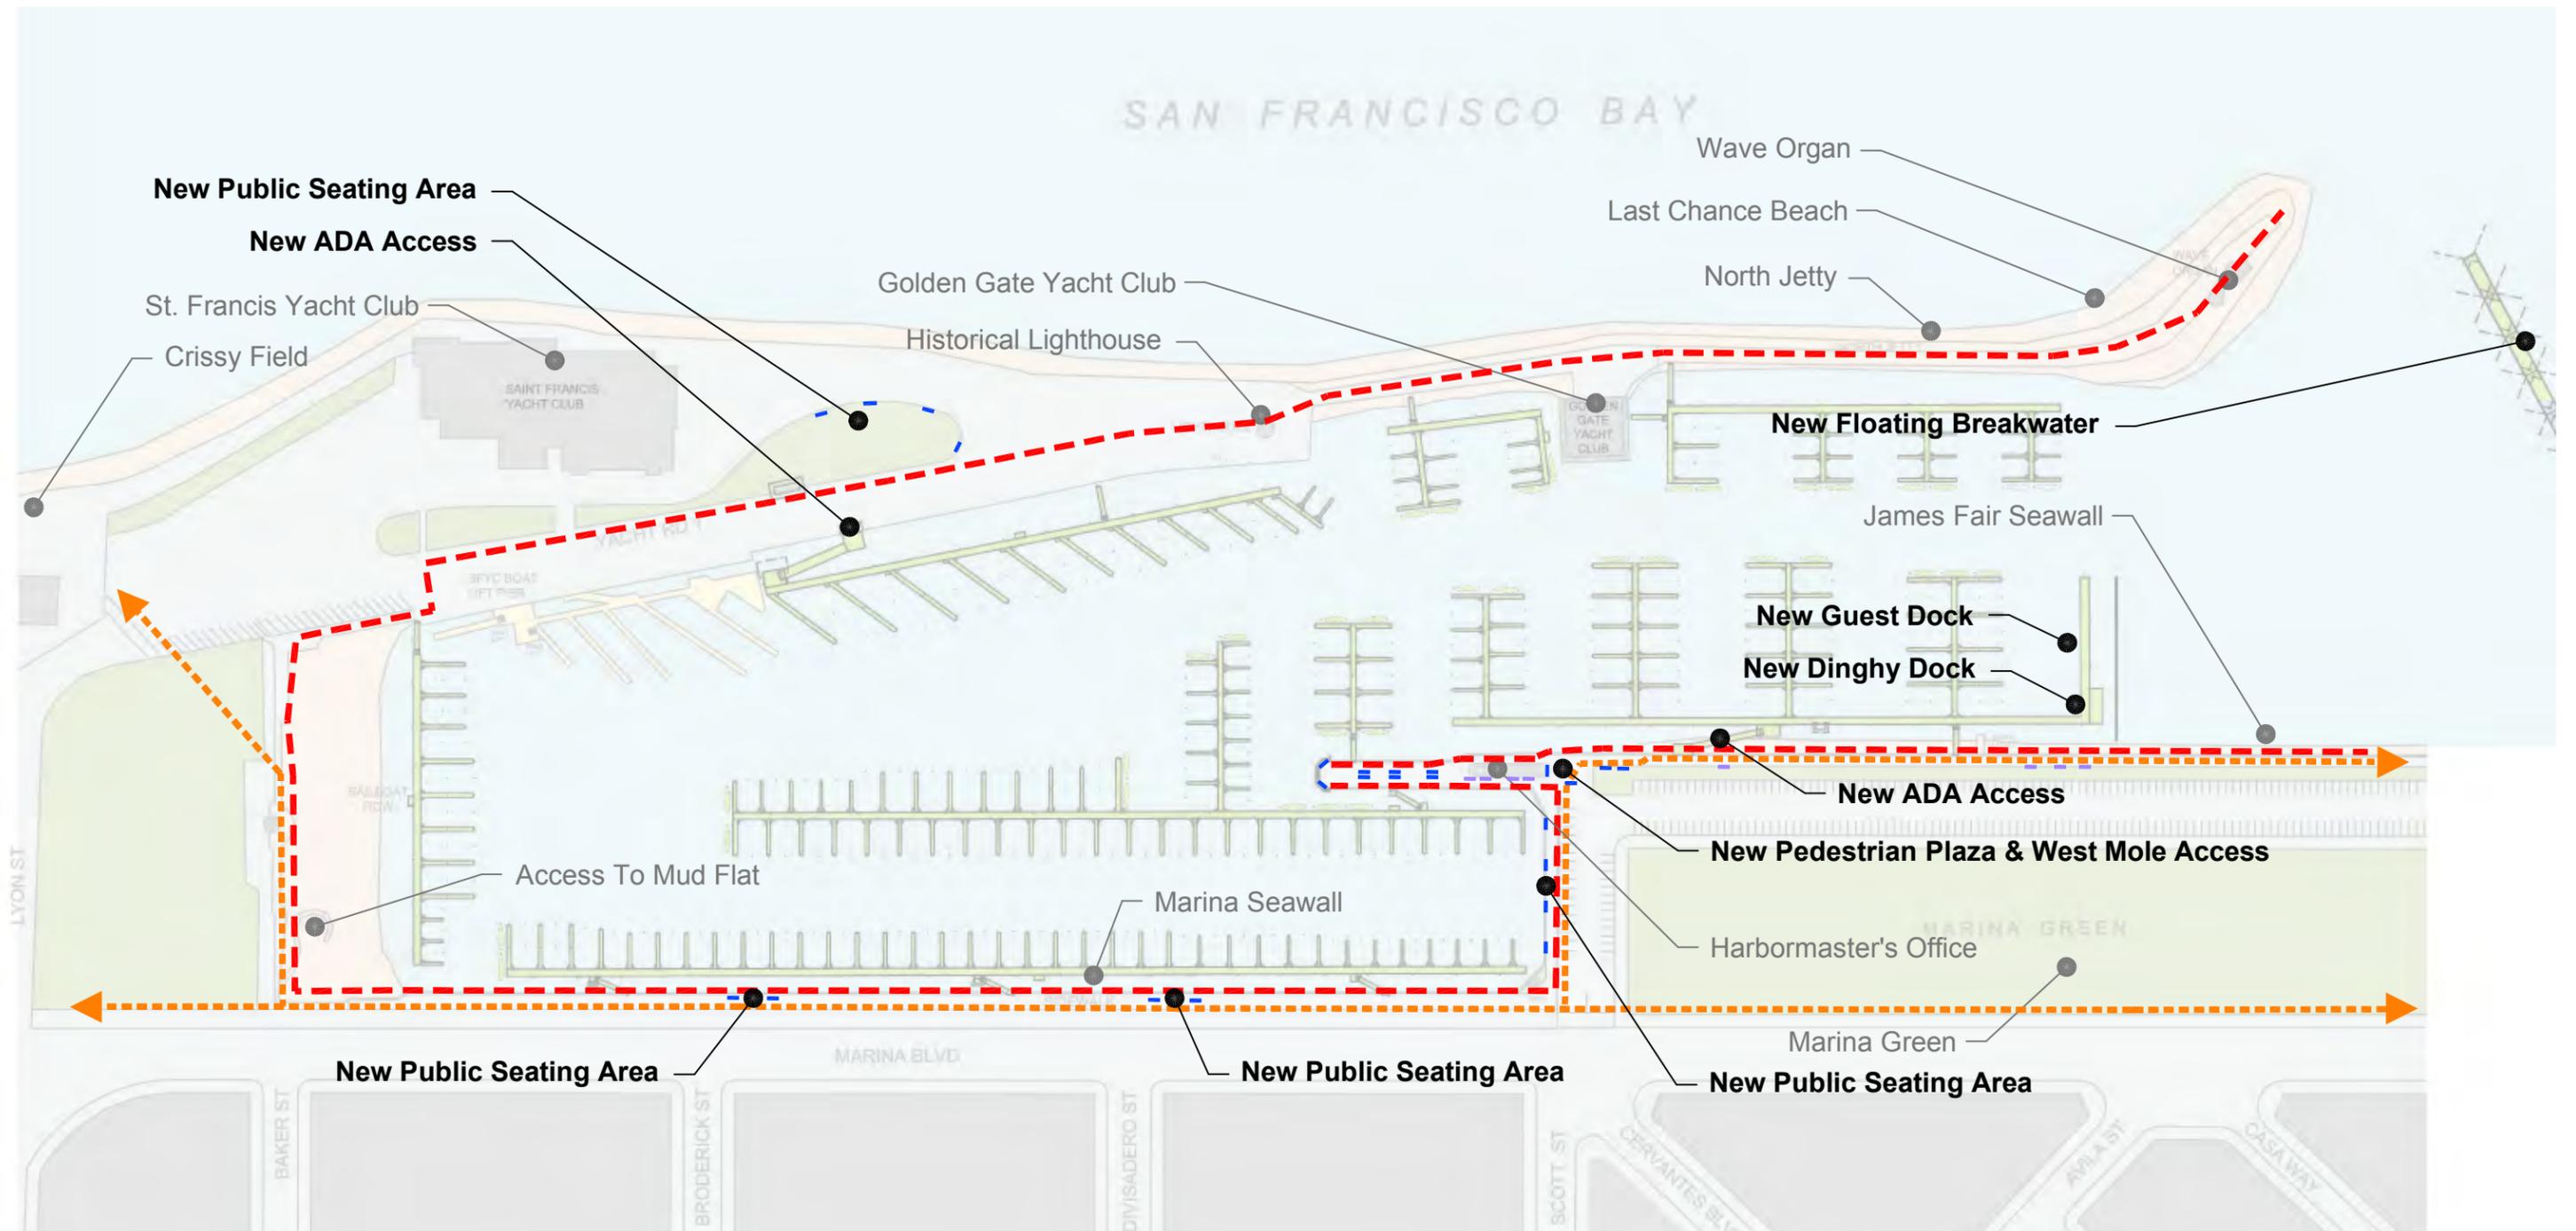

- Key**
- San Francisco Bay Trail
  - Pedestrian & Bike Access
  - Public Bench
  - New Public Bench

## Post-Renovation Public Access Amenities Plan

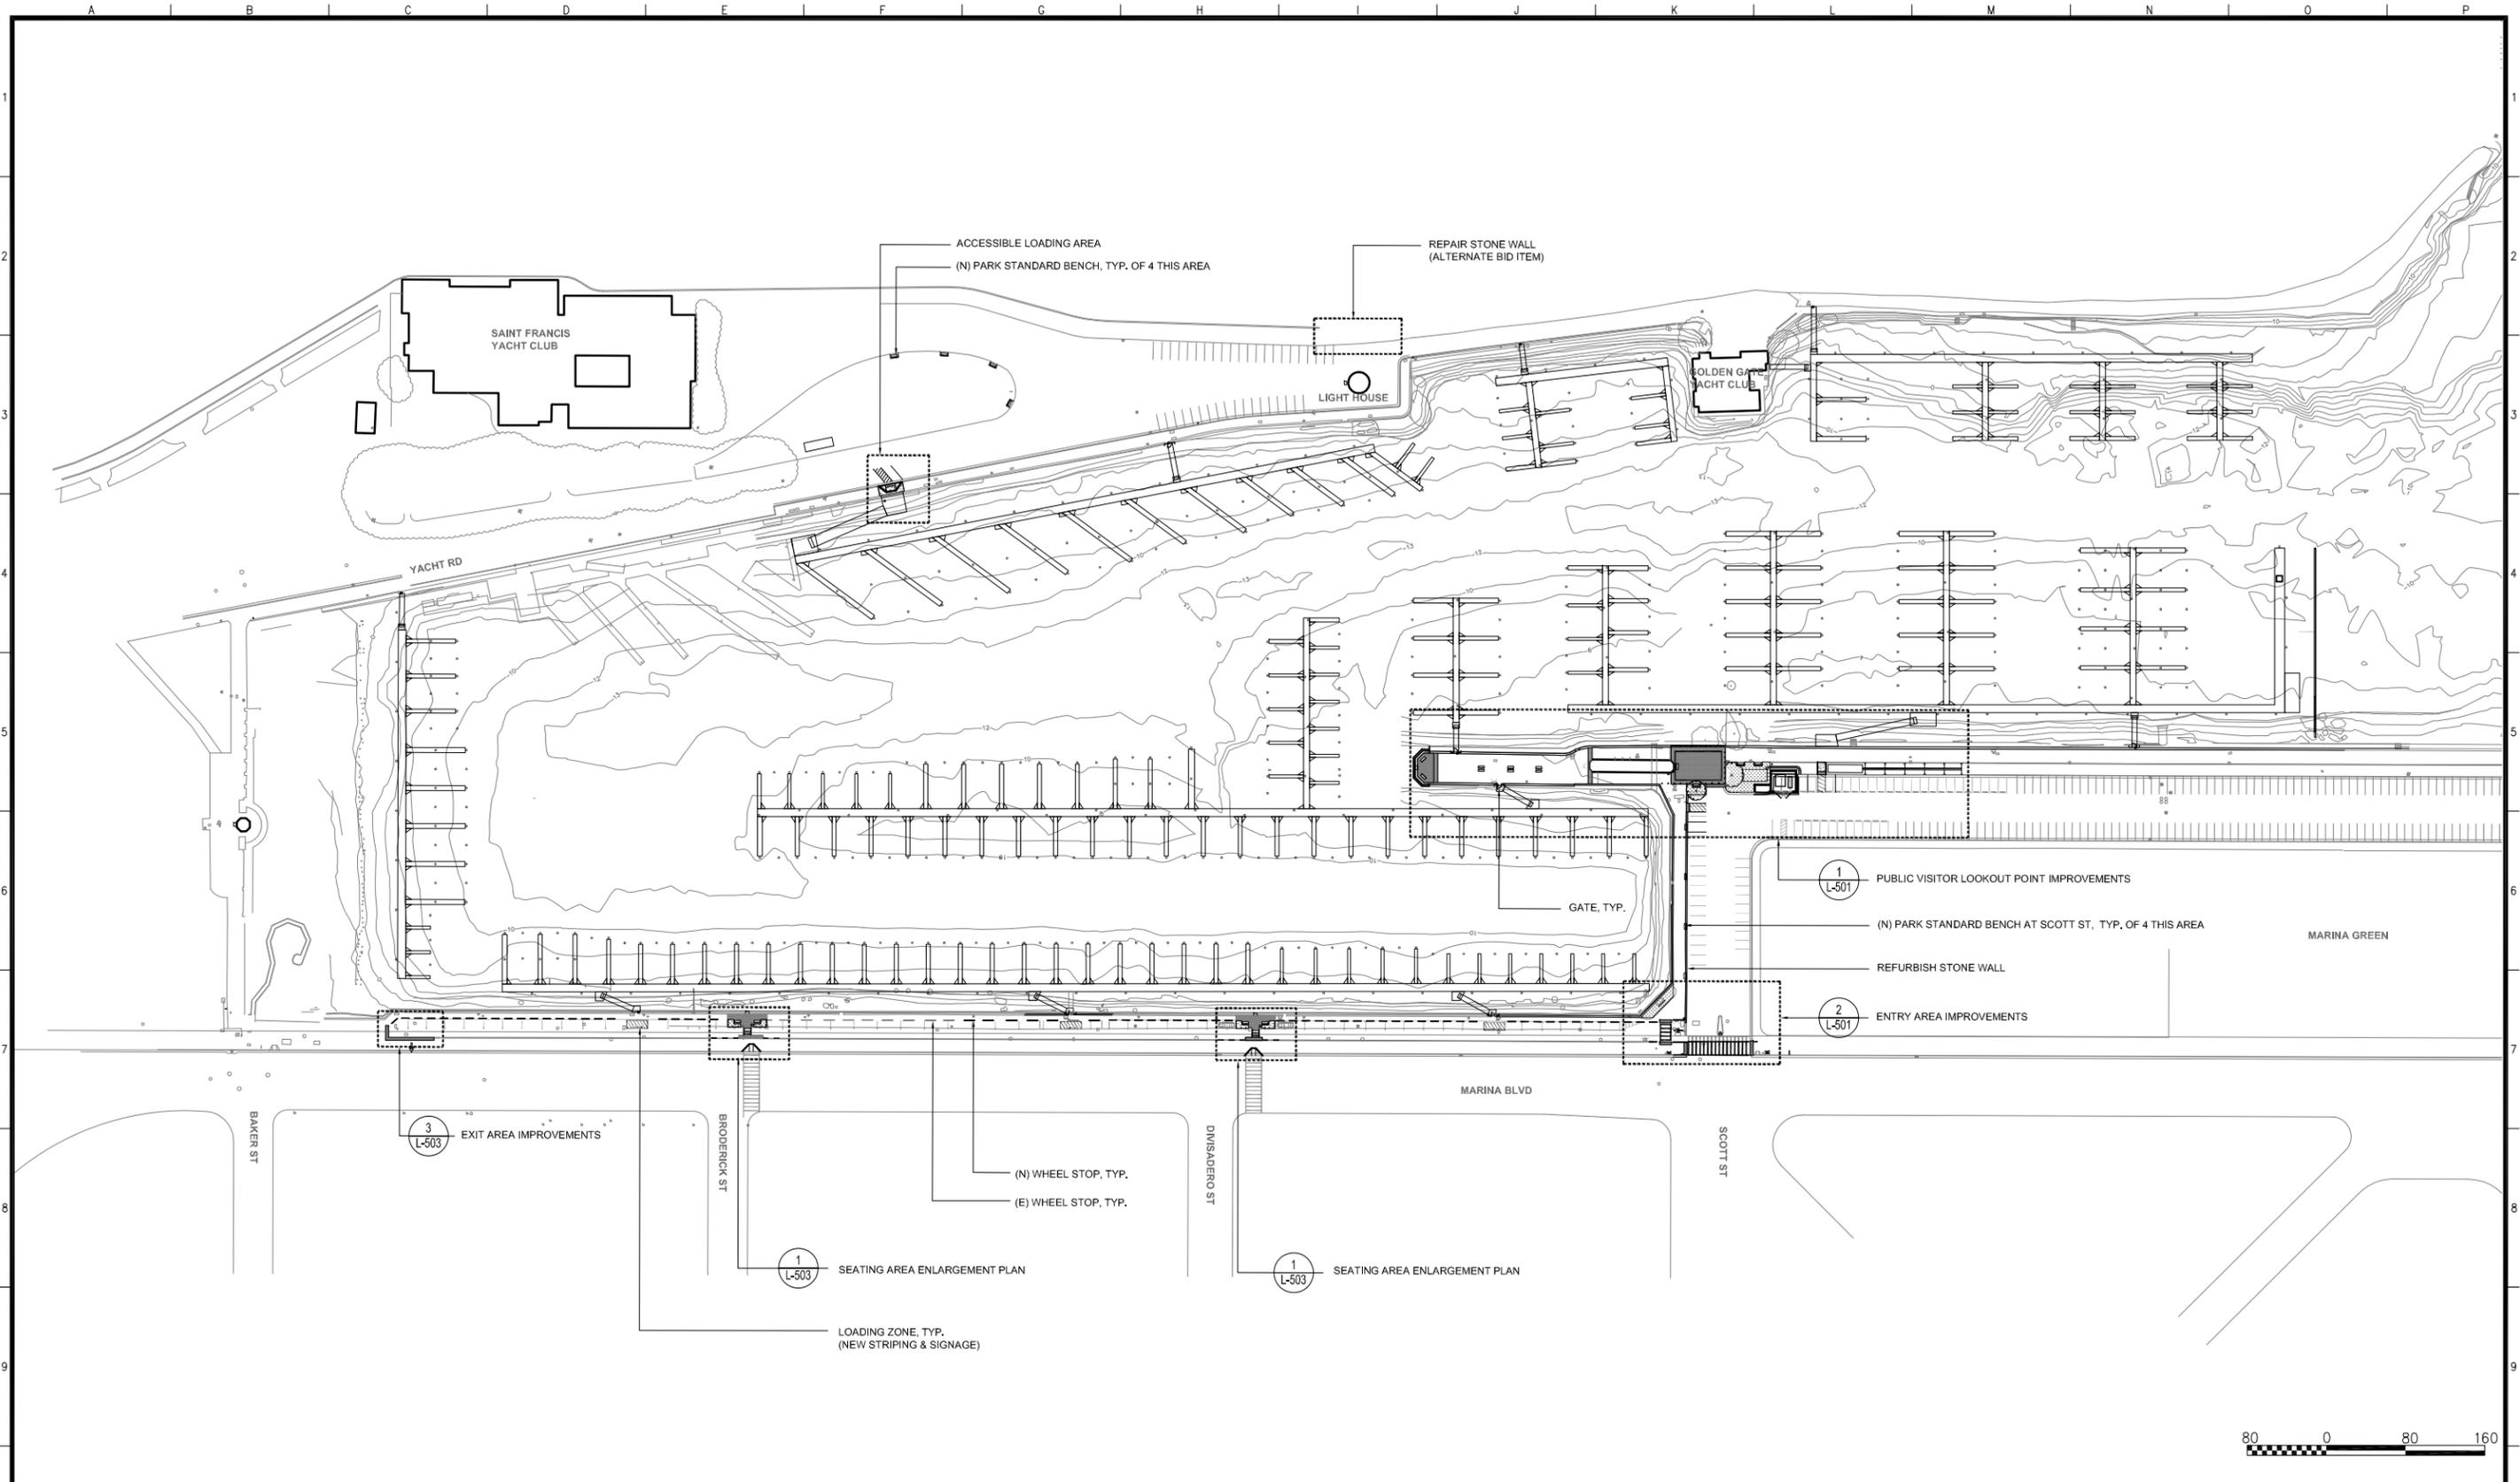

NO.	DATE	DESCRIPTION	BY	APP.
3/01/2010 DESIGN-BUILD CRITERIA PACKAGE				
TABLE OF REVISIONS				
CHECK WITH TRACING TO SEE IF YOU HAVE LATEST REVISION				



**WINZLER & KELLY**  
 417 Montgomery Street, Suite 700, San Francisco, CA 94104-1115  
 tel 415.283.4970 ♦ fax 415.283.4980 ♦ www.w-and-k.com

**Wallace Roberts & Todd, Inc.**  
 1329 Mission Street, Fourth Floor  
 San Francisco, CA 94103  
 415.375.4722  
 Fax 415.436.9027

DESIGNED: JKS/JT	DATE:	APPROVED:
DRAWN: KS/DA	DATE:	SECTION MANAGER DATE:
CHECKED: JT	DATE: 04/01/10	DEPUTY MANAGER DATE:
		CITY ENGINEER DATE:


SCALE: AS SHOWN  
 SHEET OF SHEETS: --

**SAN FRANCISCO RECREATION & PARKS DEPARTMENT**  
**WEST HARBOR MARINA RENOVATION**  
**LANDSCAPE IMPROVEMENTS OVERALL PLAN**

SPECIFICATION NO.	
DRAWING NO.	L-101
FILE NO.	X
REV. NO.	X


Drawing Path: N:\6000\6233-01 SF Marina West Harbor\4-Products\CAD\Current\Sheets\L-101.dwg, Login: kshimada  
 Plot Time: Thu, 01 Apr 2010 - 10:14am  
 Measurement Units are English  
 Model Units: Inches  
 Dimension Scale: 60

1 PUBLIC VISITOR OUTLOOK POINT IMPROVEMENTS - PLAN

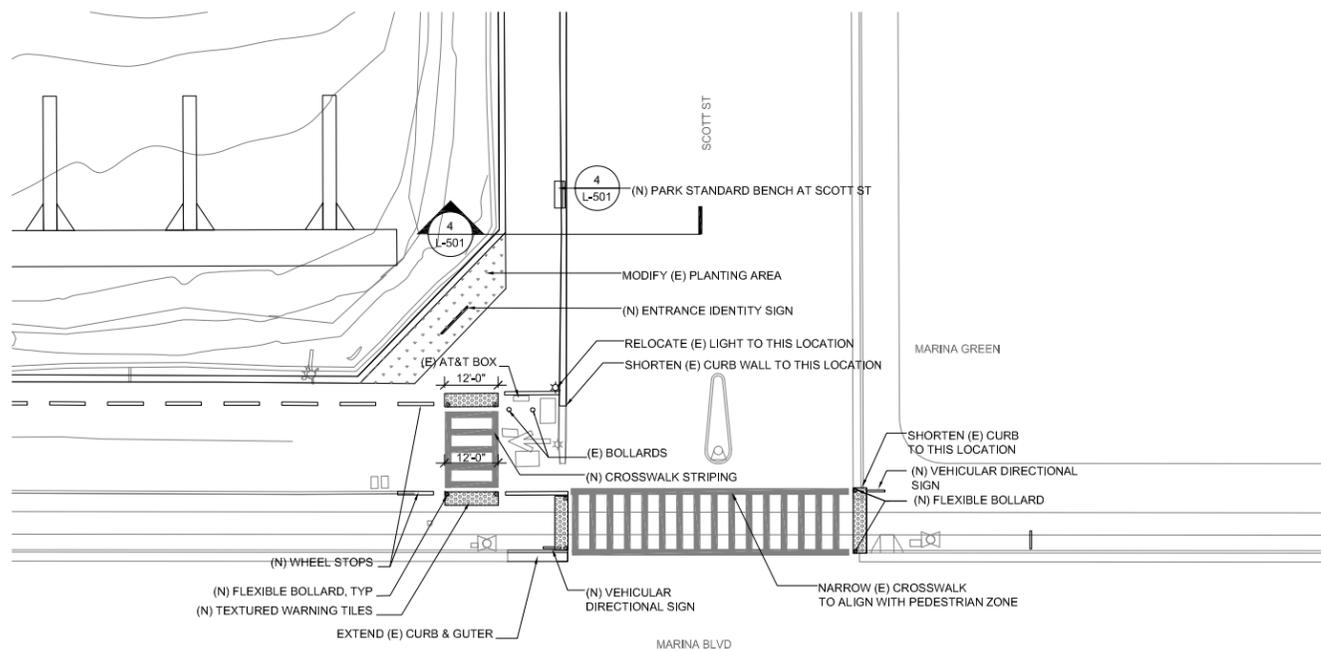


2 ENTRY AREA IMPROVEMENTS

3 SECTION AT WEST MOLE

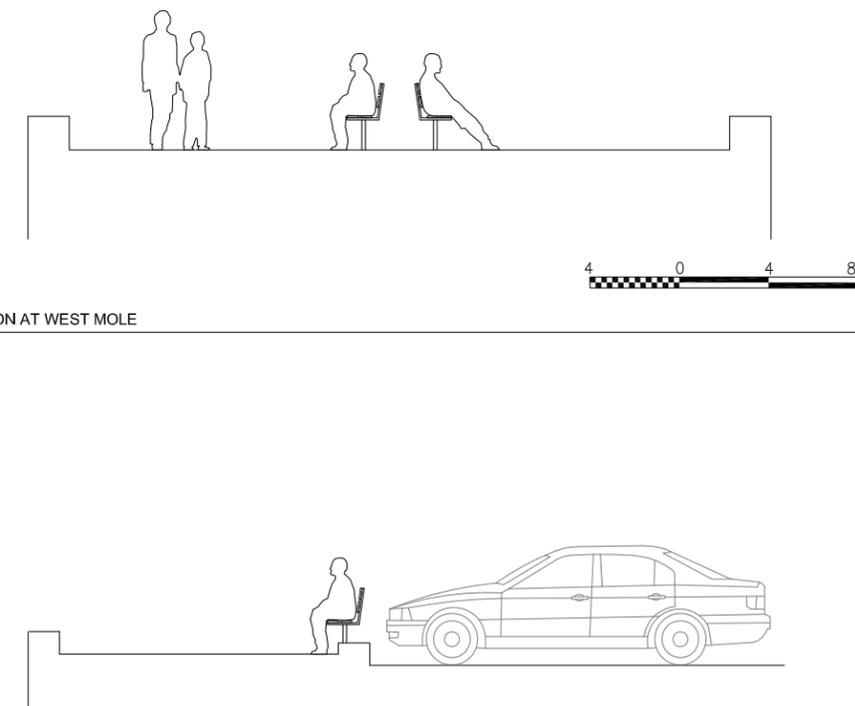

4 PARK STANDARD BENCH AT SCOTT ST

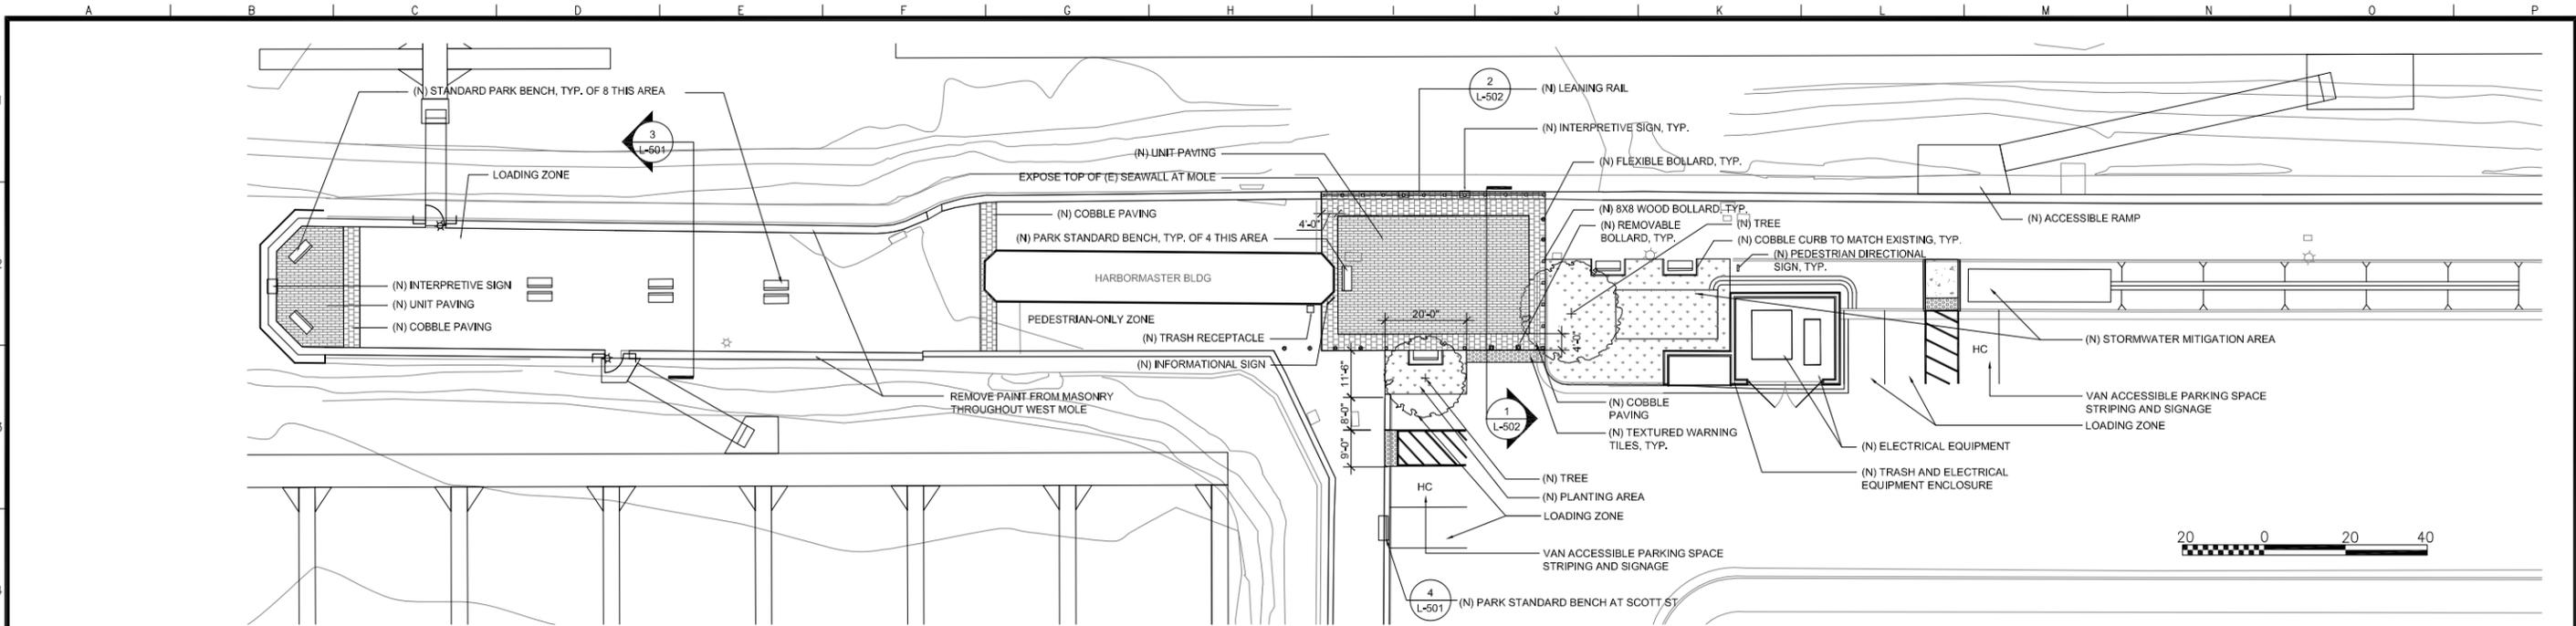

NO.	DATE	DESCRIPTION	BY	APP.
3/01/2010		DESIGN-BUILD CRITERIA PACKAGE		
TABLE OF REVISIONS				
CHECK WITH TRACING TO SEE IF YOU HAVE LATEST REVISION				



**WINZLER & KELLY**

417 Montgomery Street, Suite 700, San Francisco, CA 94104-1115  
tel 415.283.4970 ♦ fax 415.283.4980 ♦ www.w-and-k.com

**Wallace Roberts & Todd, Inc.**  
1329 Mission Street, Fourth Floor  
San Francisco, CA 94103  
tel 415.375.4722  
fax 415.376.9527

DESIGNED: JKS/JT	DATE:	APPROVED:	SCALE: AS SHOWN
DRAWN: KS/DA	DATE:	SECTION MANAGER:	SHEET OF SHEETS: --
CHECKED: JT	DATE: 04/01/10	DEPUTY MANAGER:	
		CITY ENGINEER:	


**SAN FRANCISCO RECREATION & PARKS DEPARTMENT**

**WEST HARBOR MARINA RENOVATION**


**LANDSCAPE IMPROVEMENTS  
DETAIL PLANS & SECTION**

SPECIFICATION NO.	
DRAWING NO.	L-501
FILE NO.	X
REV. NO.	X

Drawing Path: N:\6000\6233-01 SF Marina West Harbor\4-Products\CAO\Current\Sheets\L-501.dwg, Logon: kshimada  
 Dimension Scale: 1  
 Plot Time: Thu, 01 Apr 2010 10:10am  
 Model Units: Inches

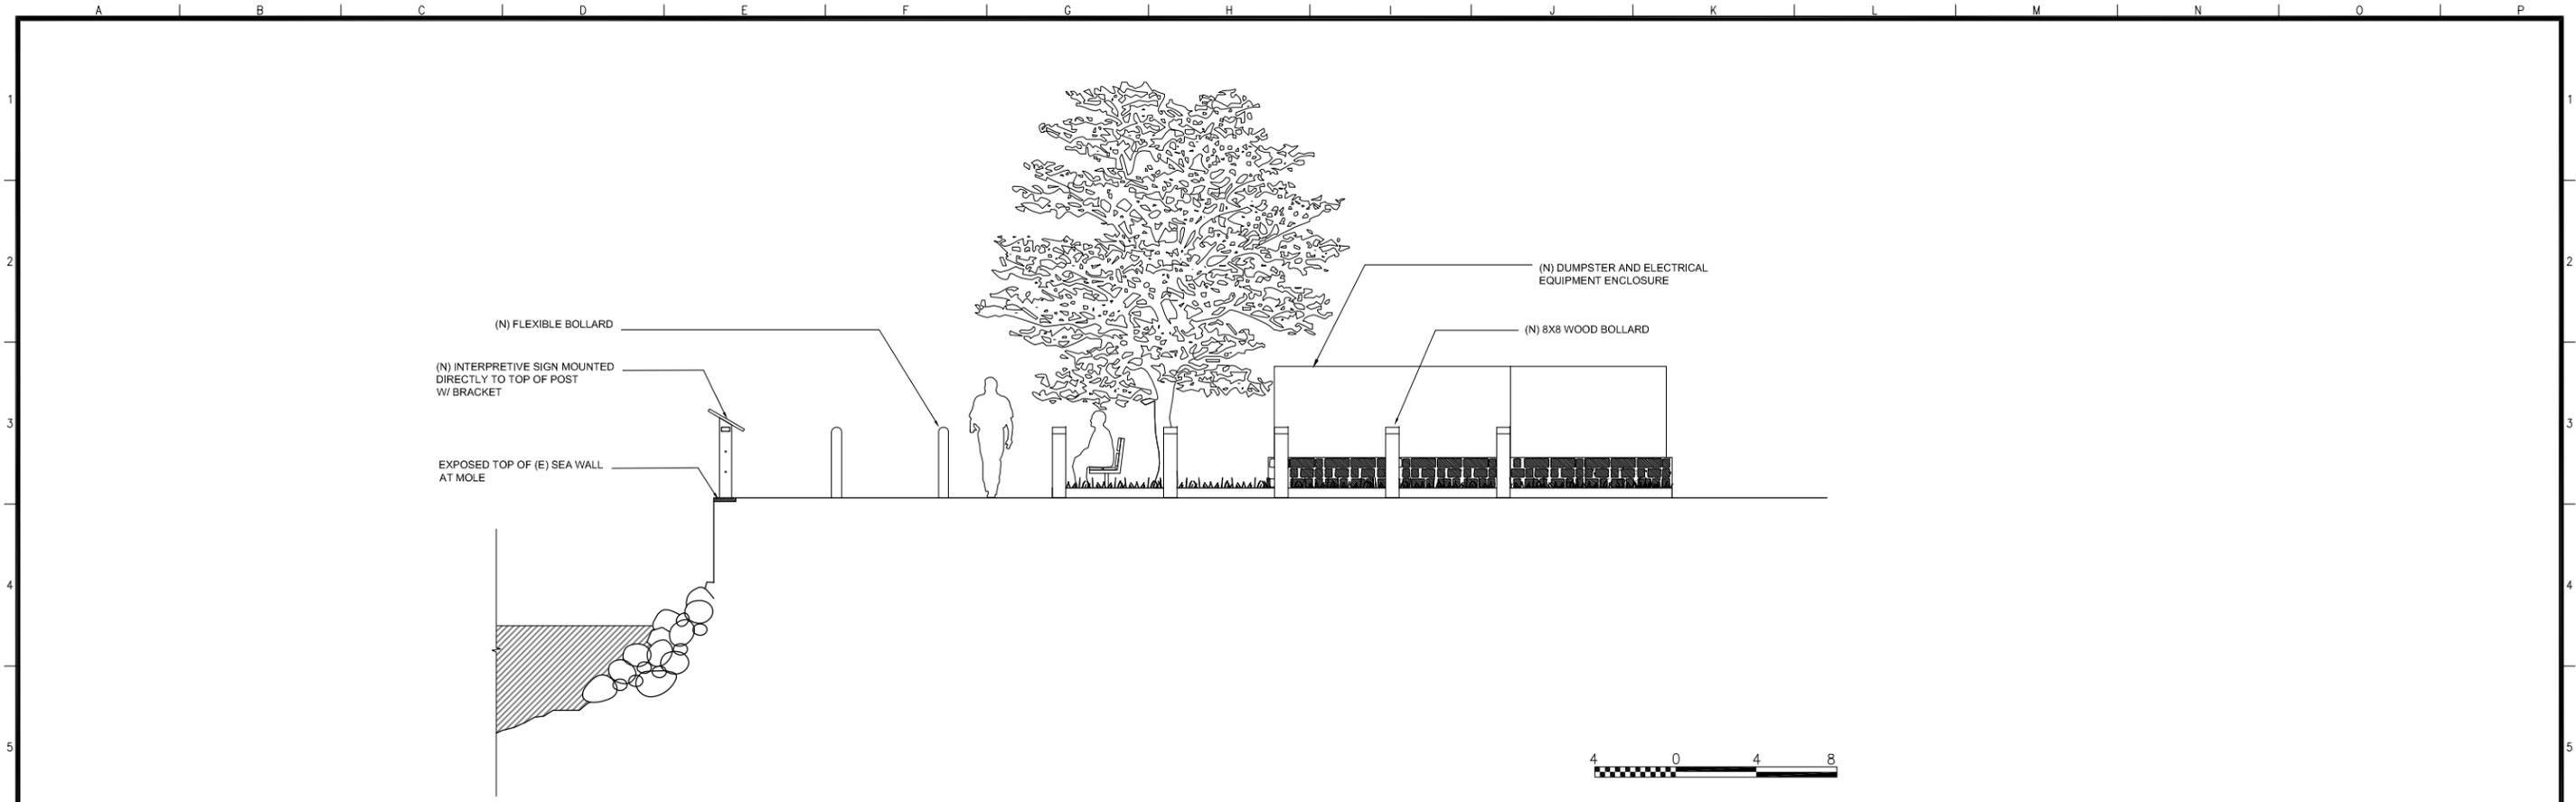

1 PUBLIC VISITOR OUTLOOK POINT IMPROVEMENTS - SECTION

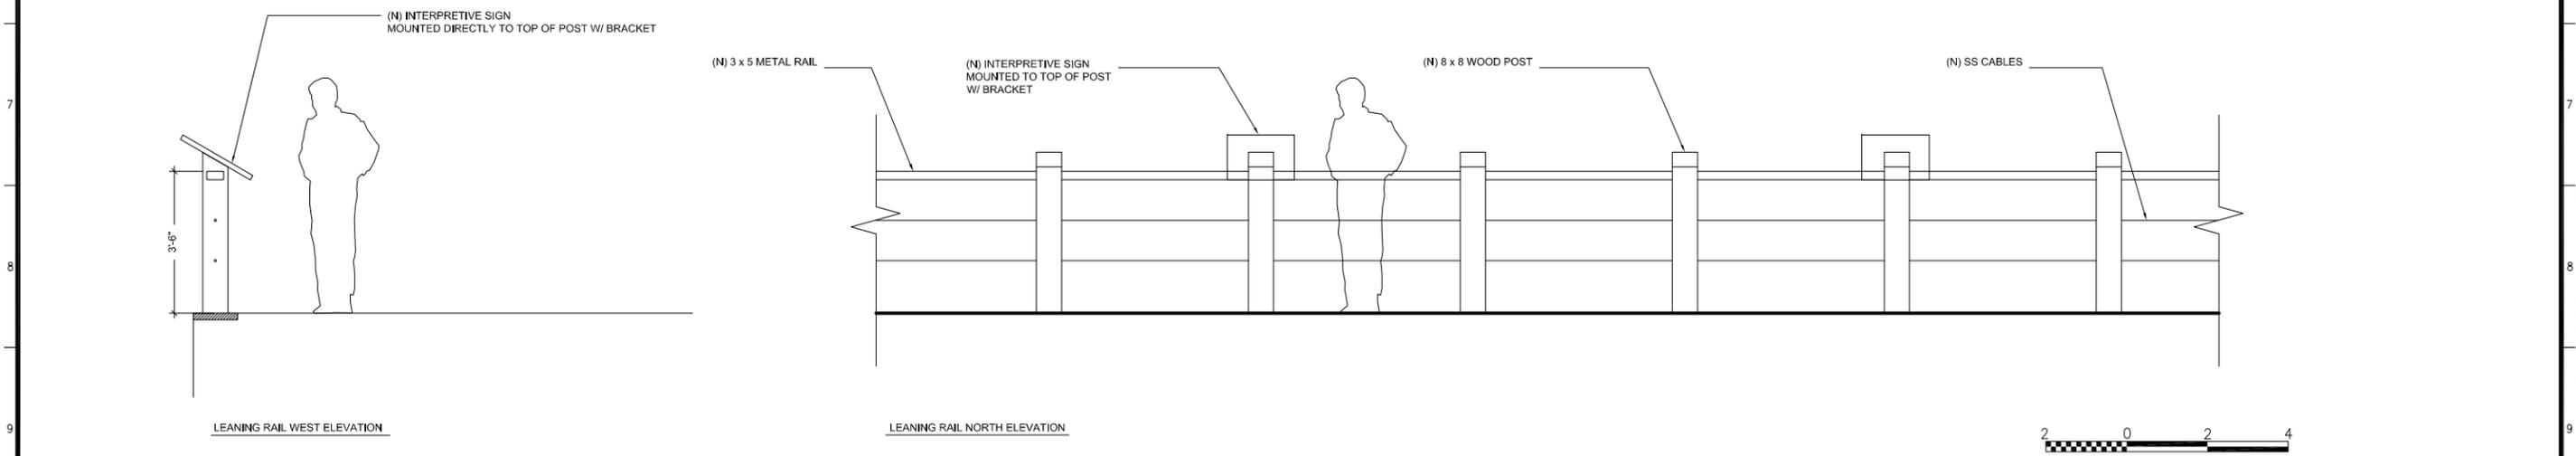

2 PUBLIC VISITOR OUTLOOK POINT- LEANING RAIL

NO.	DATE	DESCRIPTION	BY	APP.
3/01/2010		DESIGN-BUILD CRITERIA PACKAGE		
TABLE OF REVISIONS				
CHECK WITH TRACING TO SEE IF YOU HAVE LATEST REVISION				



**WINZLER & KELLY**  
 417 Montgomery Street, Suite 700, San Francisco, CA 94104-1115  
 tel 415.283.4970 ♦ fax 415.283.4980 ♦ www.w-and-k.com

**Wallace Roberts & Todd, Inc.**  
 1329 Mission Street, Fourth Floor  
 San Francisco, CA 94103  
 415.375.4722  
 Fax 415.436.9027


DESIGNED: JKS/JT/KS	DATE:	APPROVED:
DRAWN: KS/DA	DATE:	SECTION MANAGER DATE:
CHECKED: JT	DATE: 04/01/10	DEPUTY MANAGER DATE:
		CITY ENGINEER DATE:

SCALE: AS SHOWN  
 SHEET OF SHEETS: --


**SAN FRANCISCO RECREATION & PARKS DEPARTMENT**  
**WEST HARBOR MARINA RENOVATION**  
**LANDSCAPE IMPROVEMENTS**  
**OUTLOOK POINT SECTION AND DETAILS**

SPECIFICATION NO.	
DRAWING NO.	L-502
FILE NO.	X
REV. NO.	X


Drawing Path: N:\6000\6233-01 SF Marina West Harbor\4-Products\CAD\Current\Sheets\\_-503.dwg, Login: kshimada  
 Plot Time: Thu, 01 Apr 2010 - 10:17am  
 Dimension Scale: 30  
 Model Units: Inches

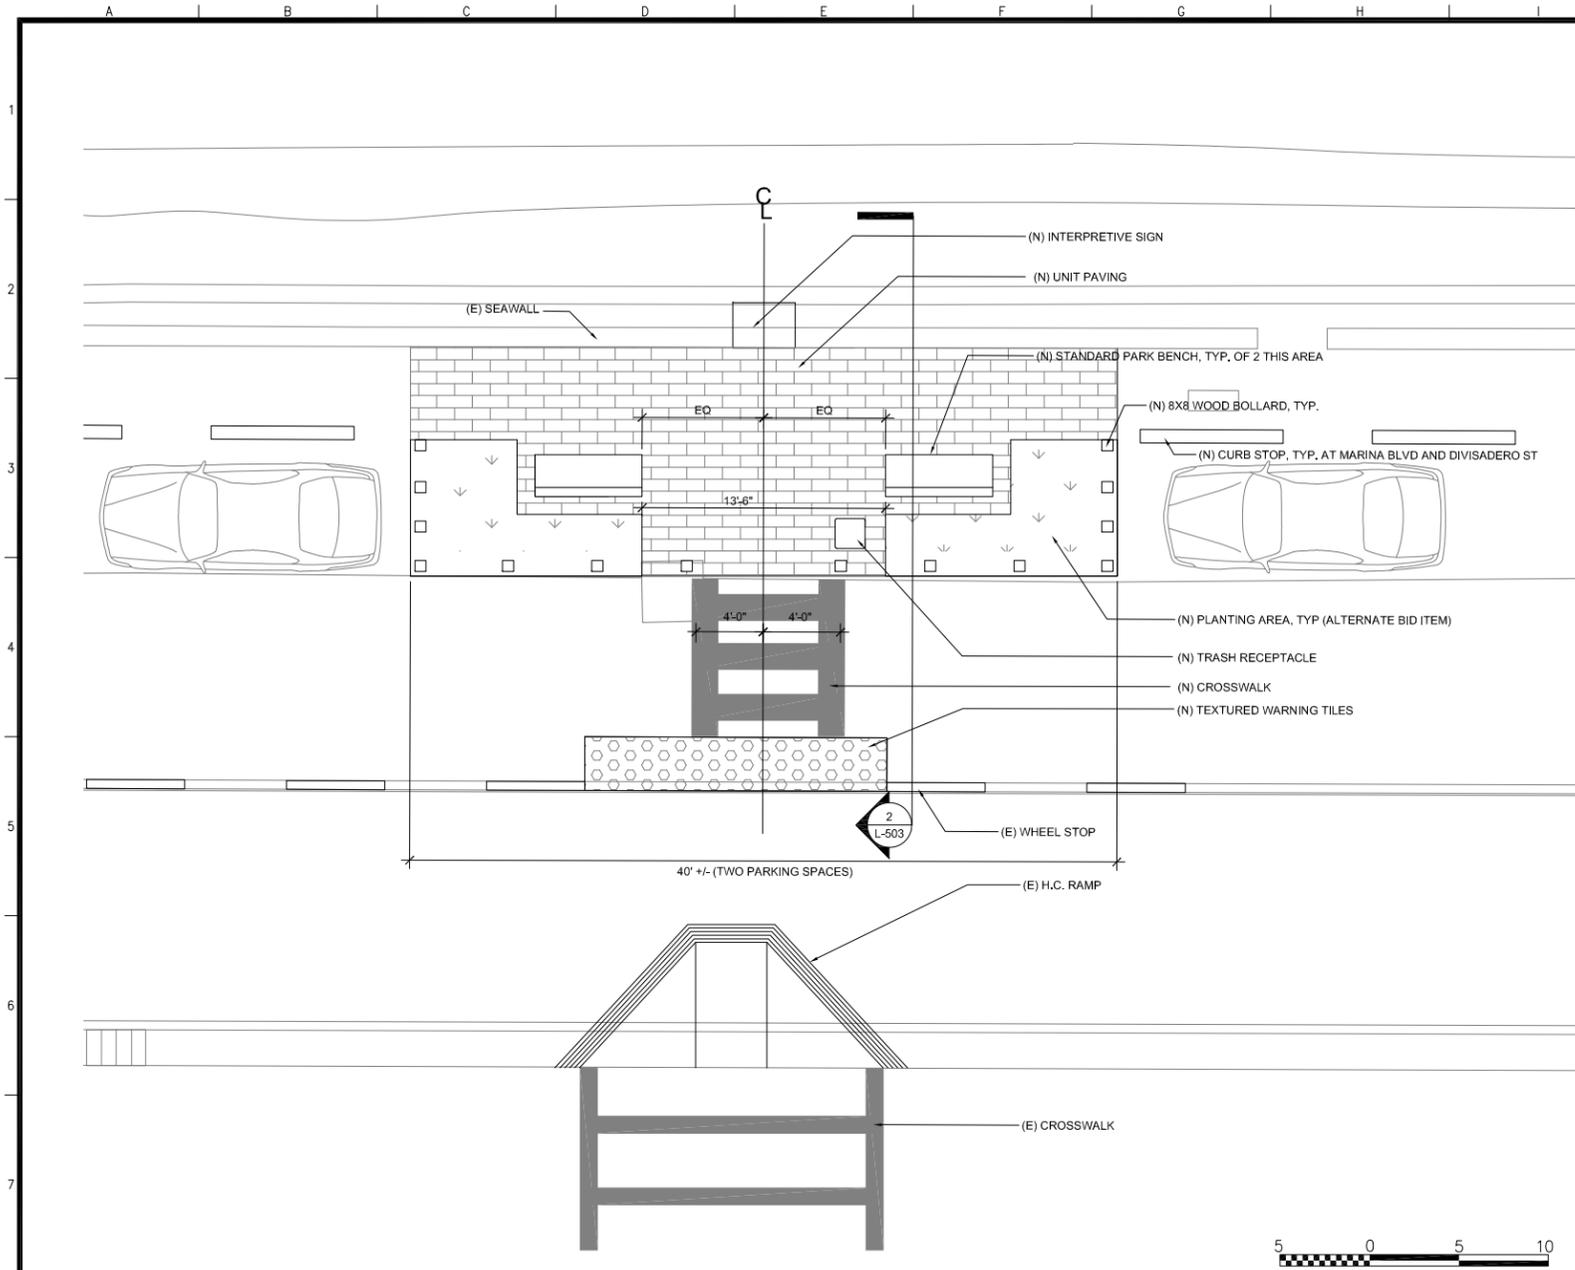

1 SEATING AREA ENLARGEMENT PLAN (TYPICAL OF 2 LOCATIONS)

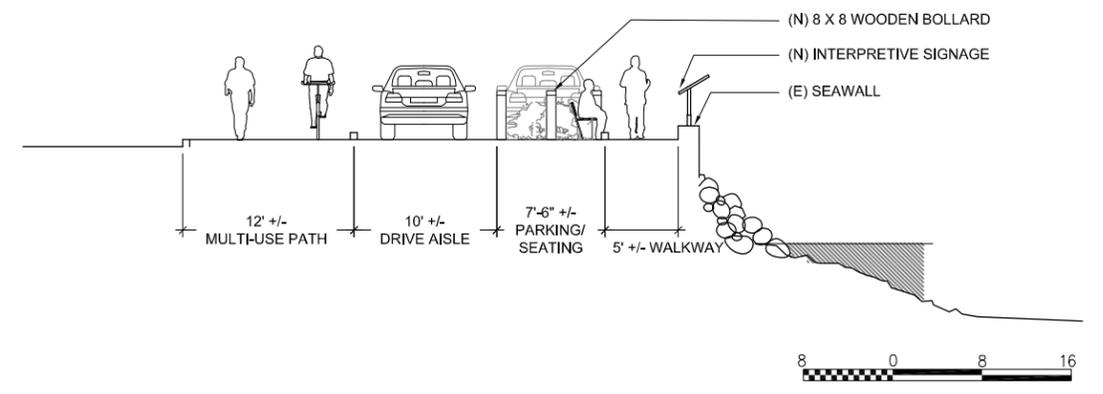

2 SEATING AREA AT MARINA BLVD. - SECTION/ELEVATION LOOKING WEST

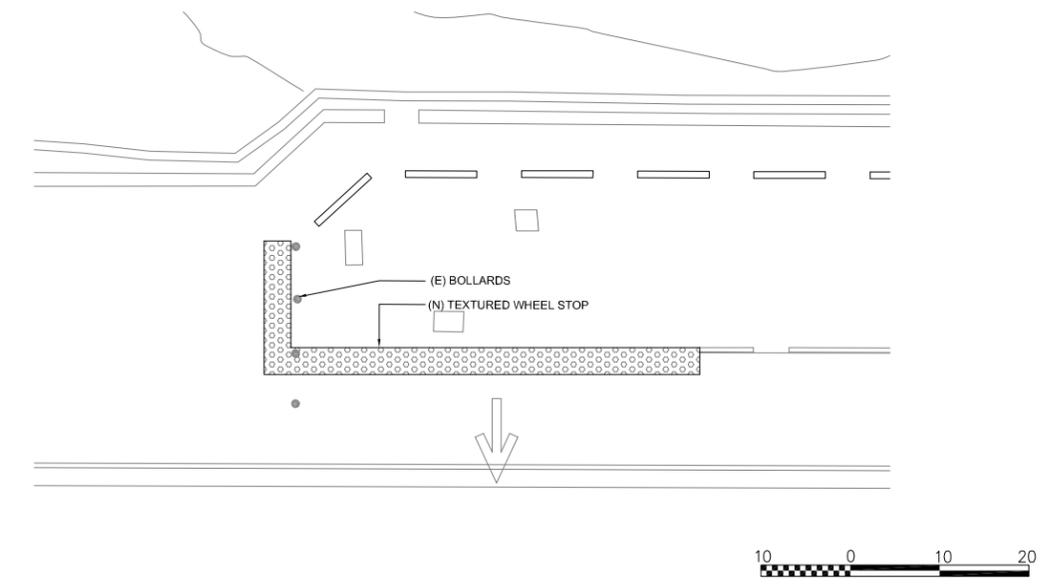

3 EXIT AREA IMPROVEMENTS

NO.	DATE	DESCRIPTION	BY	APP.
3/01/2010		DESIGN-BUILD CRITERIA PACKAGE		

TABLE OF REVISIONS  
CHECK WITH TRACING TO SEE IF YOU HAVE LATEST REVISION



**WINZLER & KELLY**  
 417 Montgomery Street, Suite 700, San Francisco, CA 94104-1115  
 tel 415.283.4970 ♦ fax 415.283.4980 ♦ www.w-and-k.com

**Wallace Roberts & Todd, Inc.**  
 1328 Mission Street, Fourth Floor  
 San Francisco, CA 94103  
 415.375.4722  
 Fax 415.376.9227

DESIGNED: JKS/JT	DATE:	APPROVED:	SCALE: AS SHOWN
DRAWN: KS/DA	DATE:	SECTION MANAGER:	SHEET OF SHEETS: --
CHECKED: JT	DATE: 04/01/10	DEPUTY MANAGER:	
		CITY ENGINEER:	

**SAN FRANCISCO RECREATION & PARKS DEPARTMENT**  
**WEST HARBOR MARINA RENOVATION**  
**LANDSCAPE IMPROVEMENTS**  
**MARINA BLVD SEATING AREA DETAIL AND SECTION**

SPECIFICATION NO.	
DRAWING NO.	L-503
FILE NO.	X
REV. NO.	X

Drawing Path: N:\6000\6233-01 SF Marina West Harbor\4-Products\CAD\Current\Sheets\L-502.dwg, Login: kshimada  
 Plot Time: Thu, 01 Apr 2010 - 10:02am  
 Dimension Scale: 0  
 Model Units: Inches