



MATERIALS PLAN

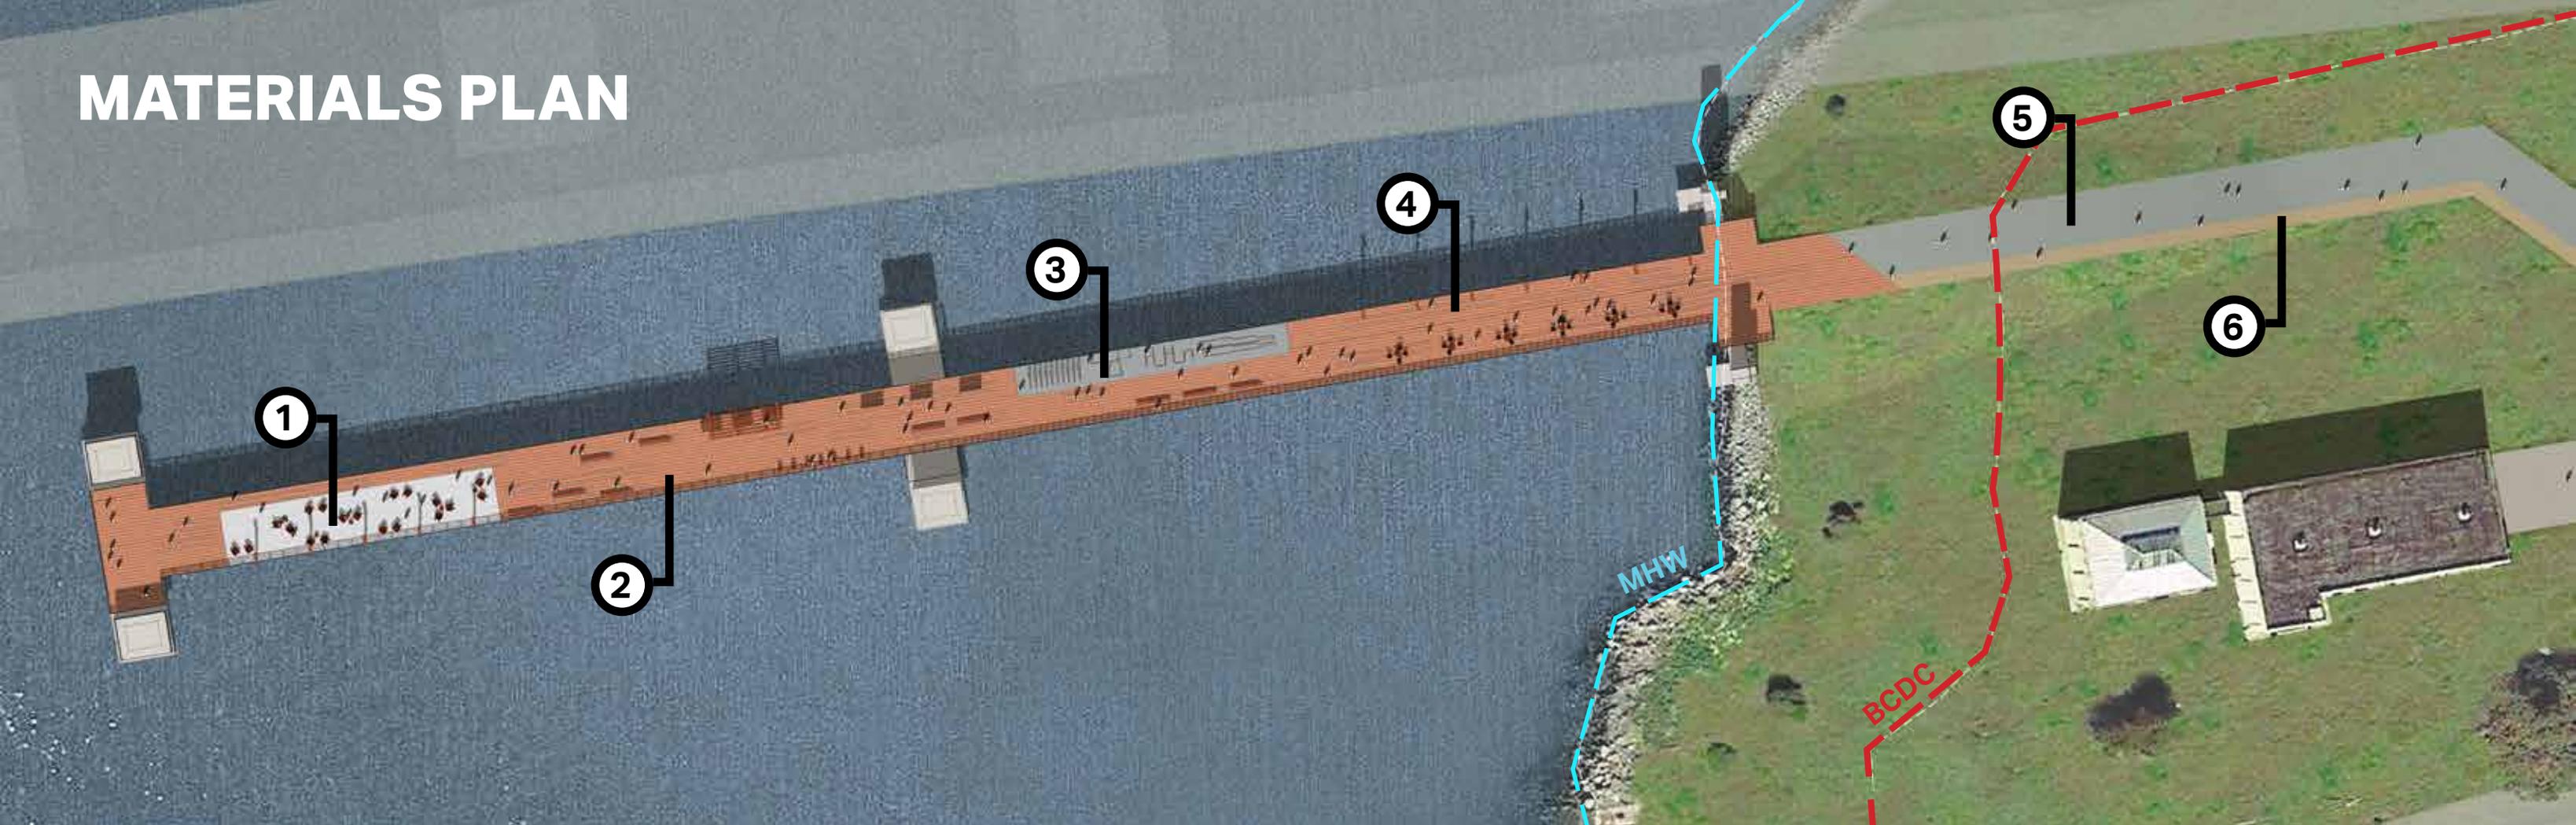

CONCRETE PAVING



**CONCRETE PAVING,
INTEGRAL COLOR**

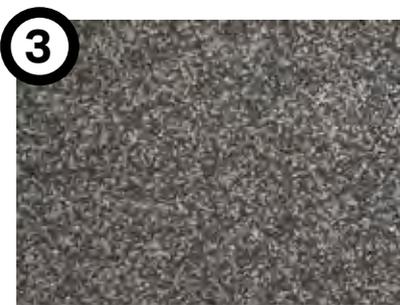

**RUBBERIZED
SUFRACING**



**CONCRETE PAVING
BAND, 6" WIDE**




**ASPHALT CONCRETE
PAVING**




**DECOMPOSED
GRANITE PAVING**

FURNISHING PLAN

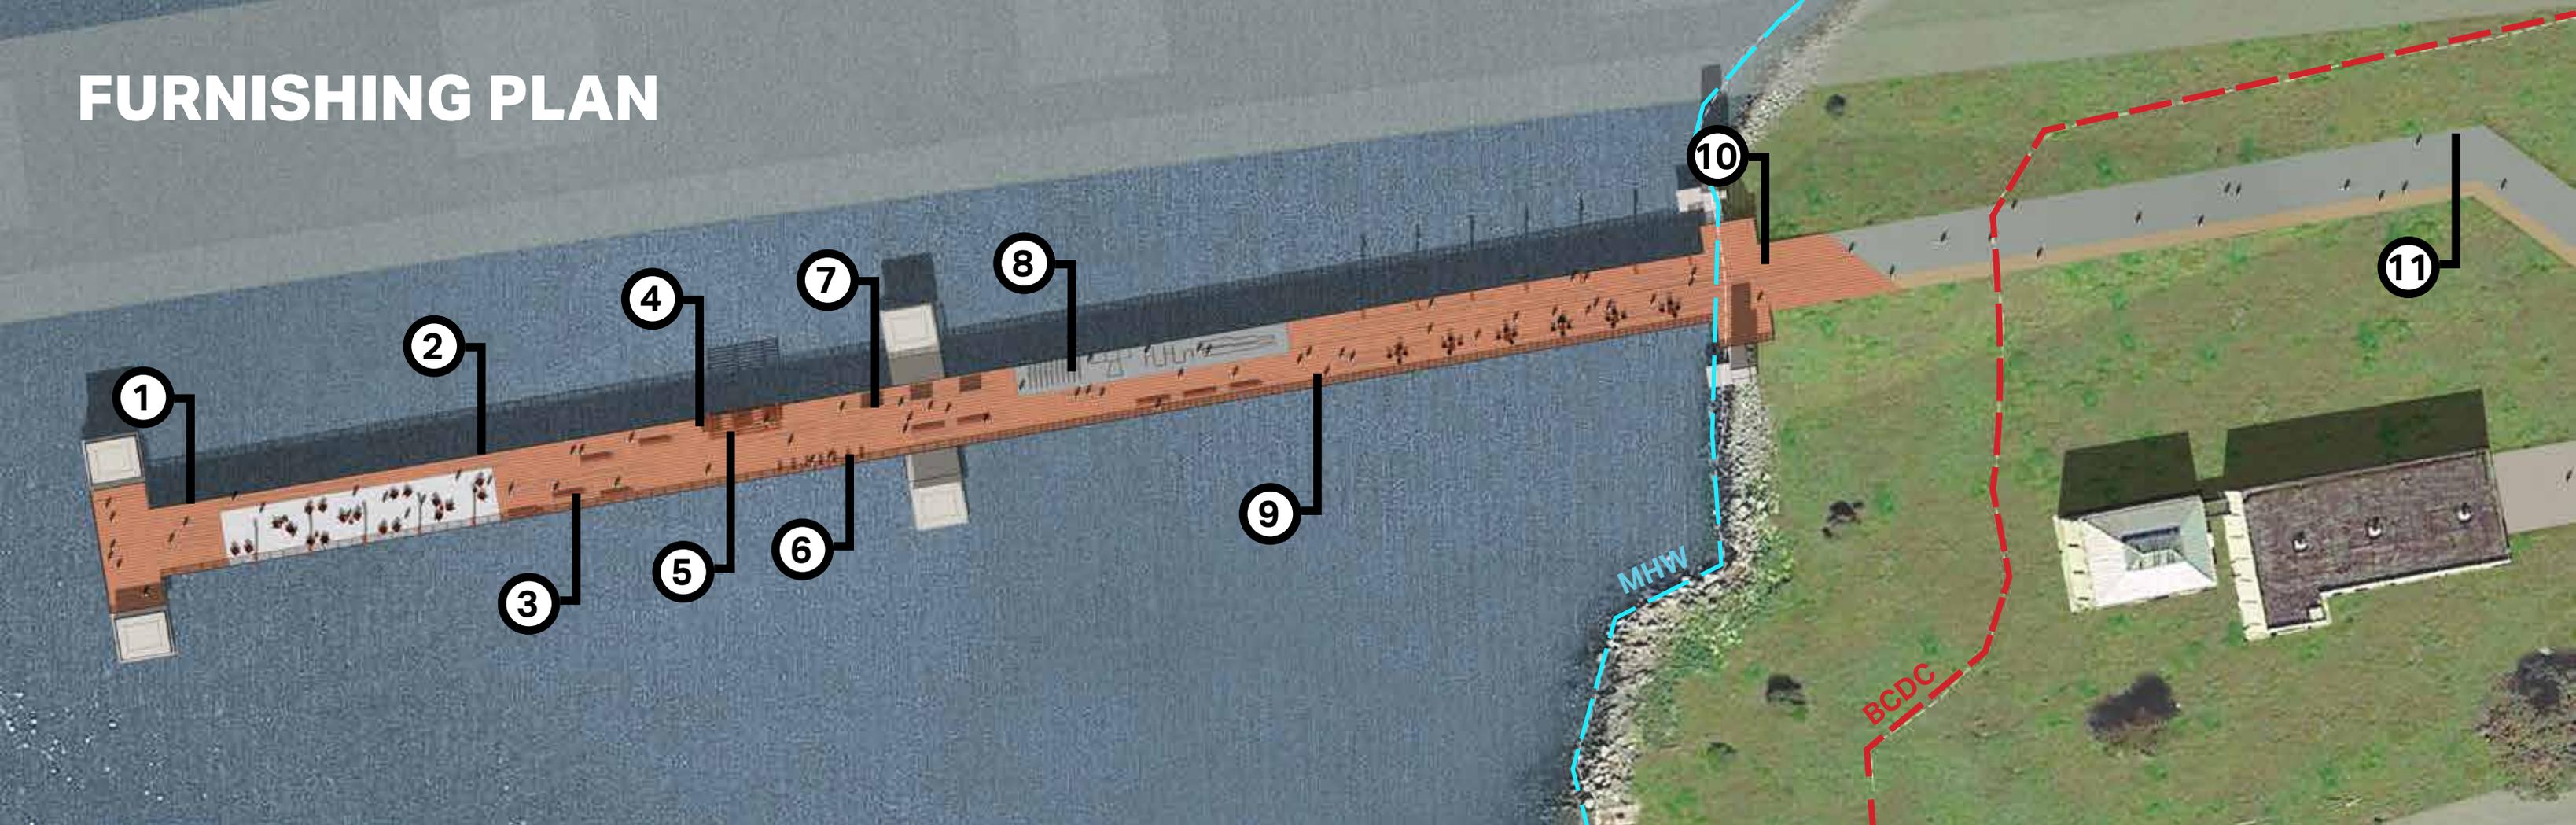

1
INTERPRETIVE
SIGNAGE

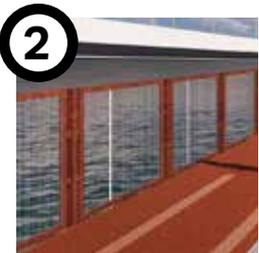

2
CUSTOM
GUARDRAIL



3
BENCH
SEATING




4
TABLE
SEATING



5
CUSTOM
SHADE
STRUCTURE



6
BAR STOOL

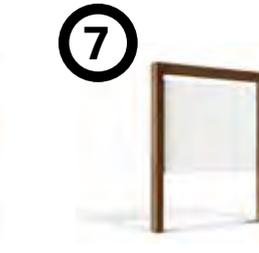

7
DISPLAY
BOARD




8
CUSTOM
INTERACTIVE
SCULPTURE



9
TRASH
RECEPTACLE




10
SECURITY
GATE

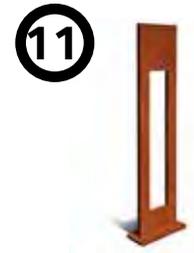

11
BICYCLE
RACK


CUSTOM GUARDRAIL

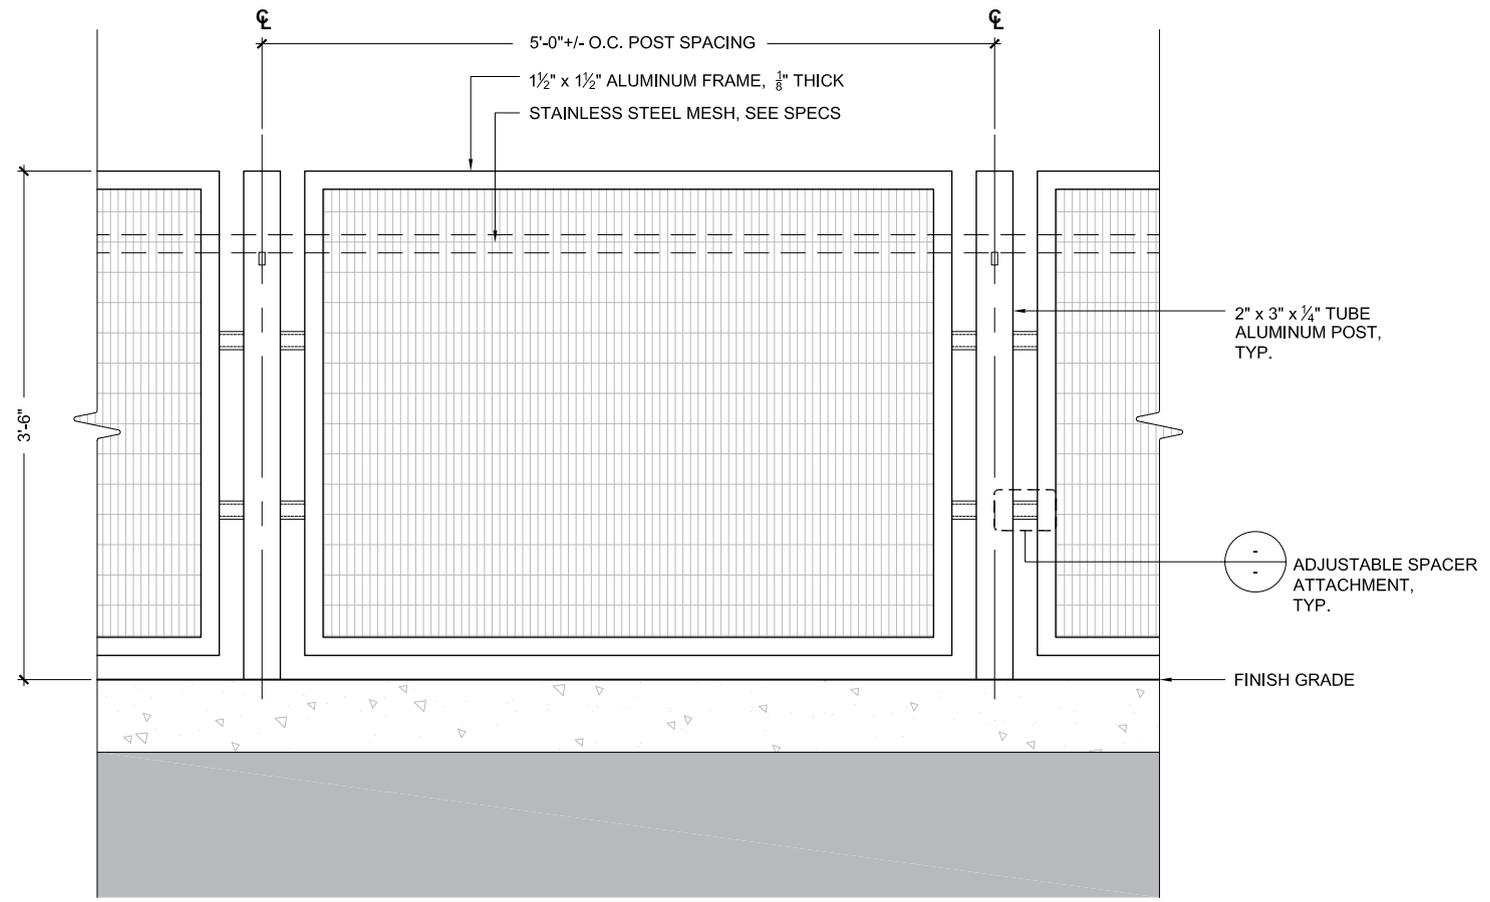

1 | GUARDRAIL ELEVATION

L-001 | REF.

SCALE: 1-1/2"=1'-0"

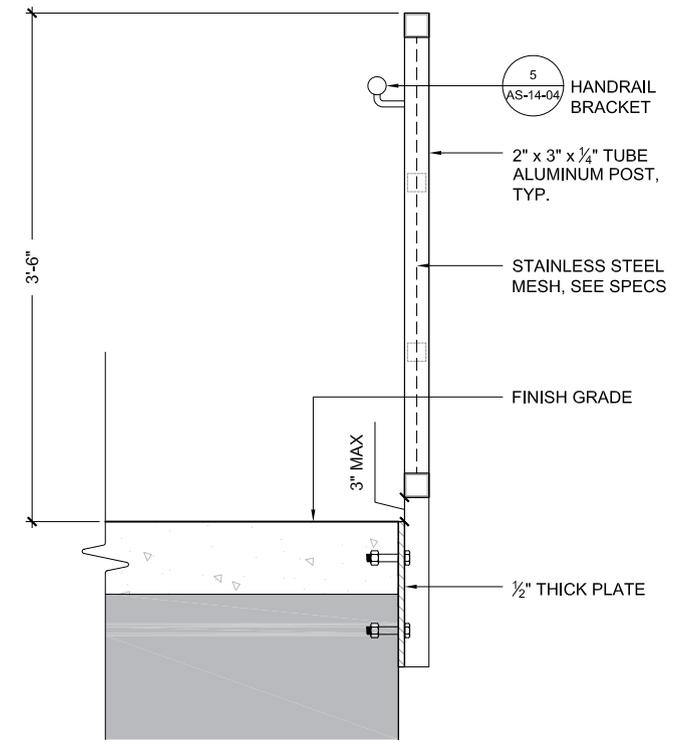

2 | GUARDRAIL SECTION

L-001 | REF.

SCALE: 1-1/2"=1'-0"