


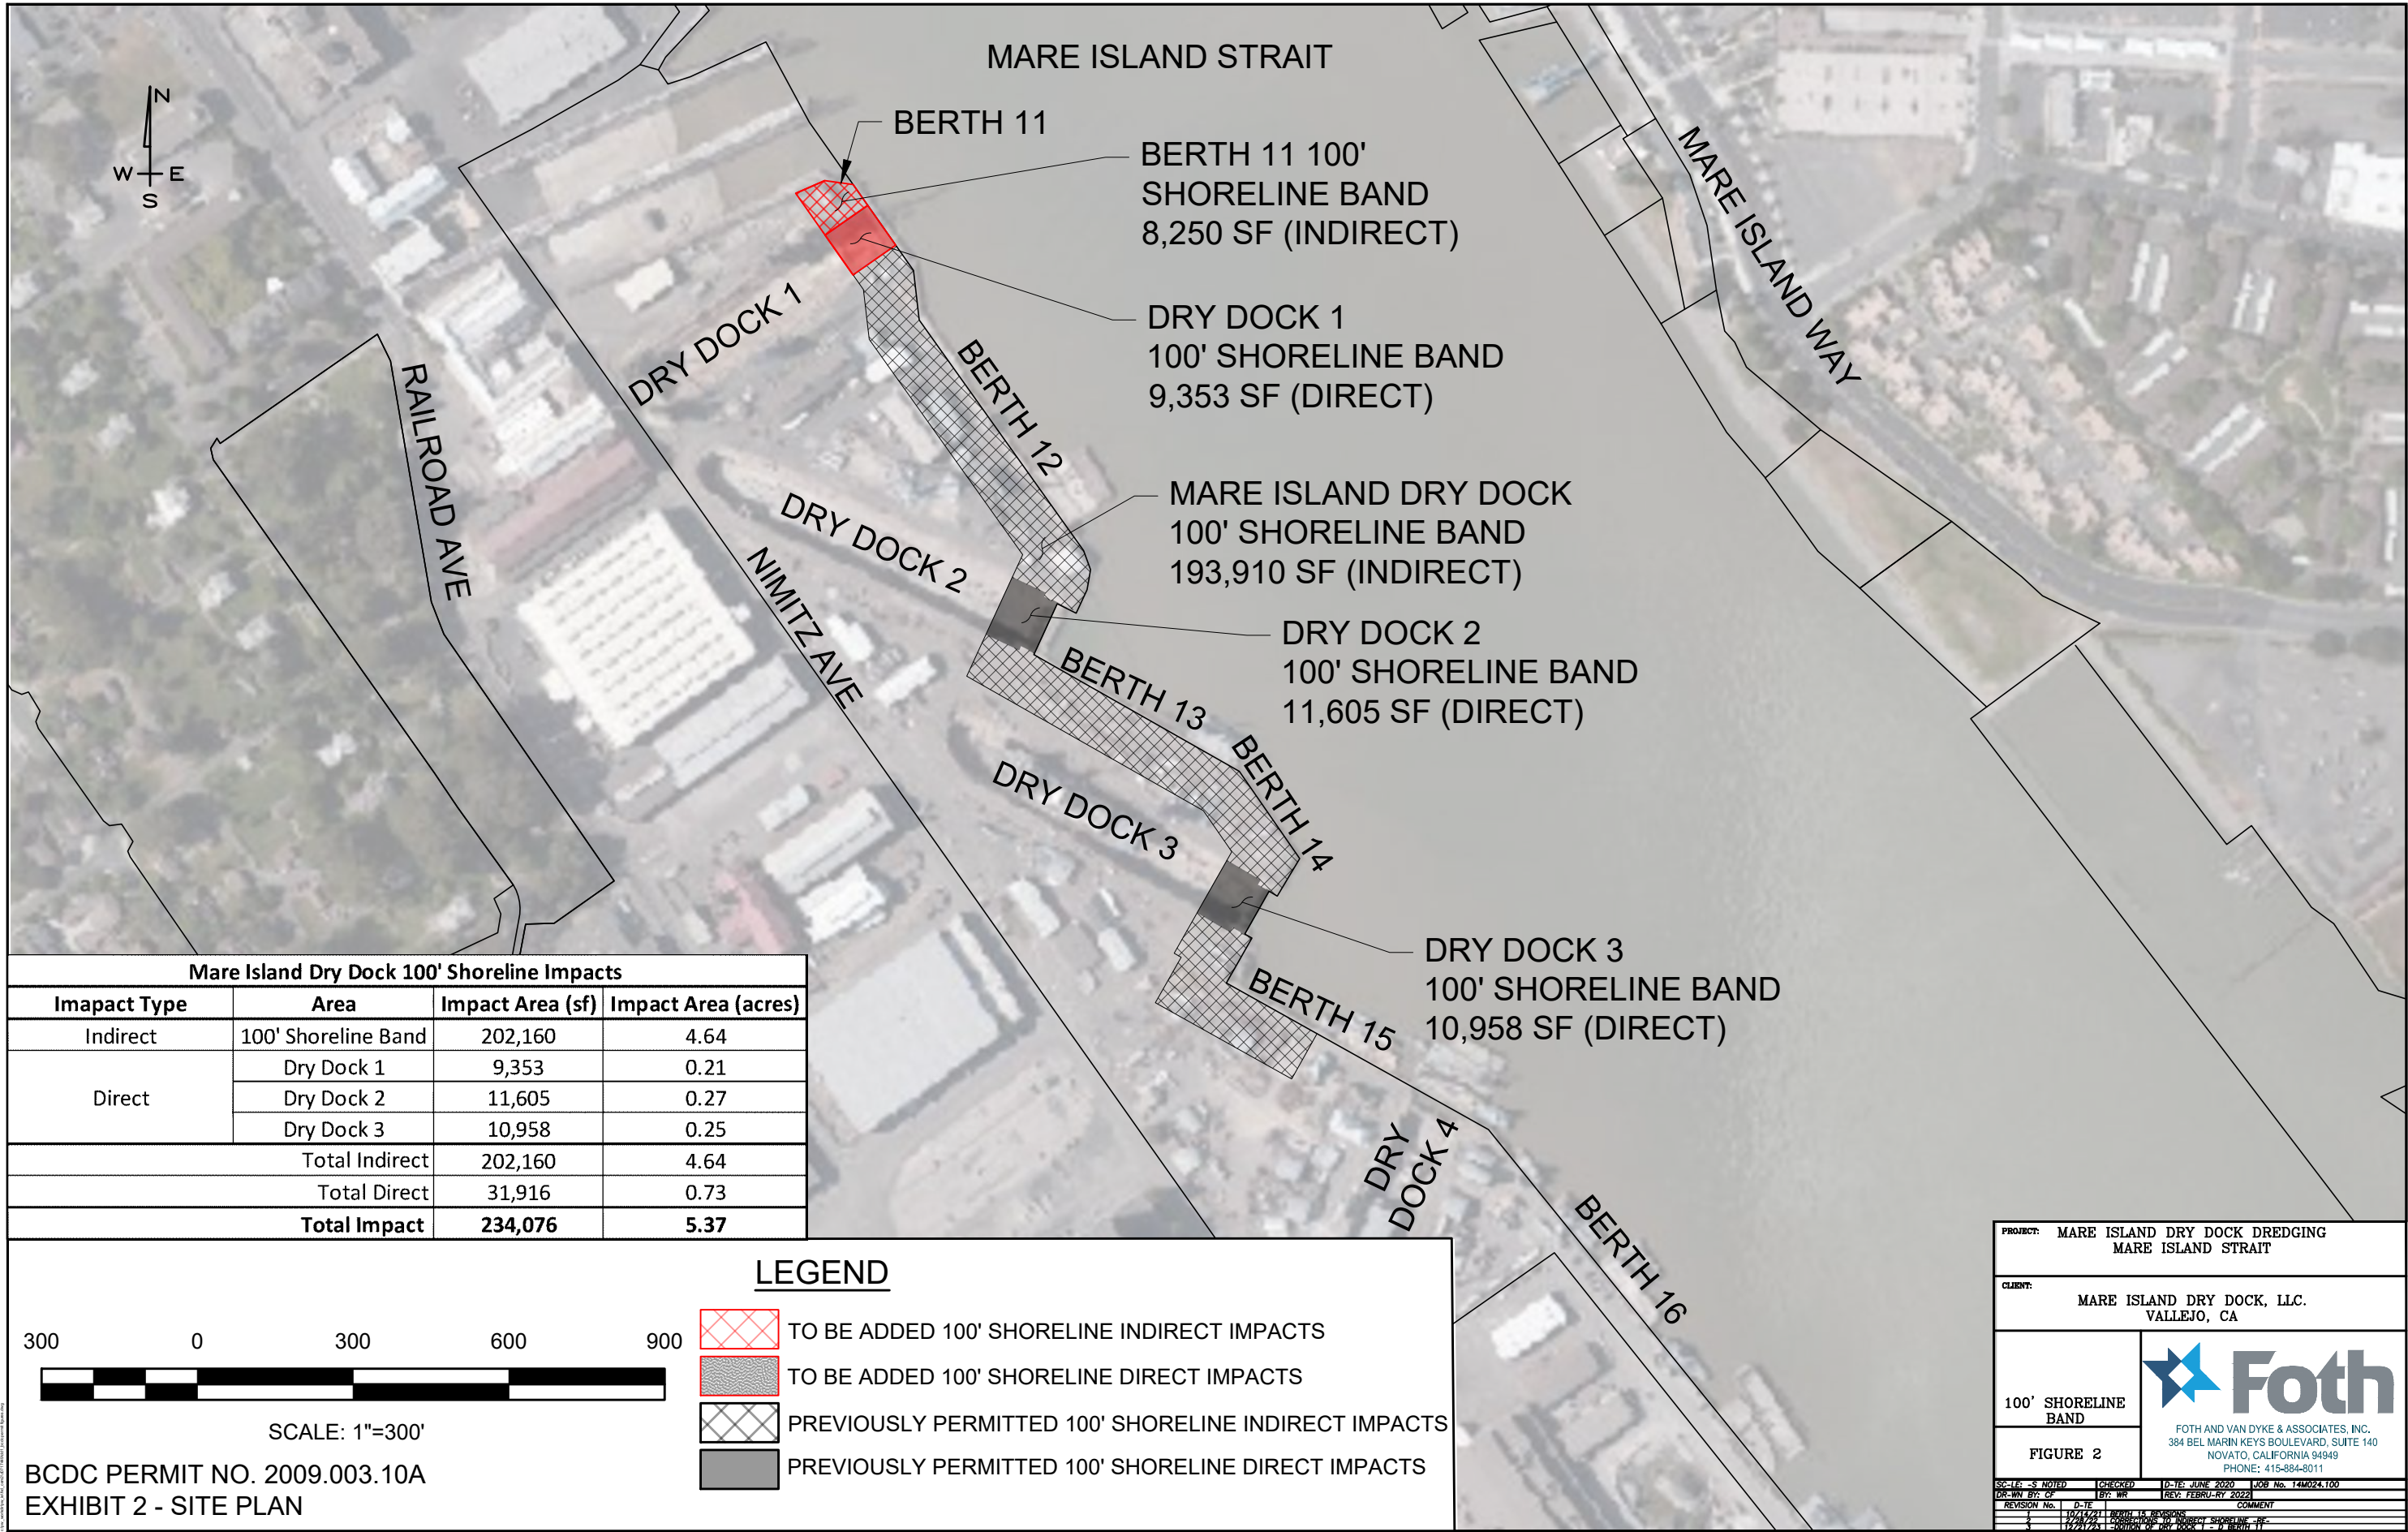

BCDC PERMIT NO. 2009.003.10A
EXHIBIT 2 - SITE PLAN