


SOURCE: Microsoft Virtual Earth, 2010
 Golden Gate Sausalito Ferry Terminal Vessel Boarding Rehabilitation Project
Exhibit 1
 Regional Vicinity Map



SOURCE: Microsoft Virtual Earth, 2010;
 County of Marin, 2014
 Golden Gate Sausalito Ferry Terminal Vessel Boarding Rehabilitation Project
Exhibit 2
 Local Vicinity Map

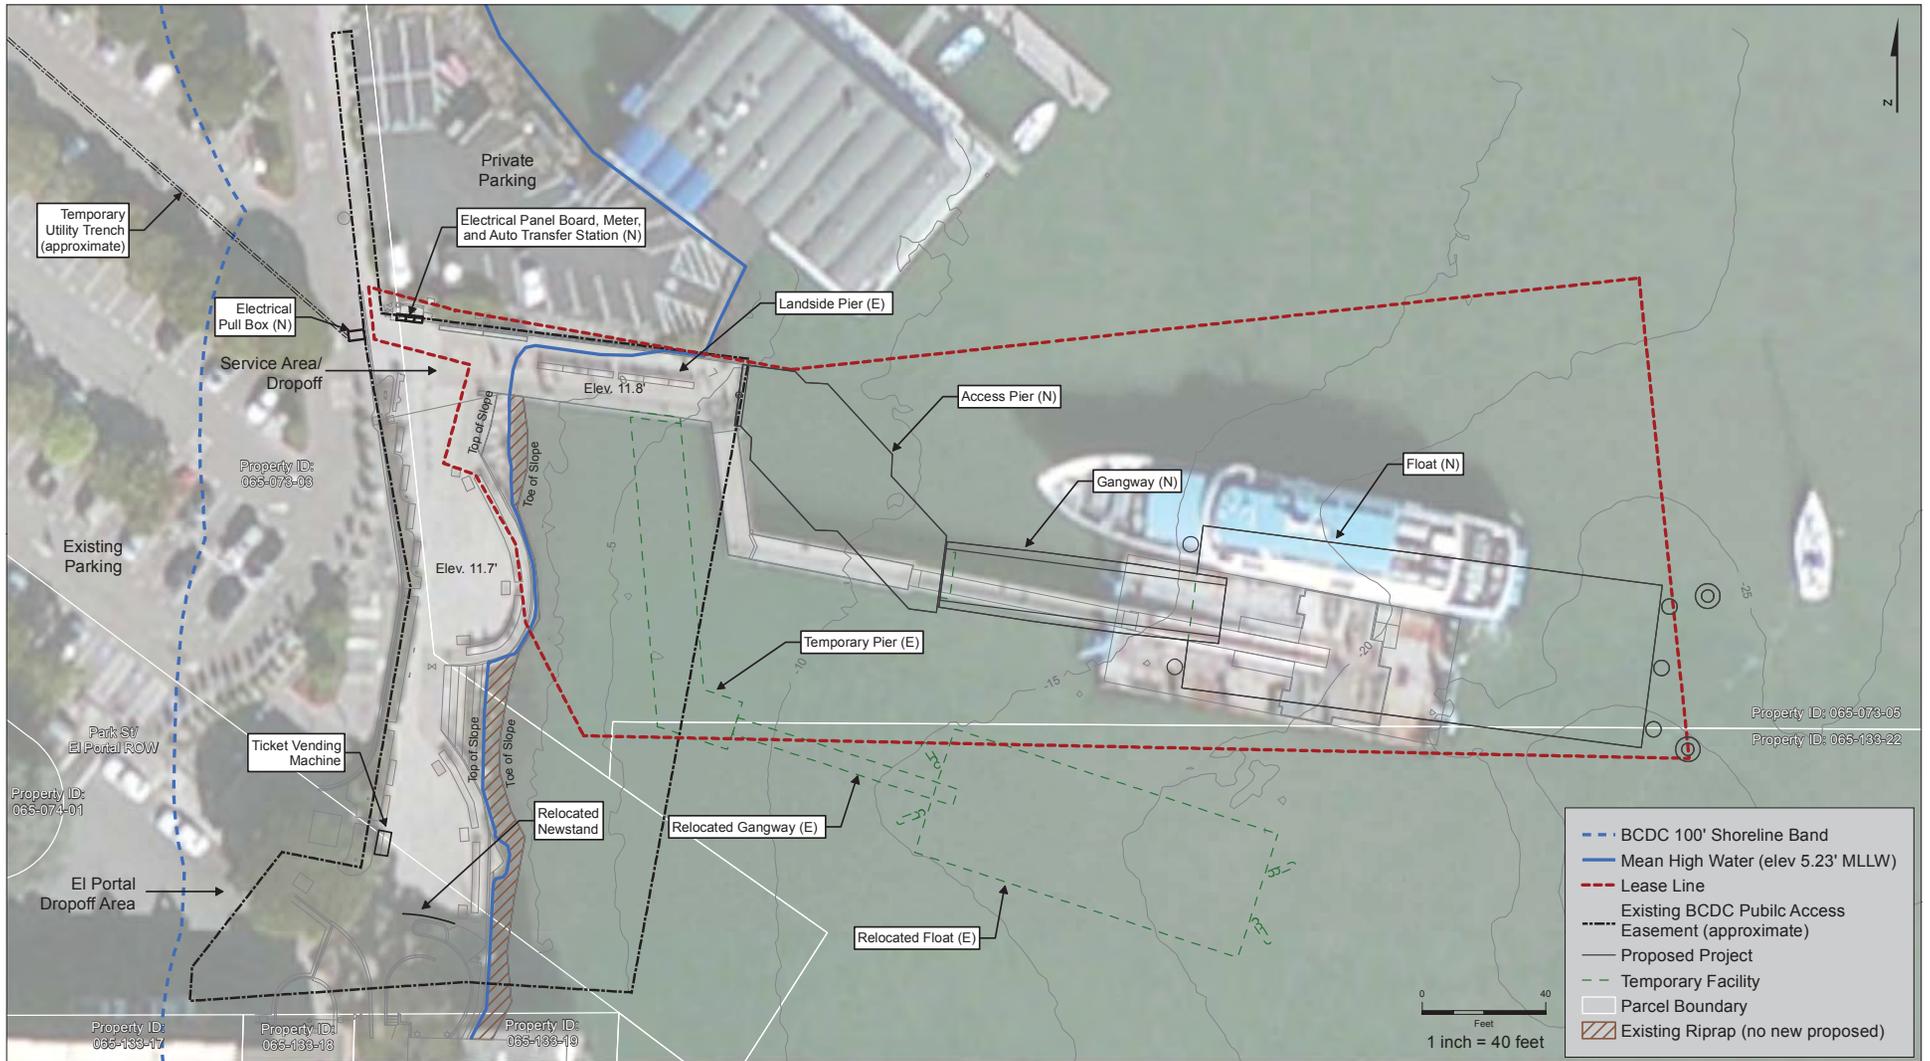


SOURCE: Microsoft Virtual Earth, 2010; County of Marin, 2014; Moffatt and Nichol, 2014

Golden Gate Sausalito Ferry Terminal Vessel Boarding Rehabilitation Project

Exhibit 3
Site Plan


Notes: All parcels adjacent to the project site are owned by the City (a co-applicant) No proposed changes to contours. Elevations are in Feet MLLW

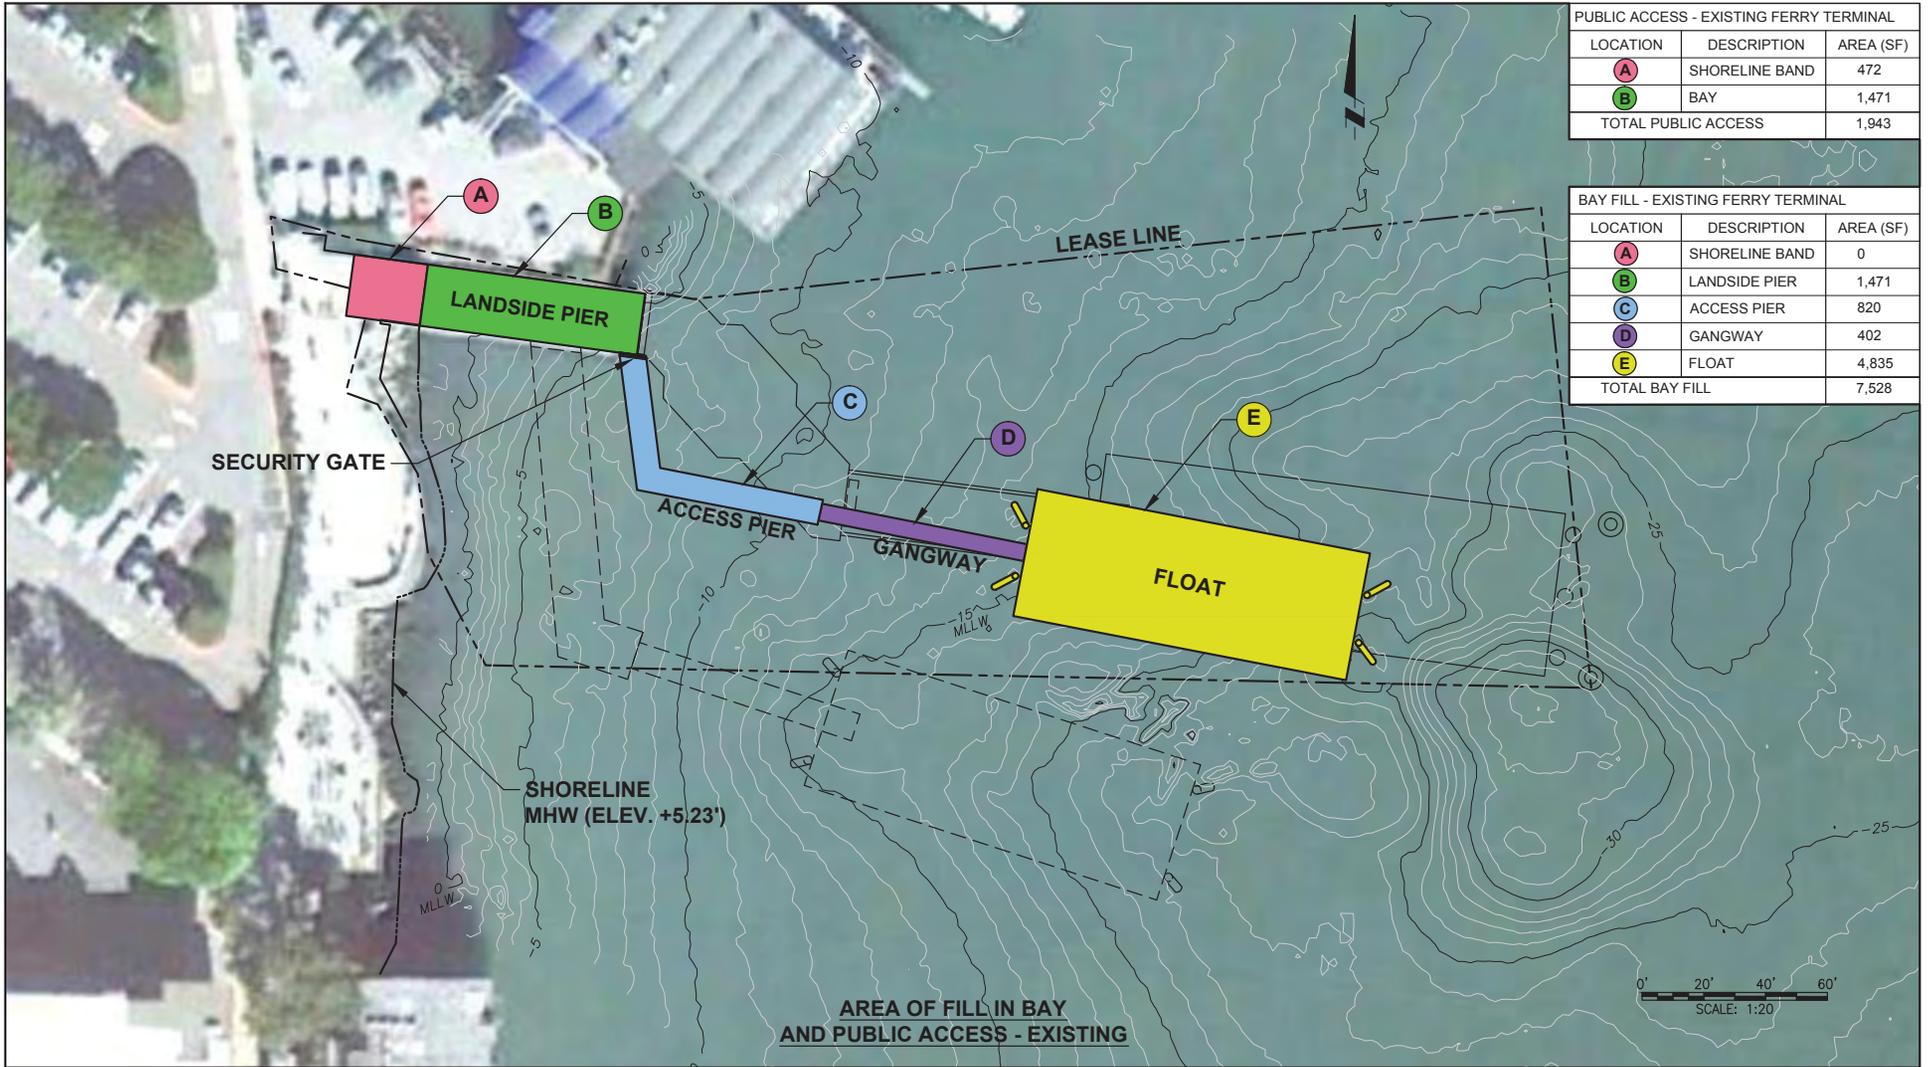

Golden Gate Ferry Sausalito Terminal Vessel Boarding Rehabilitation

Exhibit 4


Existing - Area of Fill in Bay and Public Access

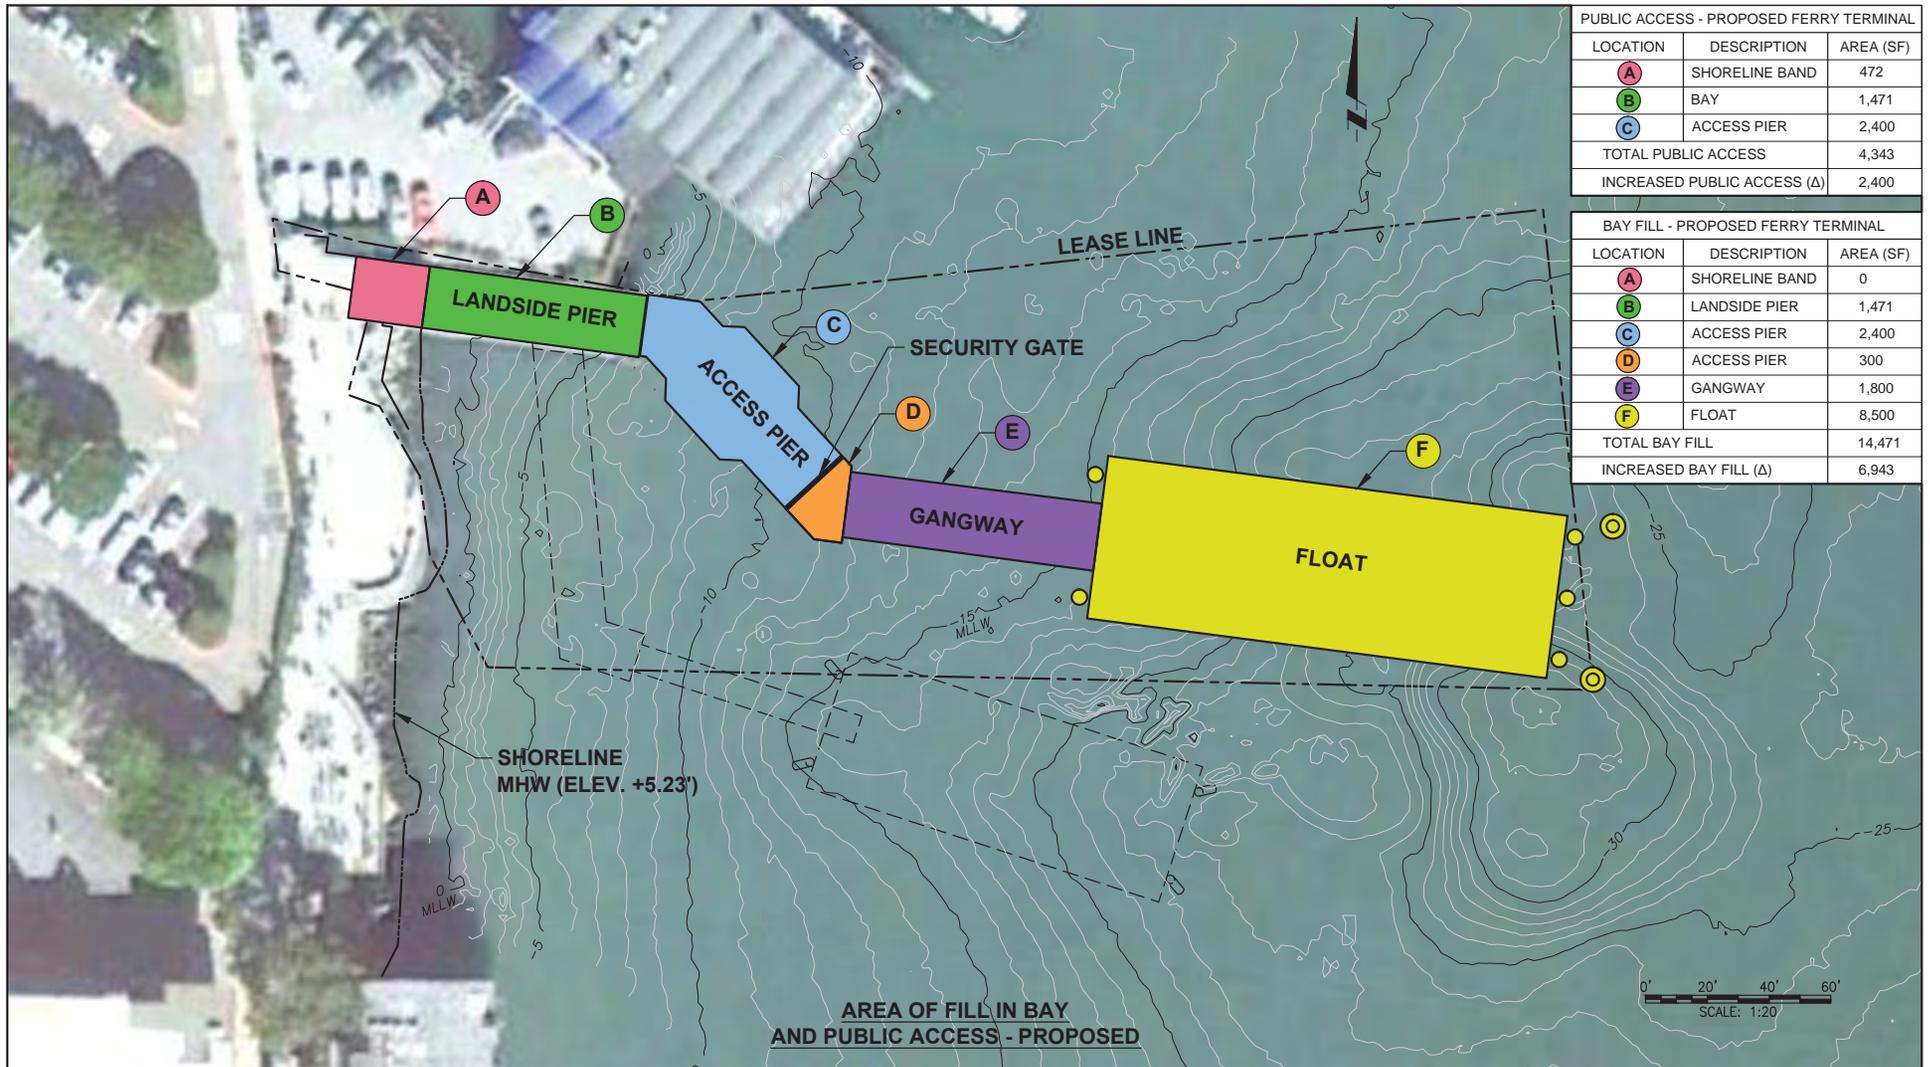

PUBLIC ACCESS - PROPOSED FERRY TERMINAL		
LOCATION	DESCRIPTION	AREA (SF)
A	SHORELINE BAND	472
B	BAY	1,471
C	ACCESS PIER	2,400
TOTAL PUBLIC ACCESS		4,343
INCREASED PUBLIC ACCESS (Δ)		2,400

BAY FILL - PROPOSED FERRY TERMINAL		
LOCATION	DESCRIPTION	AREA (SF)
A	SHORELINE BAND	0
B	LANDSIDE PIER	1,471
C	ACCESS PIER	2,400
D	ACCESS PIER	300
E	GANGWAY	1,800
F	FLOAT	8,500
TOTAL BAY FILL		14,471
INCREASED BAY FILL (Δ)		6,943

Golden Gate Ferry Sausalito Terminal Vessel Boarding Rehabilitation
Exhibit 5
Proposed - Area of Fill in Bay and Public Access

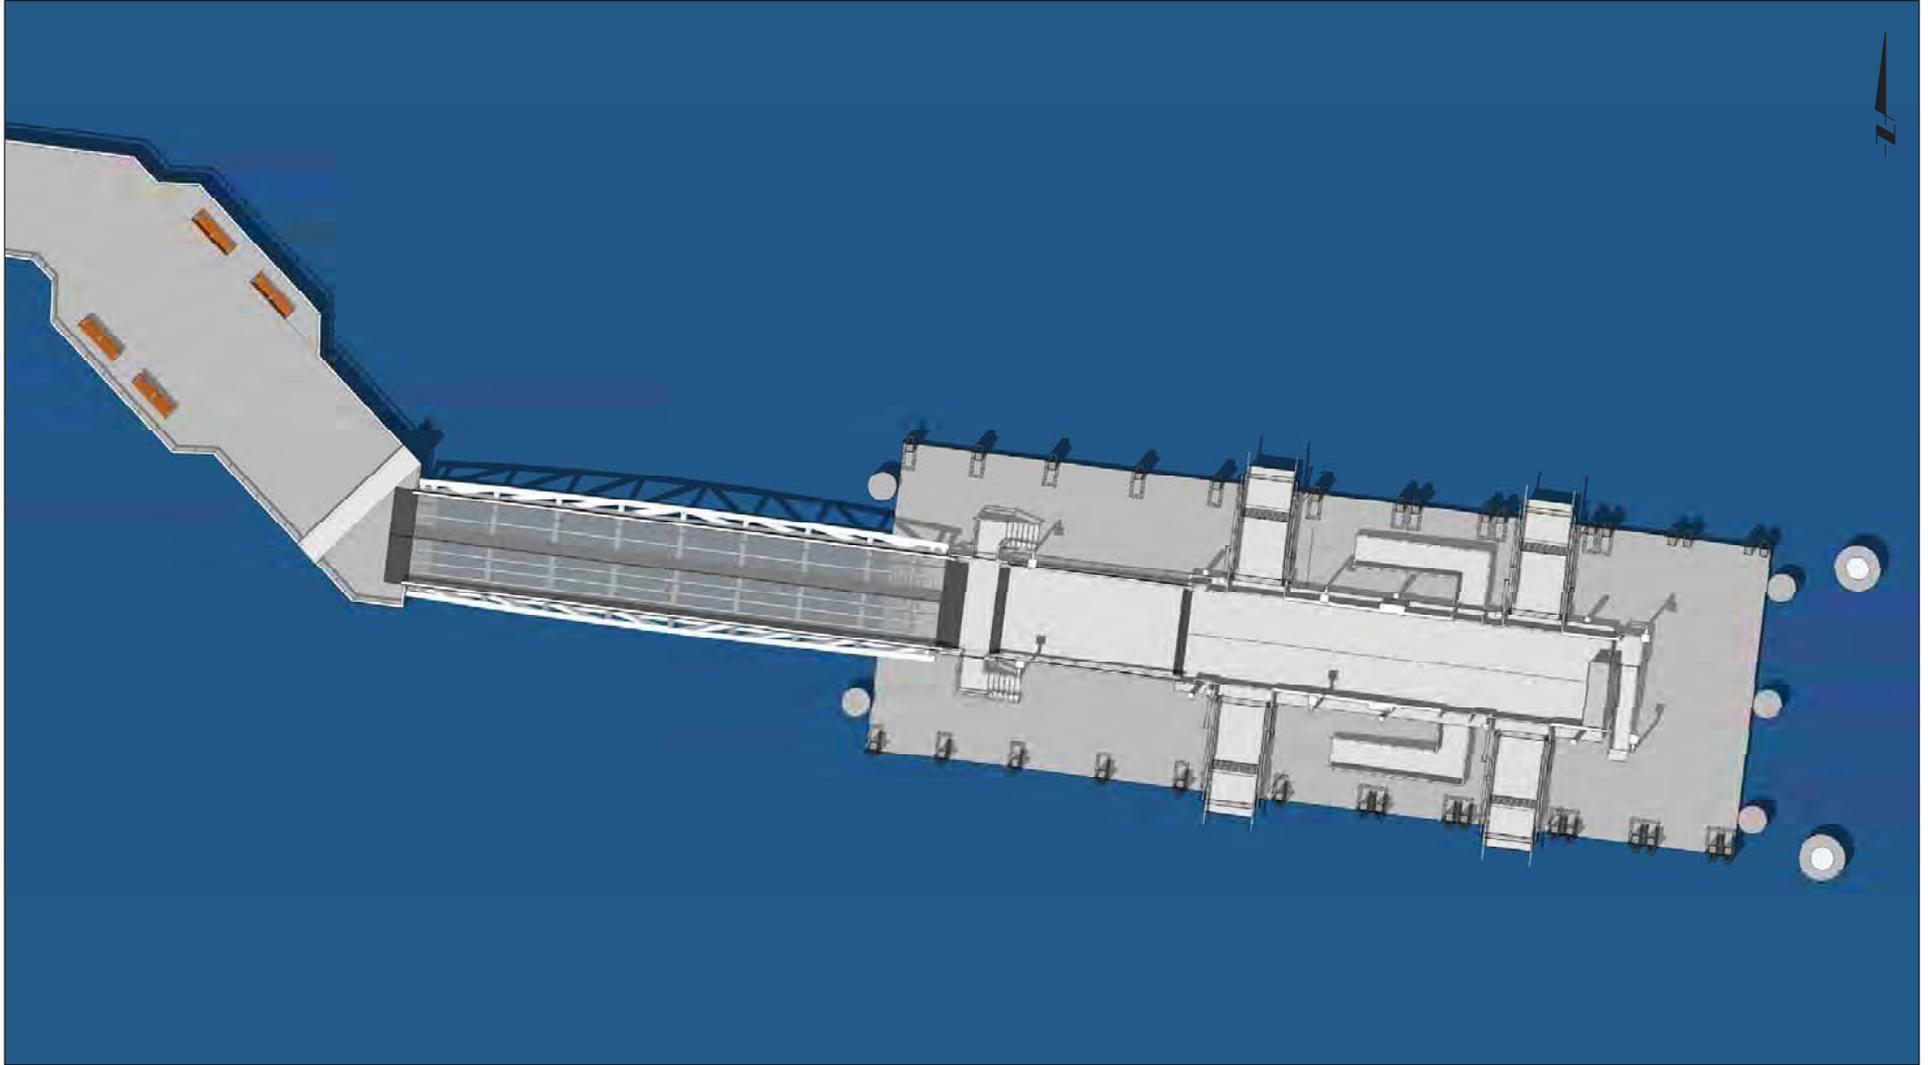

Golden Gate Ferry Sausalito Terminal Vessel Boarding Rehabilitation

Exhibit 6
Proposed - 3 Dimensional Image



Golden Gate Ferry Sausalito Terminal Vessel Boarding Rehabilitation

Exhibit 7

Proposed - View of Terminal from Sausalito Yacht Club



Golden Gate Ferry Sausalito Terminal Vessel Boarding Rehabilitation

Exhibit 8

Proposed - View of Terminal from Plaza



Golden Gate Ferry Sausalito Terminal Vessel Boarding Rehabilitation


Exhibit 9

Proposed - Public Access Pier and Gate Rendering



SOURCE: City of Sausalito, 2013

Golden Gate Ferry Sausalito Terminal Vessel Boarding Rehabilitation
Exhibit 10
 Landside Project, Potential Improvements Study

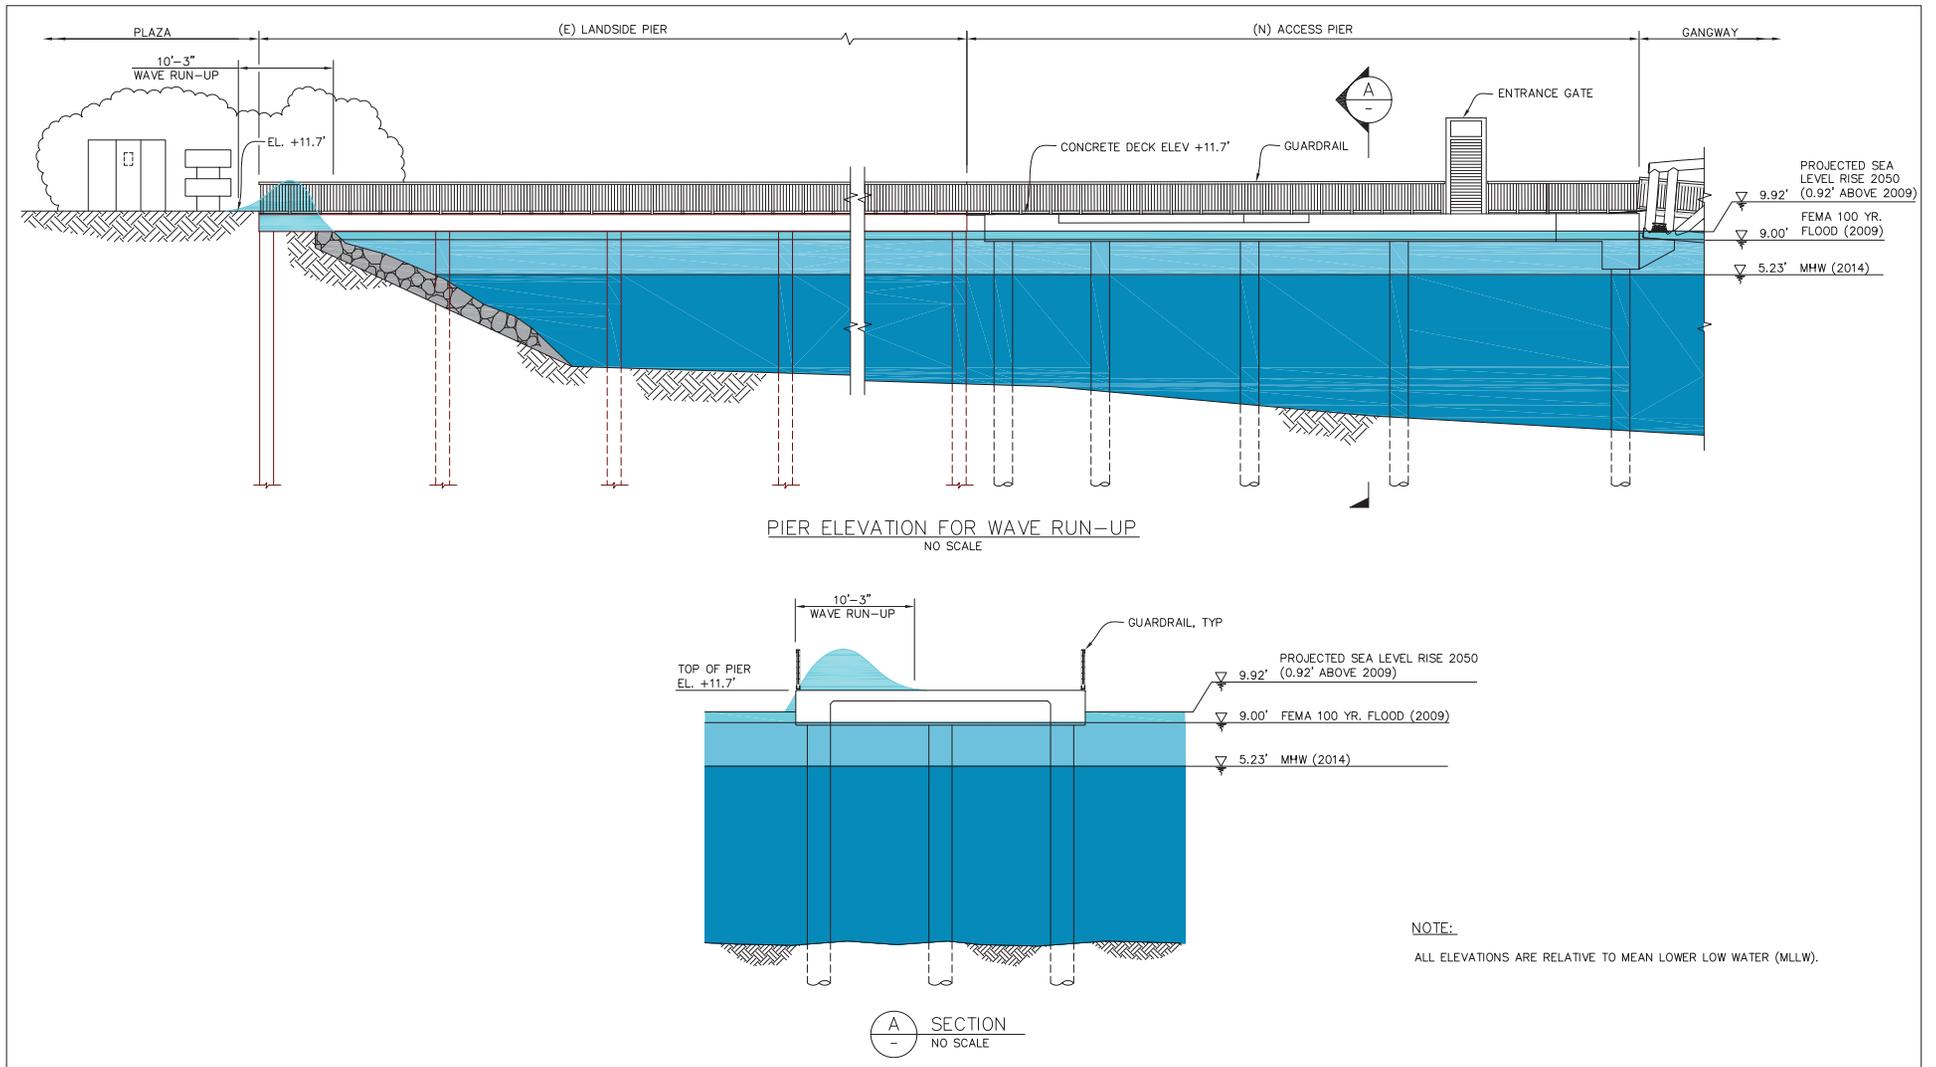

Golden Gate Ferry Sausalito Terminal Vessel Boarding Rehabilitation
Exhibit 11
 Pier Elevation and Section for Wave Run-up