


TYPICAL LEVEE CROSS SECTION
SCALE: NTS

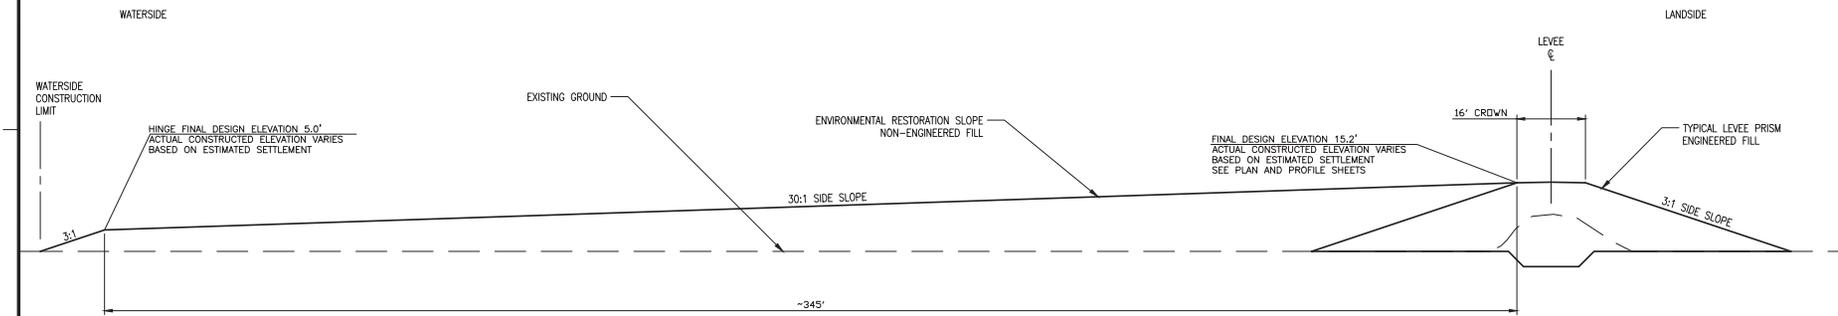

TYPICAL LEVEE CROSS SECTION
W/ENVIRONMENTAL RESTORATION SLOPE
SCALE: NTS

Exhibit D



US Army Corps of Engineers
San Francisco District


Prepared by: S. JENSEN
Checked by: V. BROWN
Reviewed by: XX
Designed by: S. JENSEN
Drawn by: S. JENSEN
Scale: C-4E
Date: 11/11/2011

TECHNICAL STAFF
SACRAMENTO DISTRICT
SACRAMENTO, CALIFORNIA
8379 GATEWAY BLVD
SACRAMENTO, CA 95893-4244

SOUTH SAN FRANCISCO BAY SHORELINE
FLOOD RISK MANAGEMENT FEASIBILITY STUDY
SHORELINE LOCAL PREFERRED PLAN ALTERNATIVE
TYPICAL LEVEE CROSS SECTIONS

Sheet reference number:
D-01