





East Bay Regional Park District  
 P.O. Box 5381, Oakland, CA 94605  
 www.ebparks.org

## Exhibit 1

# ALBANY BEACH RESTORATION AND PUBLIC ACCESS PROJECT: PHASES 2 & 3 AT MCLAUGHLIN EASTSHORE STATE PARK

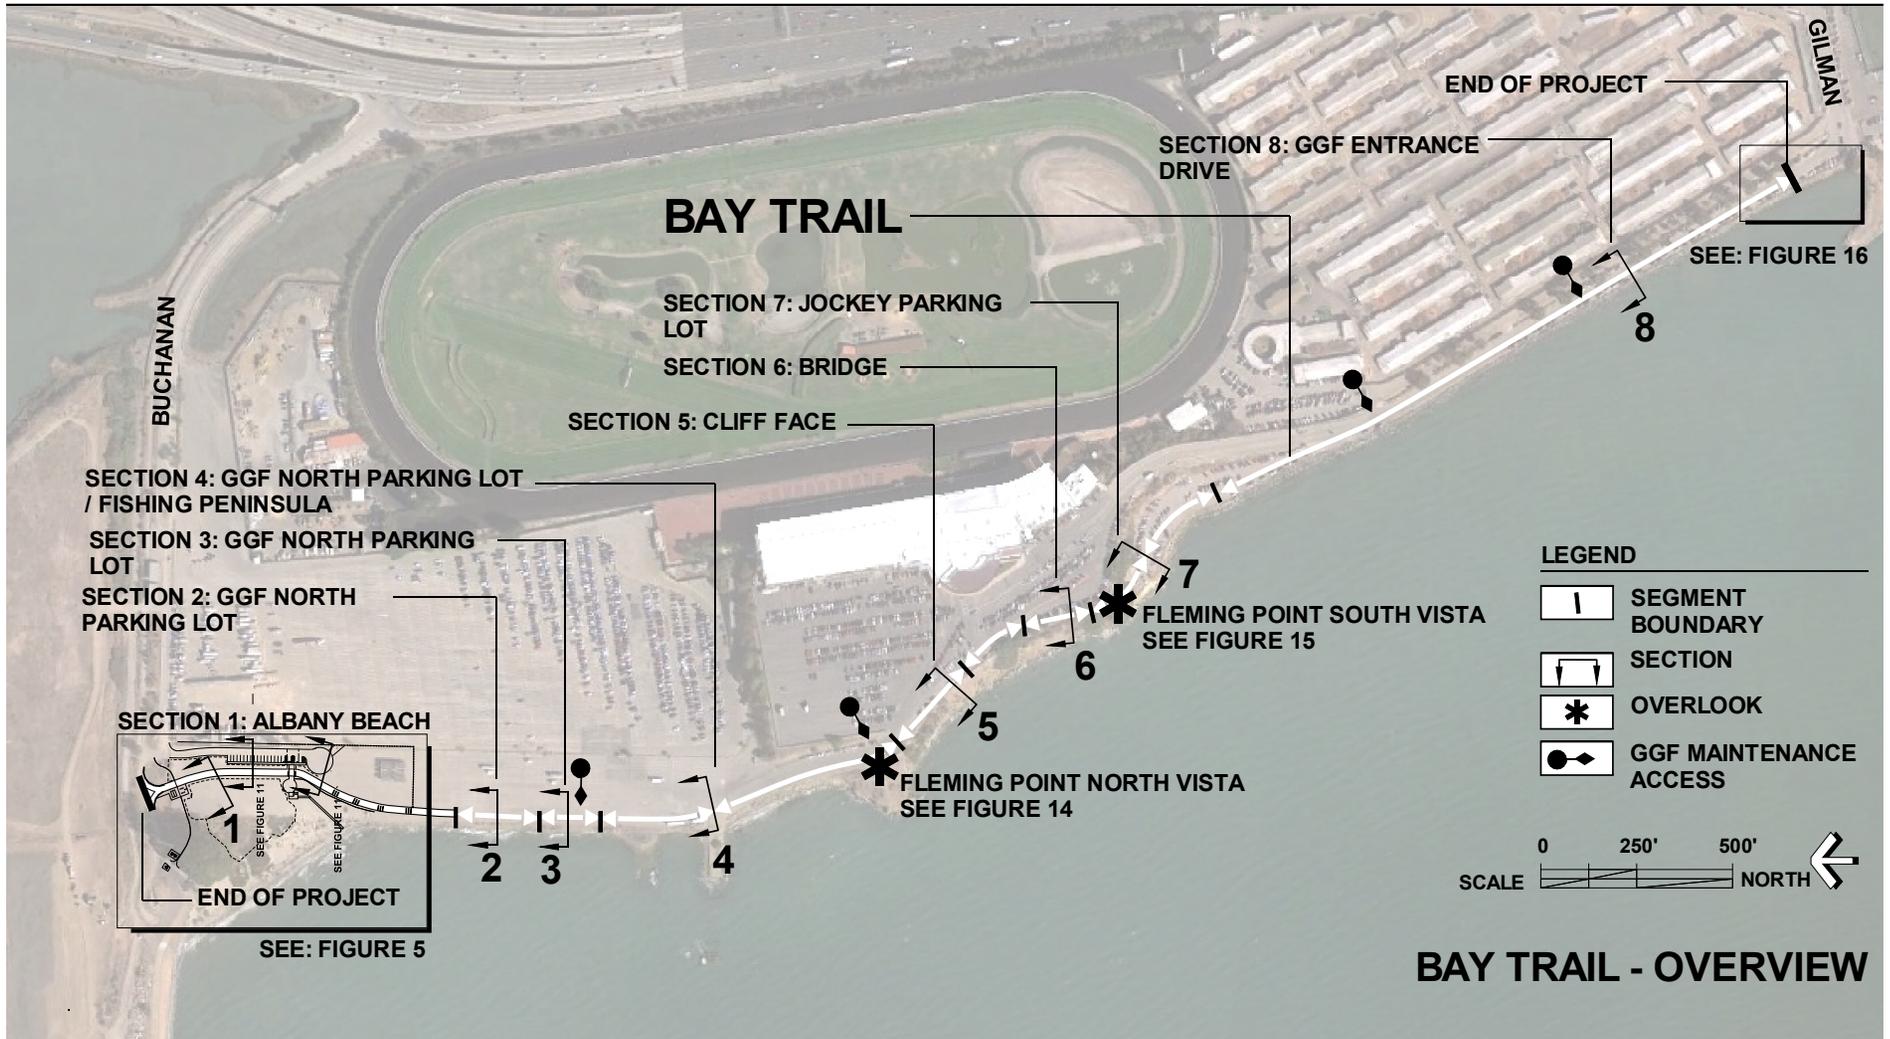

**Exhibit 2**

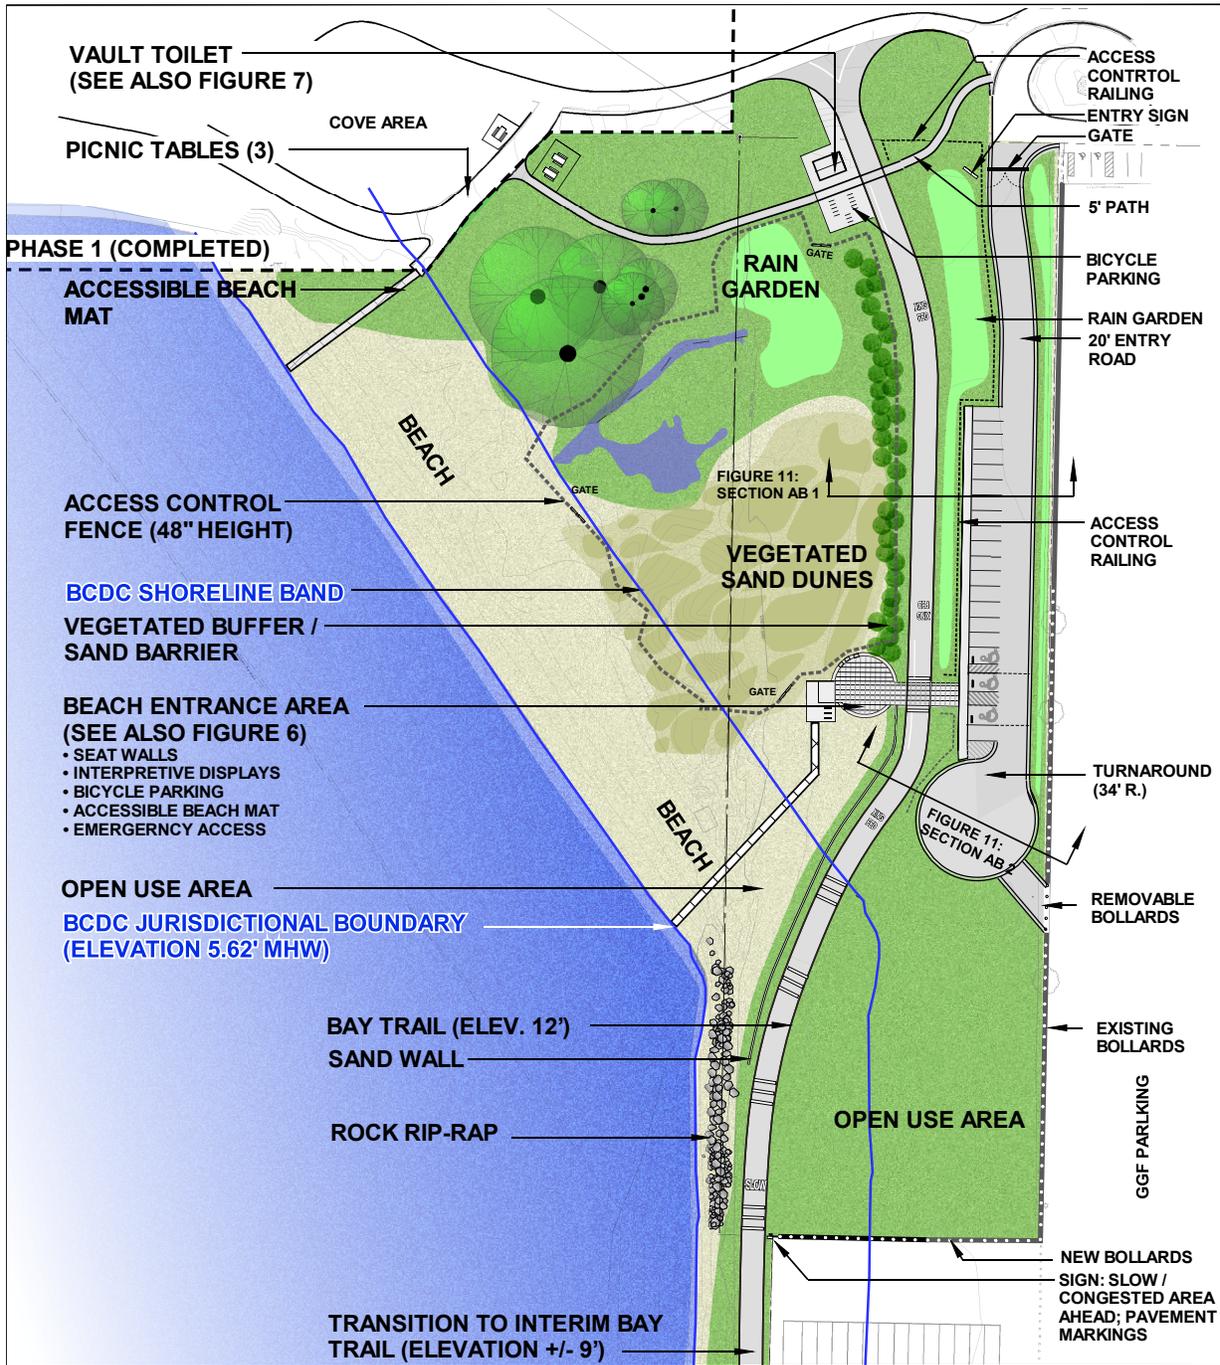

This drawing is conceptual and for planning and permit processing purposes only. Program information, scale, location of areas, and other information shown are subject to field evaluation and modification.

### Exhibit 3

## ALBANY BEACH SITE PROGRAM



### ALBANY BEACH RESTORATION AND PUBLIC ACCESS PROJECT: PHASES 2 & 3 AT MCLAUGHLIN EASTSHORE STATE PARK



East Bay Regional Park District  
P.O. Box 5381, Oakland, CA 94605  
www.ebparcs.org



**Exhibit 4**

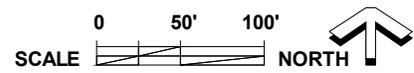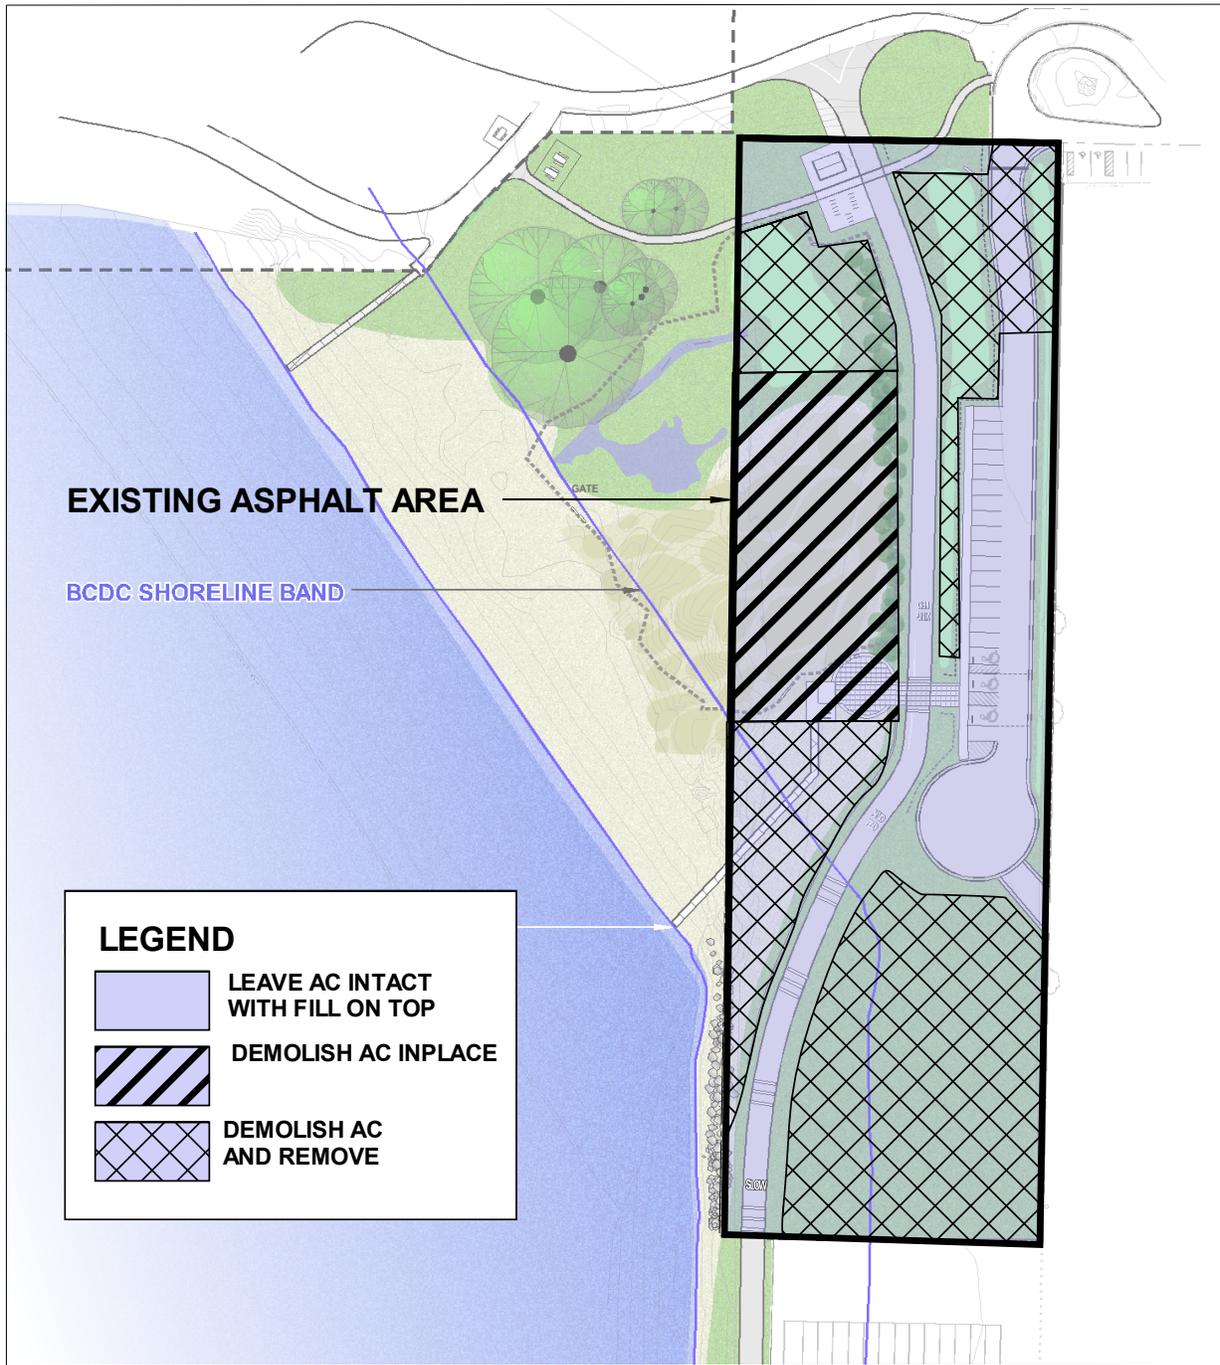

This drawing is conceptual and for planning and permit processing purposes only. Program information, scale, location of areas, and other information shown are subject to field evaluation and modification.


## Exhibit 5

# ALBANY BEACH DISPOSITION OF EXISTING PAVING

## ALBANY BEACH RESTORATION AND PUBLIC ACCESS PROJECT: PHASES 2 & 3 AT MCLAUGHLIN EASTSHORE STATE PARK




East Bay Regional Park District  
P.O. Box 5381, Oakland, CA 94605  
www.ebparks.org

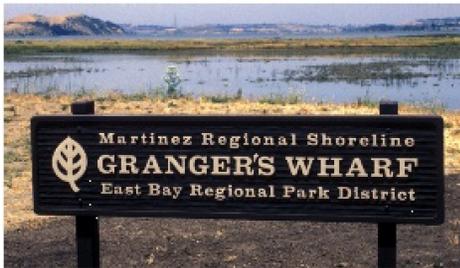

**Entrance Sign**



**Vehicle Safety Railing**

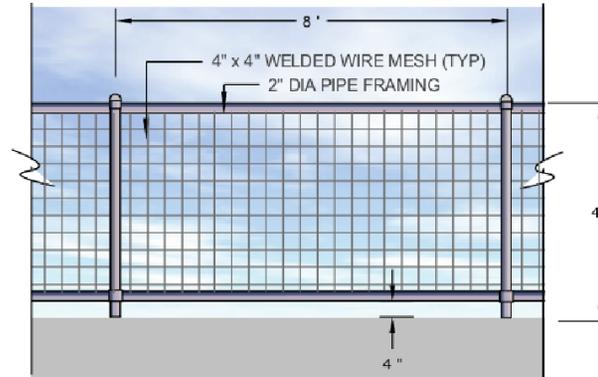


**Access Control Fencing (Galvanized Metal)**



**Access Control Railing**  
**Note: Posts without rails used as Boundary Line Bollards**



**Bicycle and Pedestrian Railing / Trail Bridge Railing**

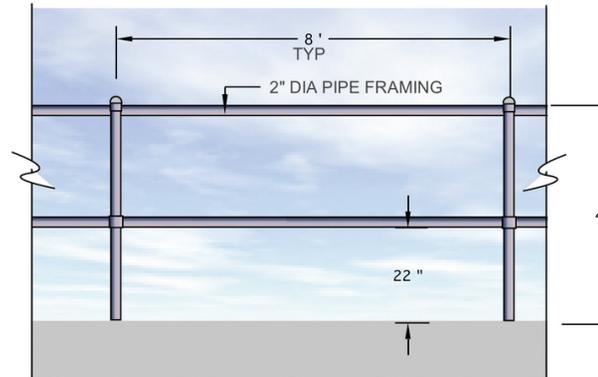


**Bicycle Safety Railing (Galvanized Metal)**  
**GGF North Parking Area**

**STANDARD DESIGN FEATURES**




East Bay Regional Park District  
 P.O. Box 5381, Oakland, CA 94605  
 www.ebpc.org

**ALBANY BEACH RESTORATION AND PUBLIC ACCESS PROJECT: PHASES 2 & 3**  
 AT MCLAUGHLIN EASTSHORE STATE PARK

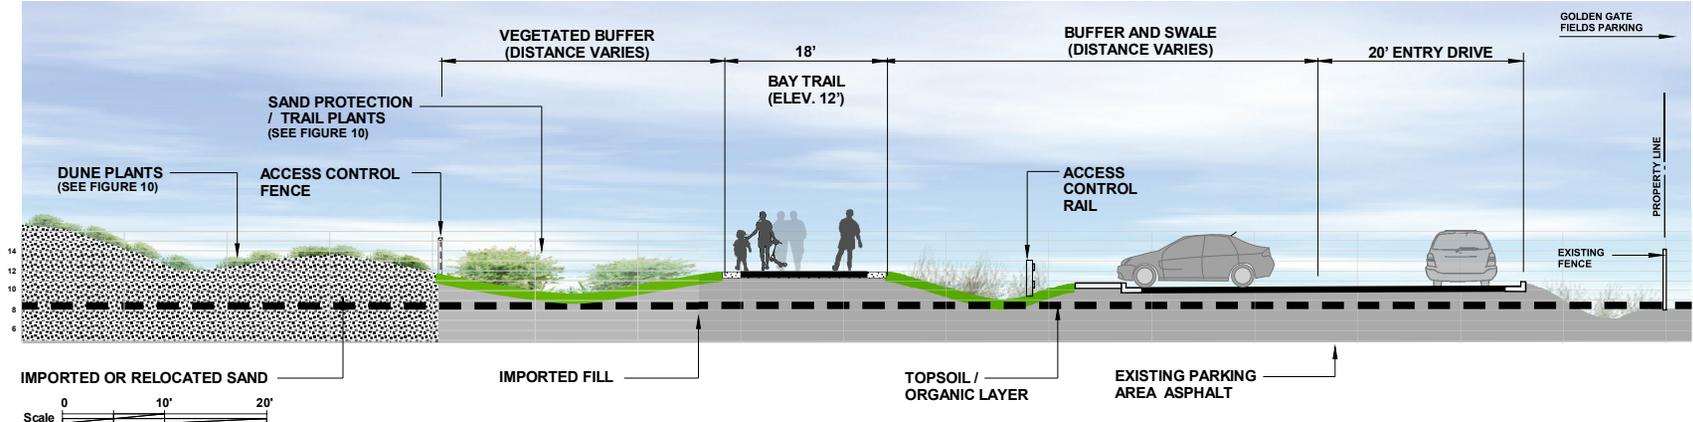

**SECTION AB-1: ENTRY ROAD, PARKING, BAY TRAIL, AND DUNES**

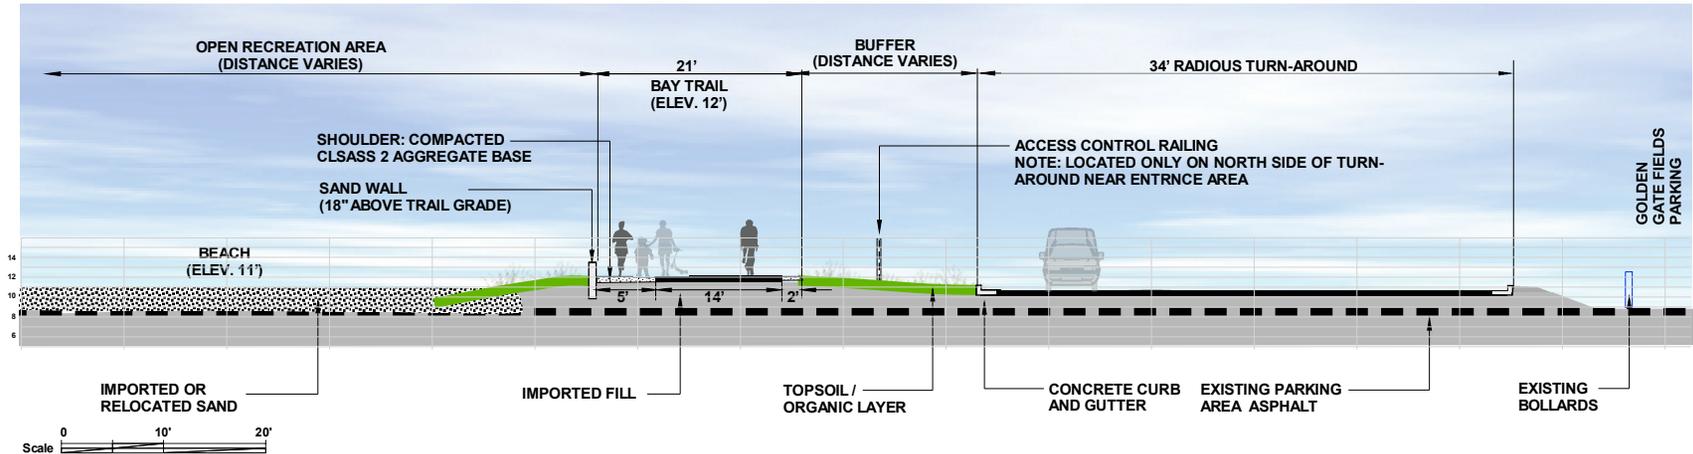


**SECTION AB-2: ENTRY ROAD, BAY TRAIL, AND OPEN BEACH USE AREA**



**ALBANY BEACH SECTIONS**

  
 Healthy Parks  
 Healthy People  
 East Bay Regional Park District  
 P.O. Box 5381, Oakland, CA 94605  
 www.ebparks.org


**ALBANY BEACH RESTORATION AND  
 PUBLIC ACCESS PROJECT: PHASES 2 & 3**  
 AT MCLAUGHLIN EASTSHORE STATE PARK

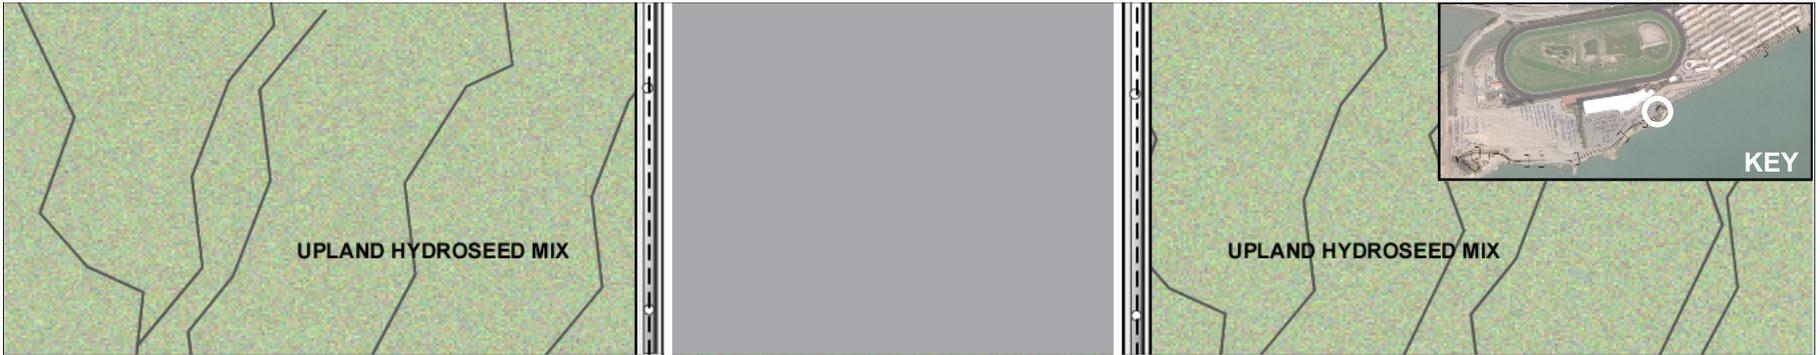

**PLAN**

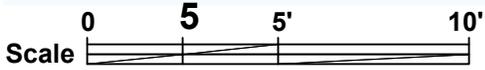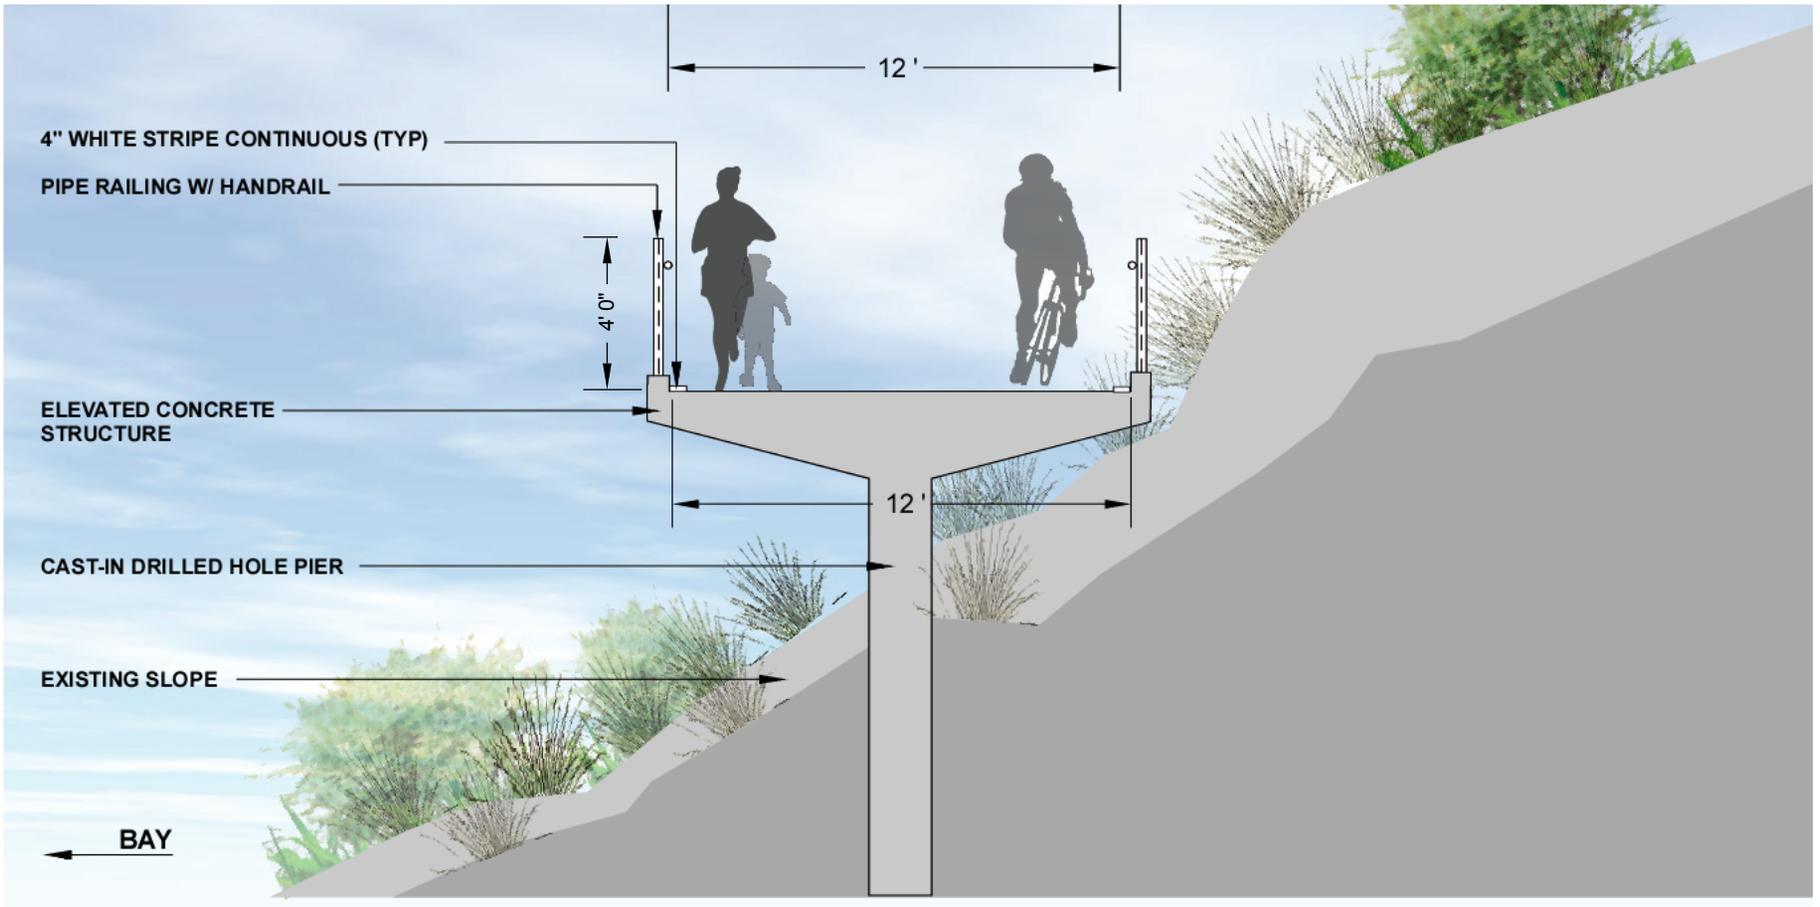

**Exhibit 8  
BRIDGE**

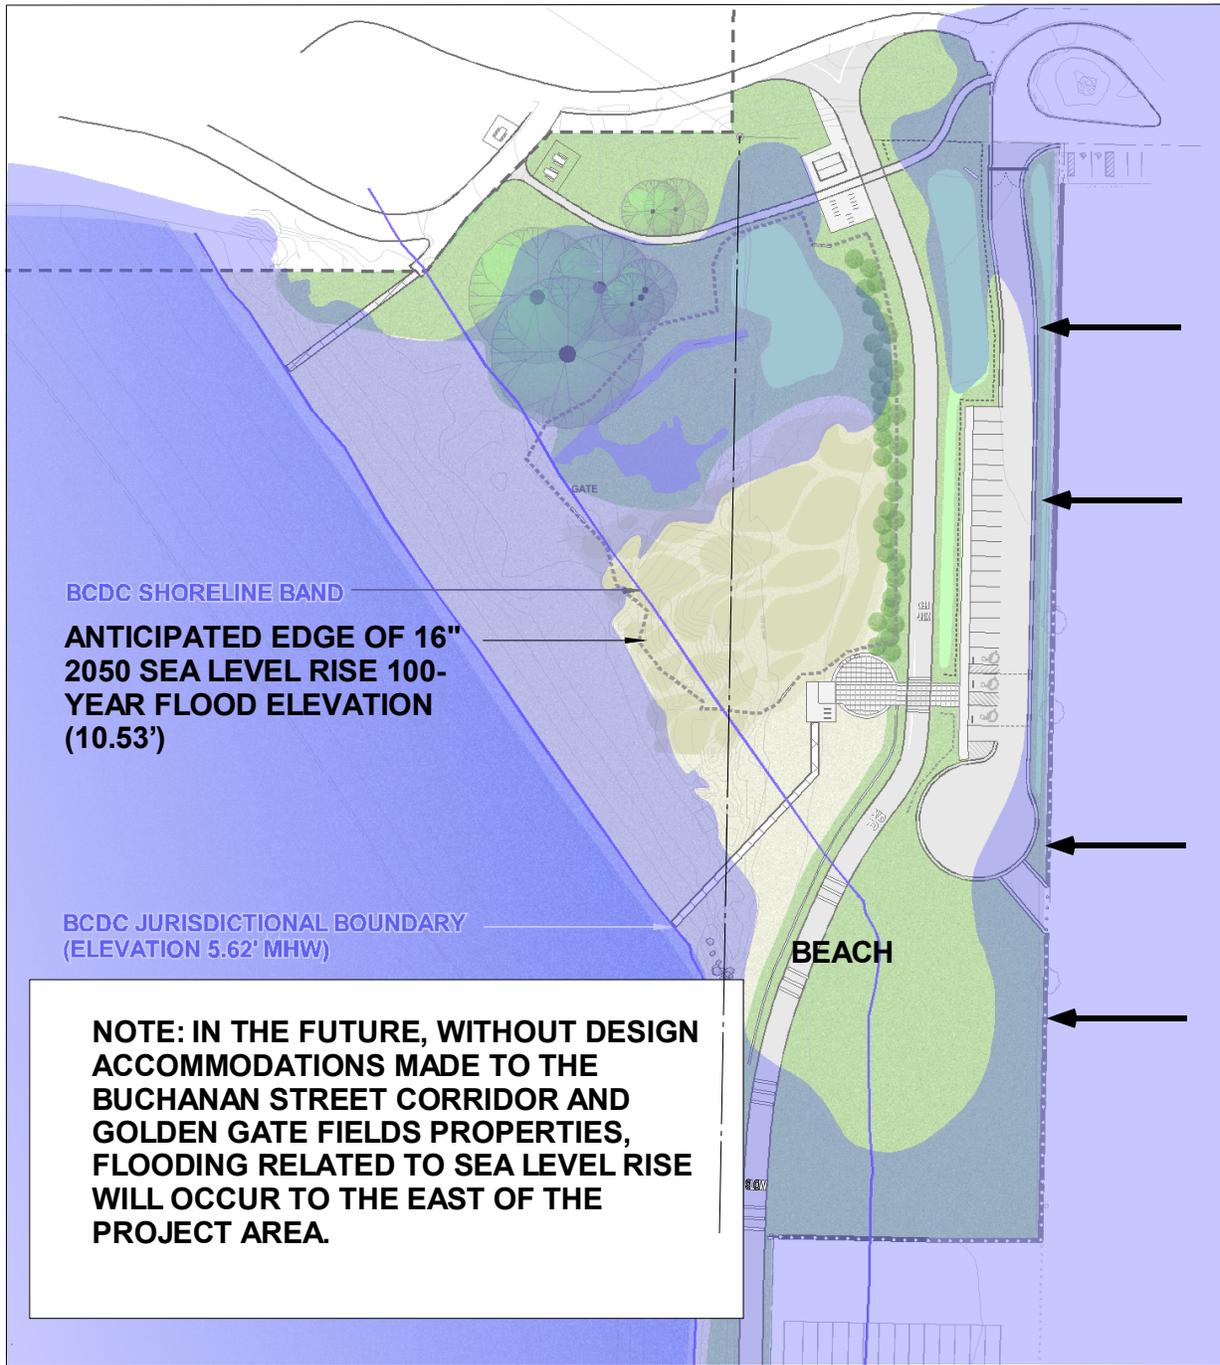

This drawing is conceptual and for planning and permit processing purposes only. Program information, scale, location of areas, and other information shown are subject to field evaluation and modification.


## Exhibit 9

### GENERALIZED EFFECTS OF SEA LEVEL RISE


#### ALBANY BEACH RESTORATION AND PUBLIC ACCESS PROJECT: PHASES 2 & 3 AT MCLAUGHLIN EASTSHORE STATE PARK



East Bay Regional Park District  
P.O. Box 5381, Oakland, CA 94605  
www.ebparks.org

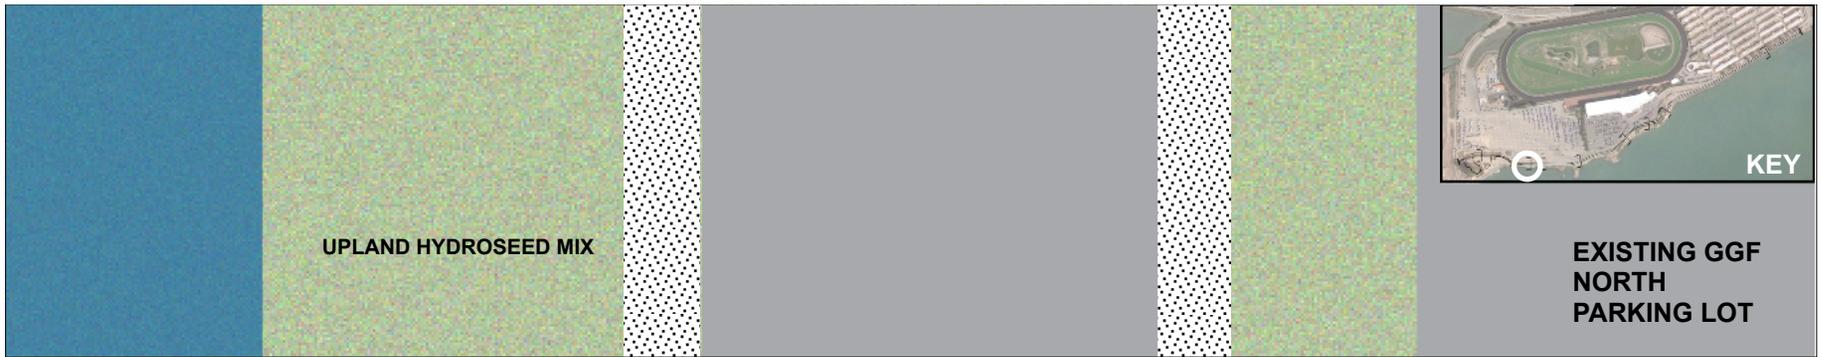

**PLAN**

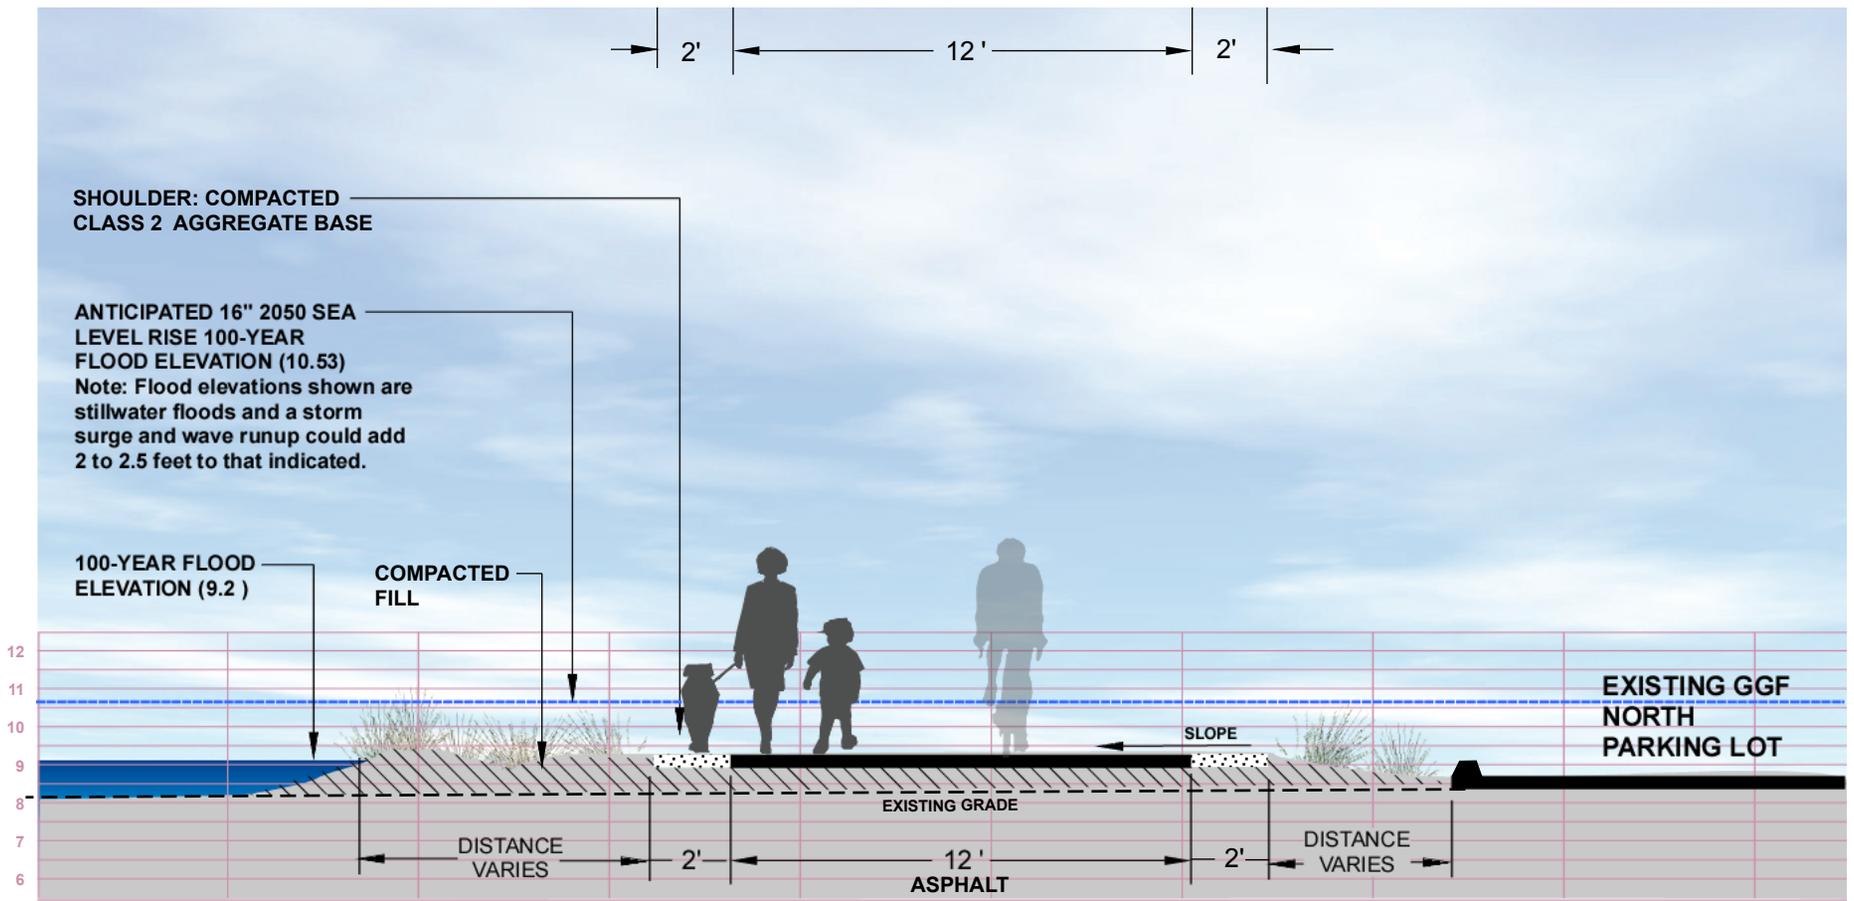

**Exhibit 10**

**GGF NORTH PARKING LOT: LEVEL**



PLAN

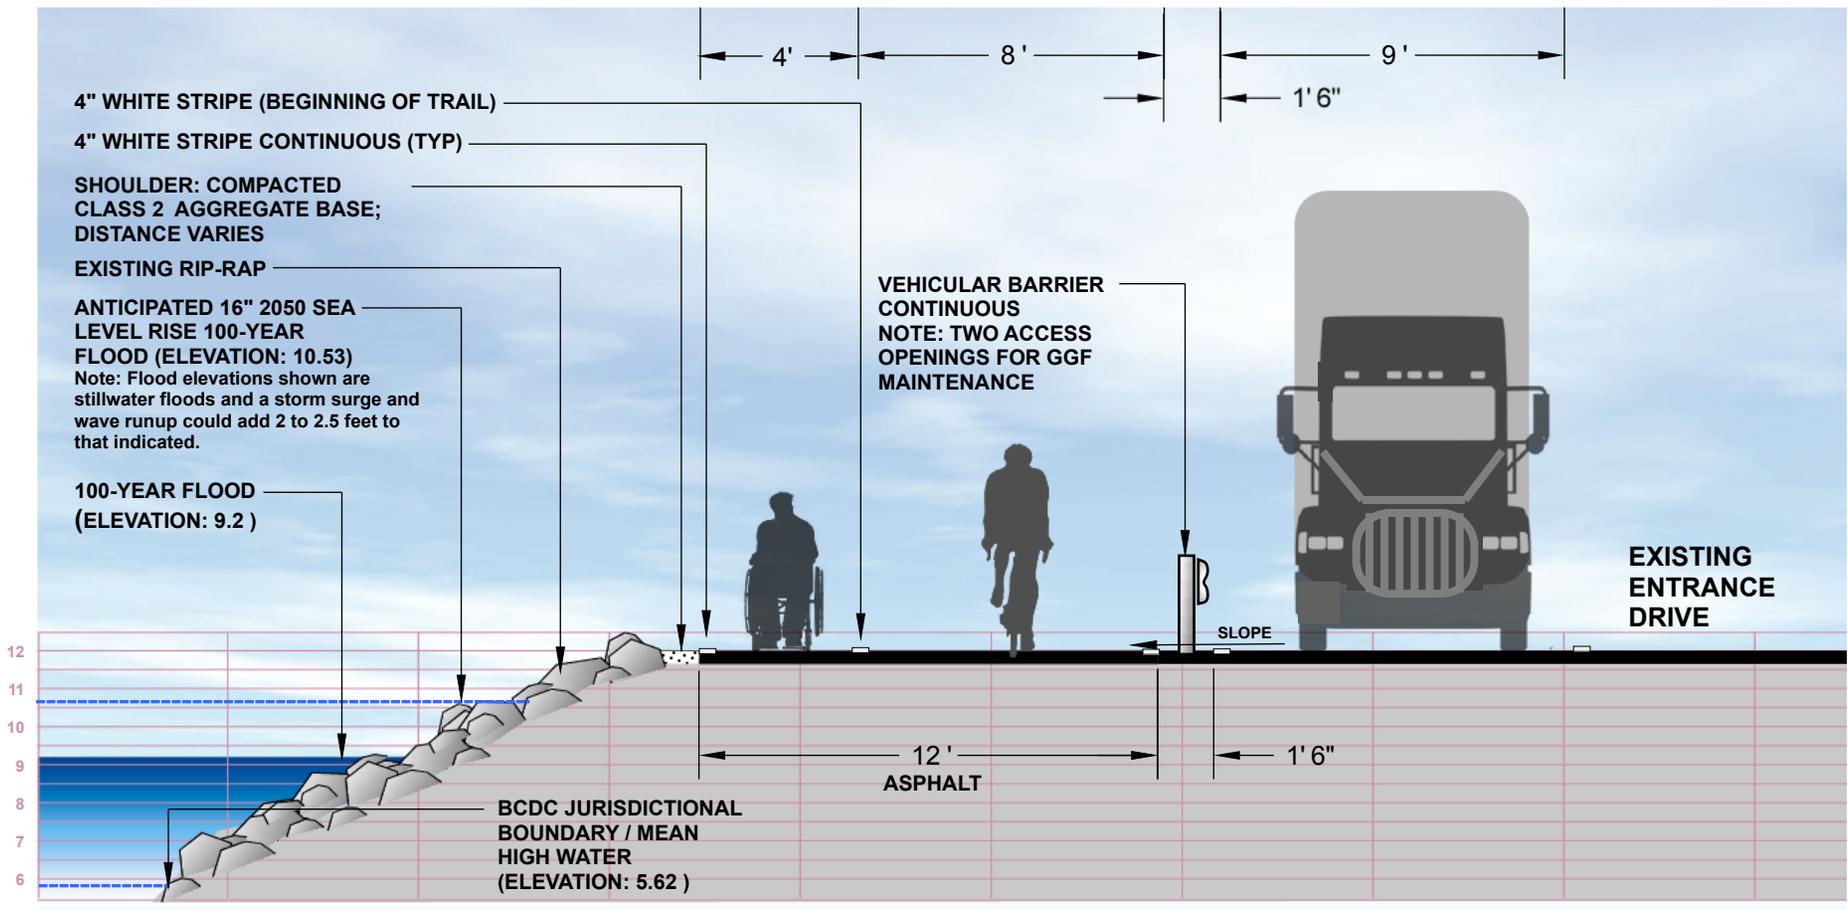


Exhibit 11

GGF ENTRANCE DRIVE