


PROPOSED SITE PLAN

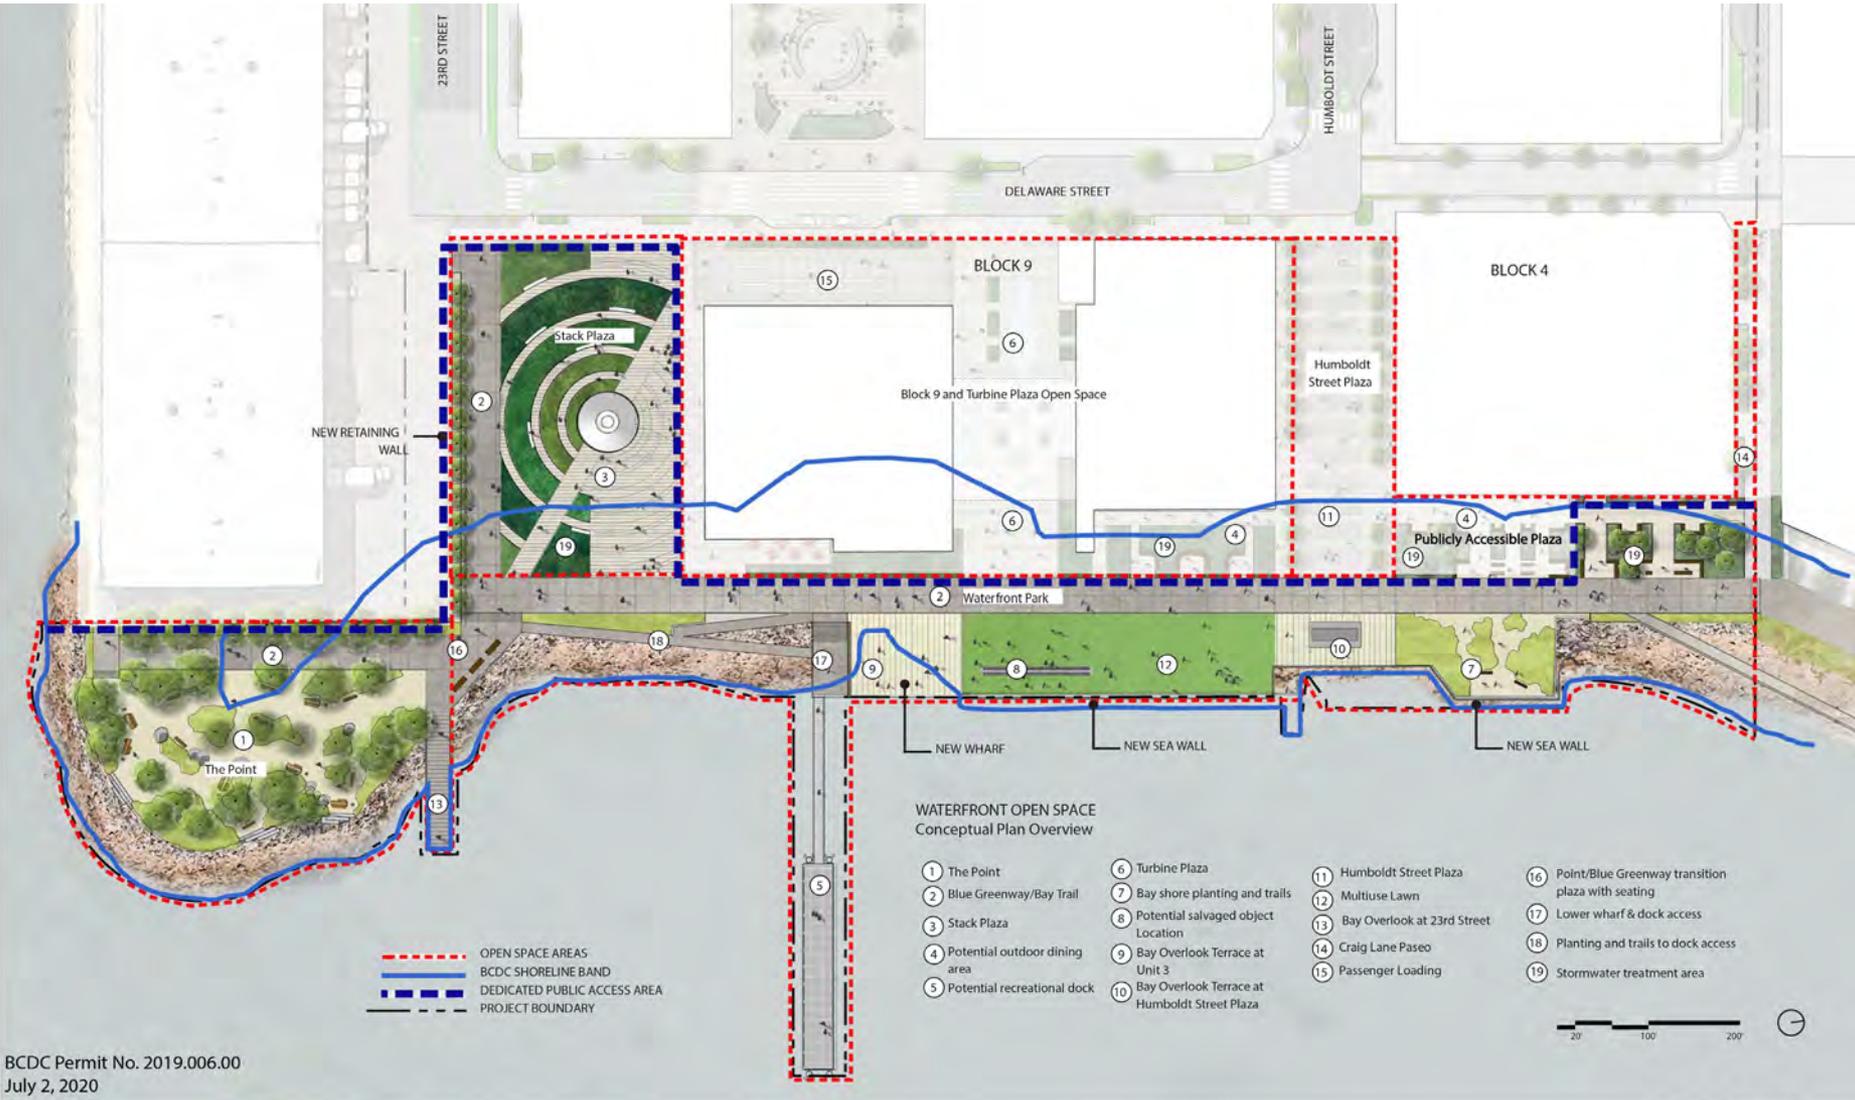

BCDC Permit No. 2019.006.00
July 2, 2020