




NOTE:
This site plan reflects Crane Plaza Option 1.
For Option 2, please see Exhibit #8.




SLIPWAY 4 FEATURES


- A** Crane 30
- B** Crane 14
- C** Crane 30 runway
- D** Crane 14 runway
- E** Utility racks
- F** Ways

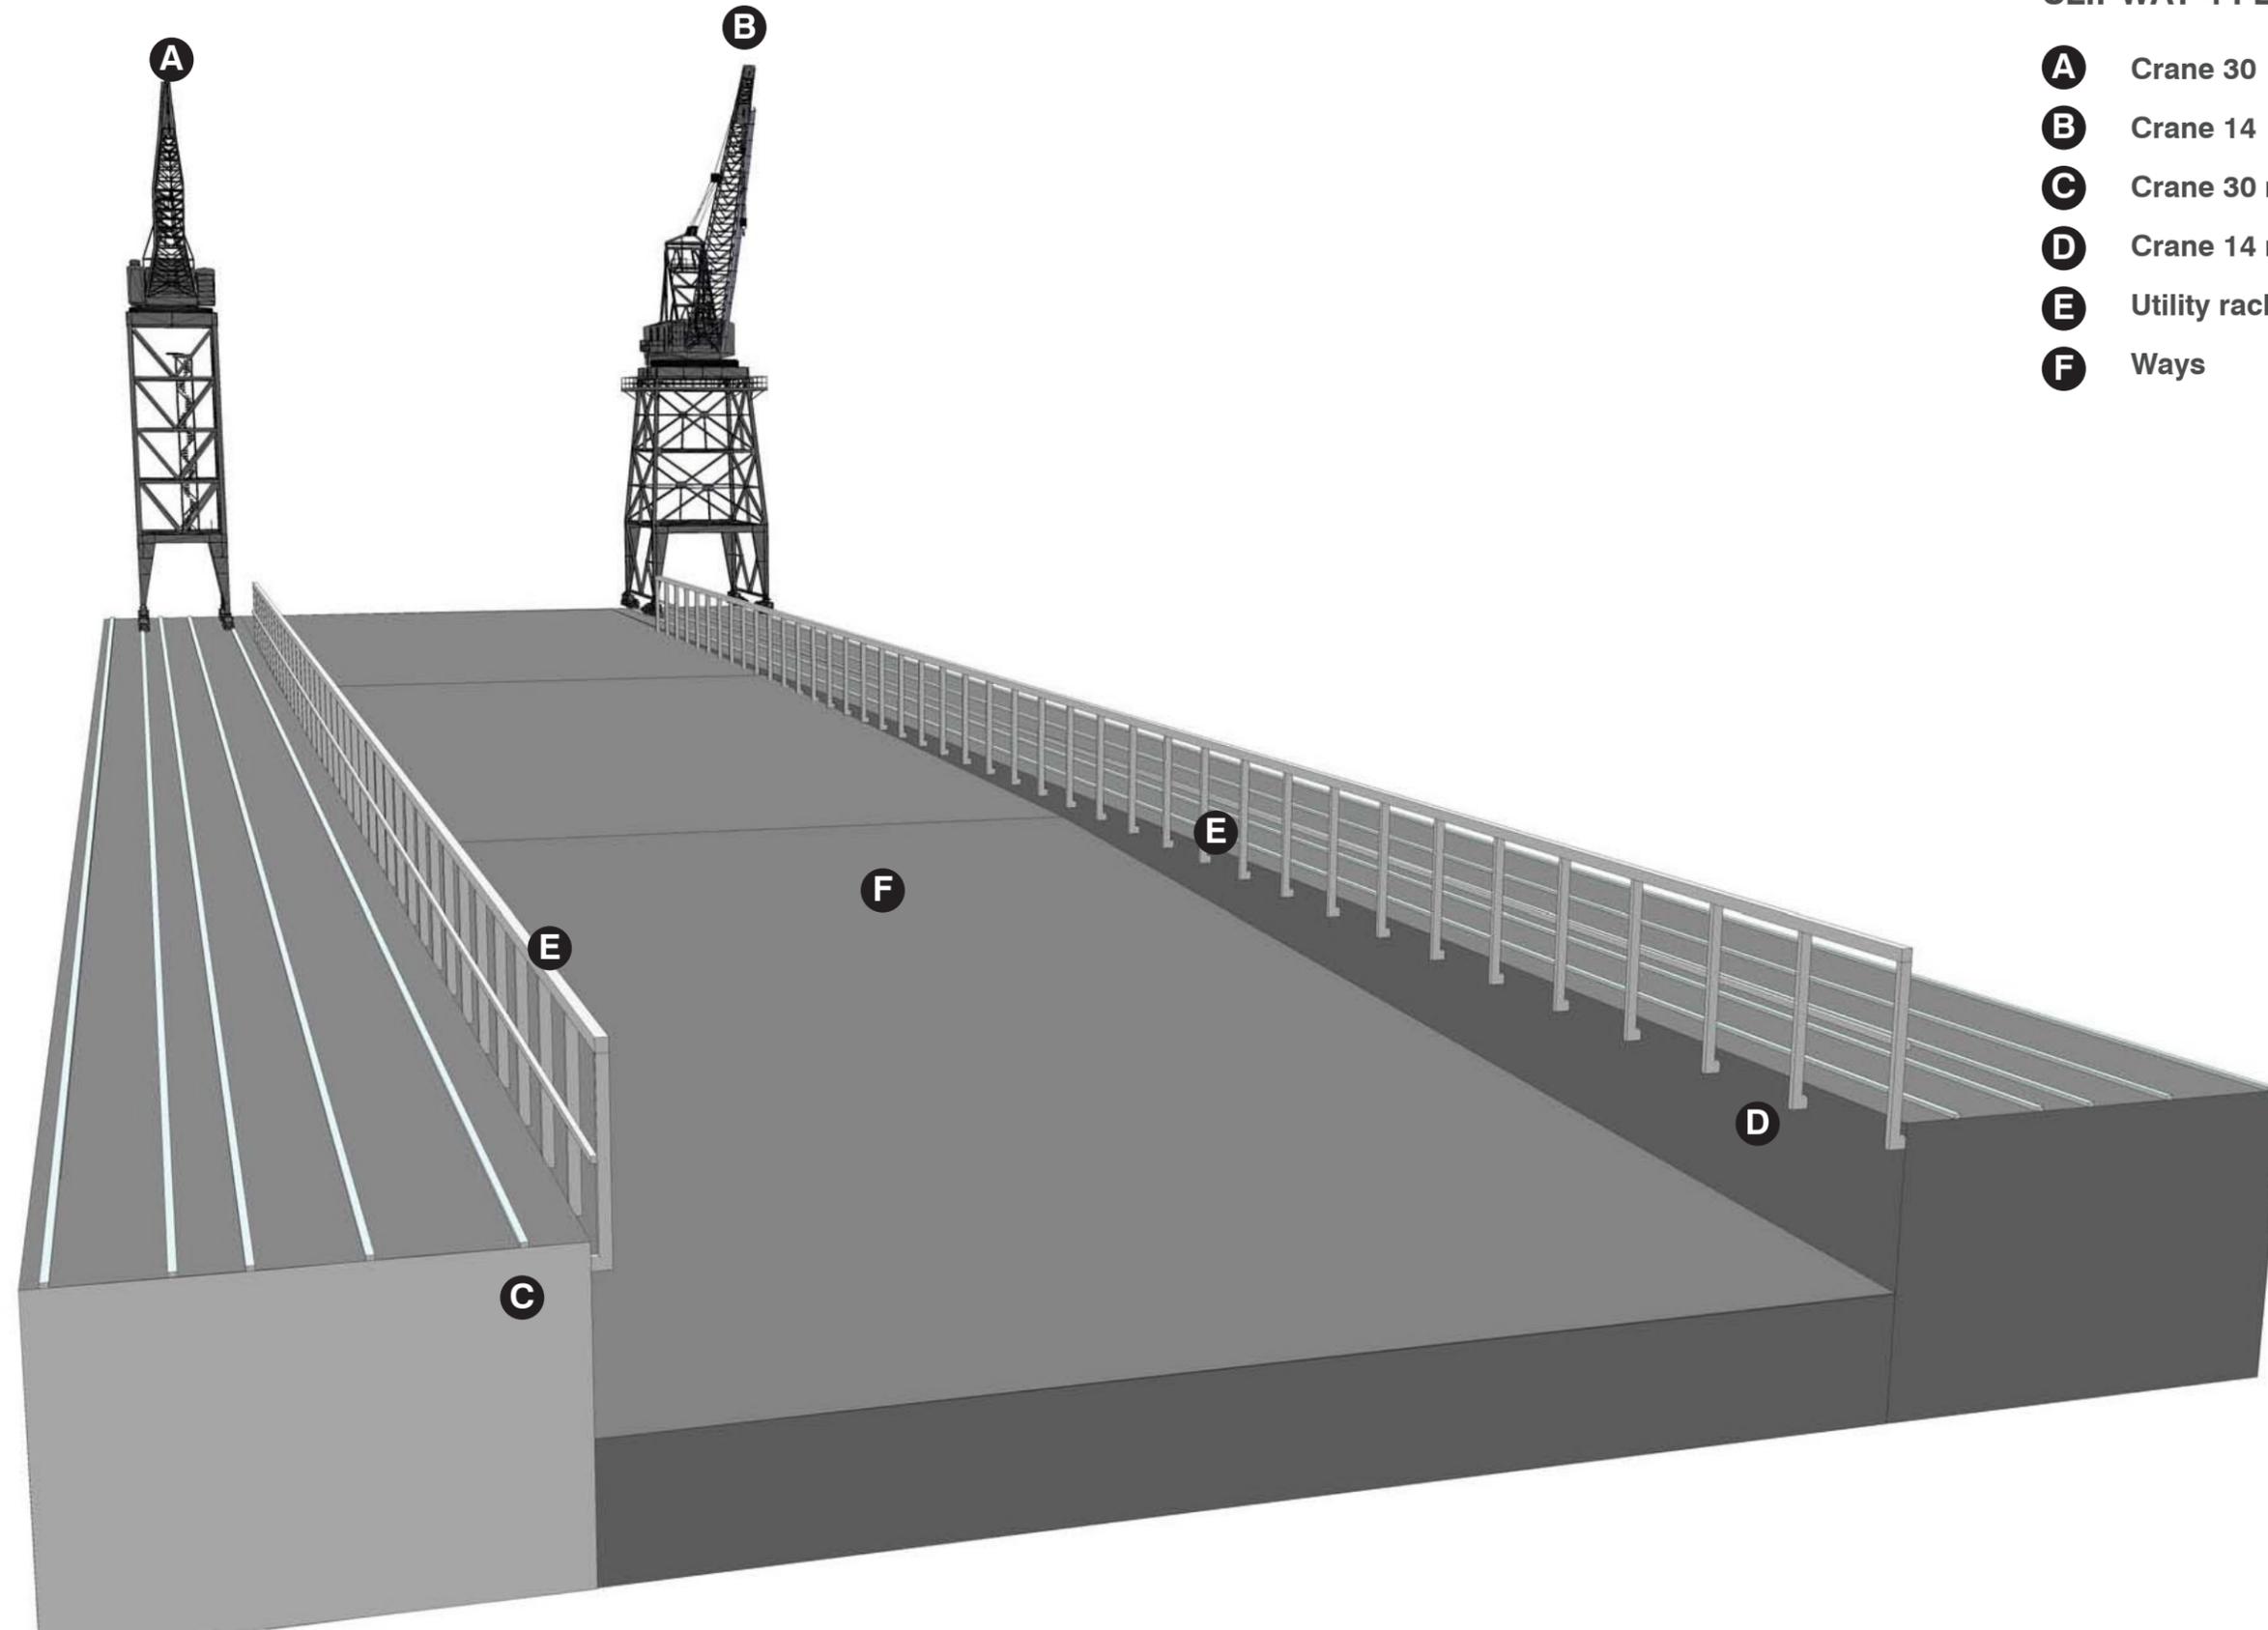




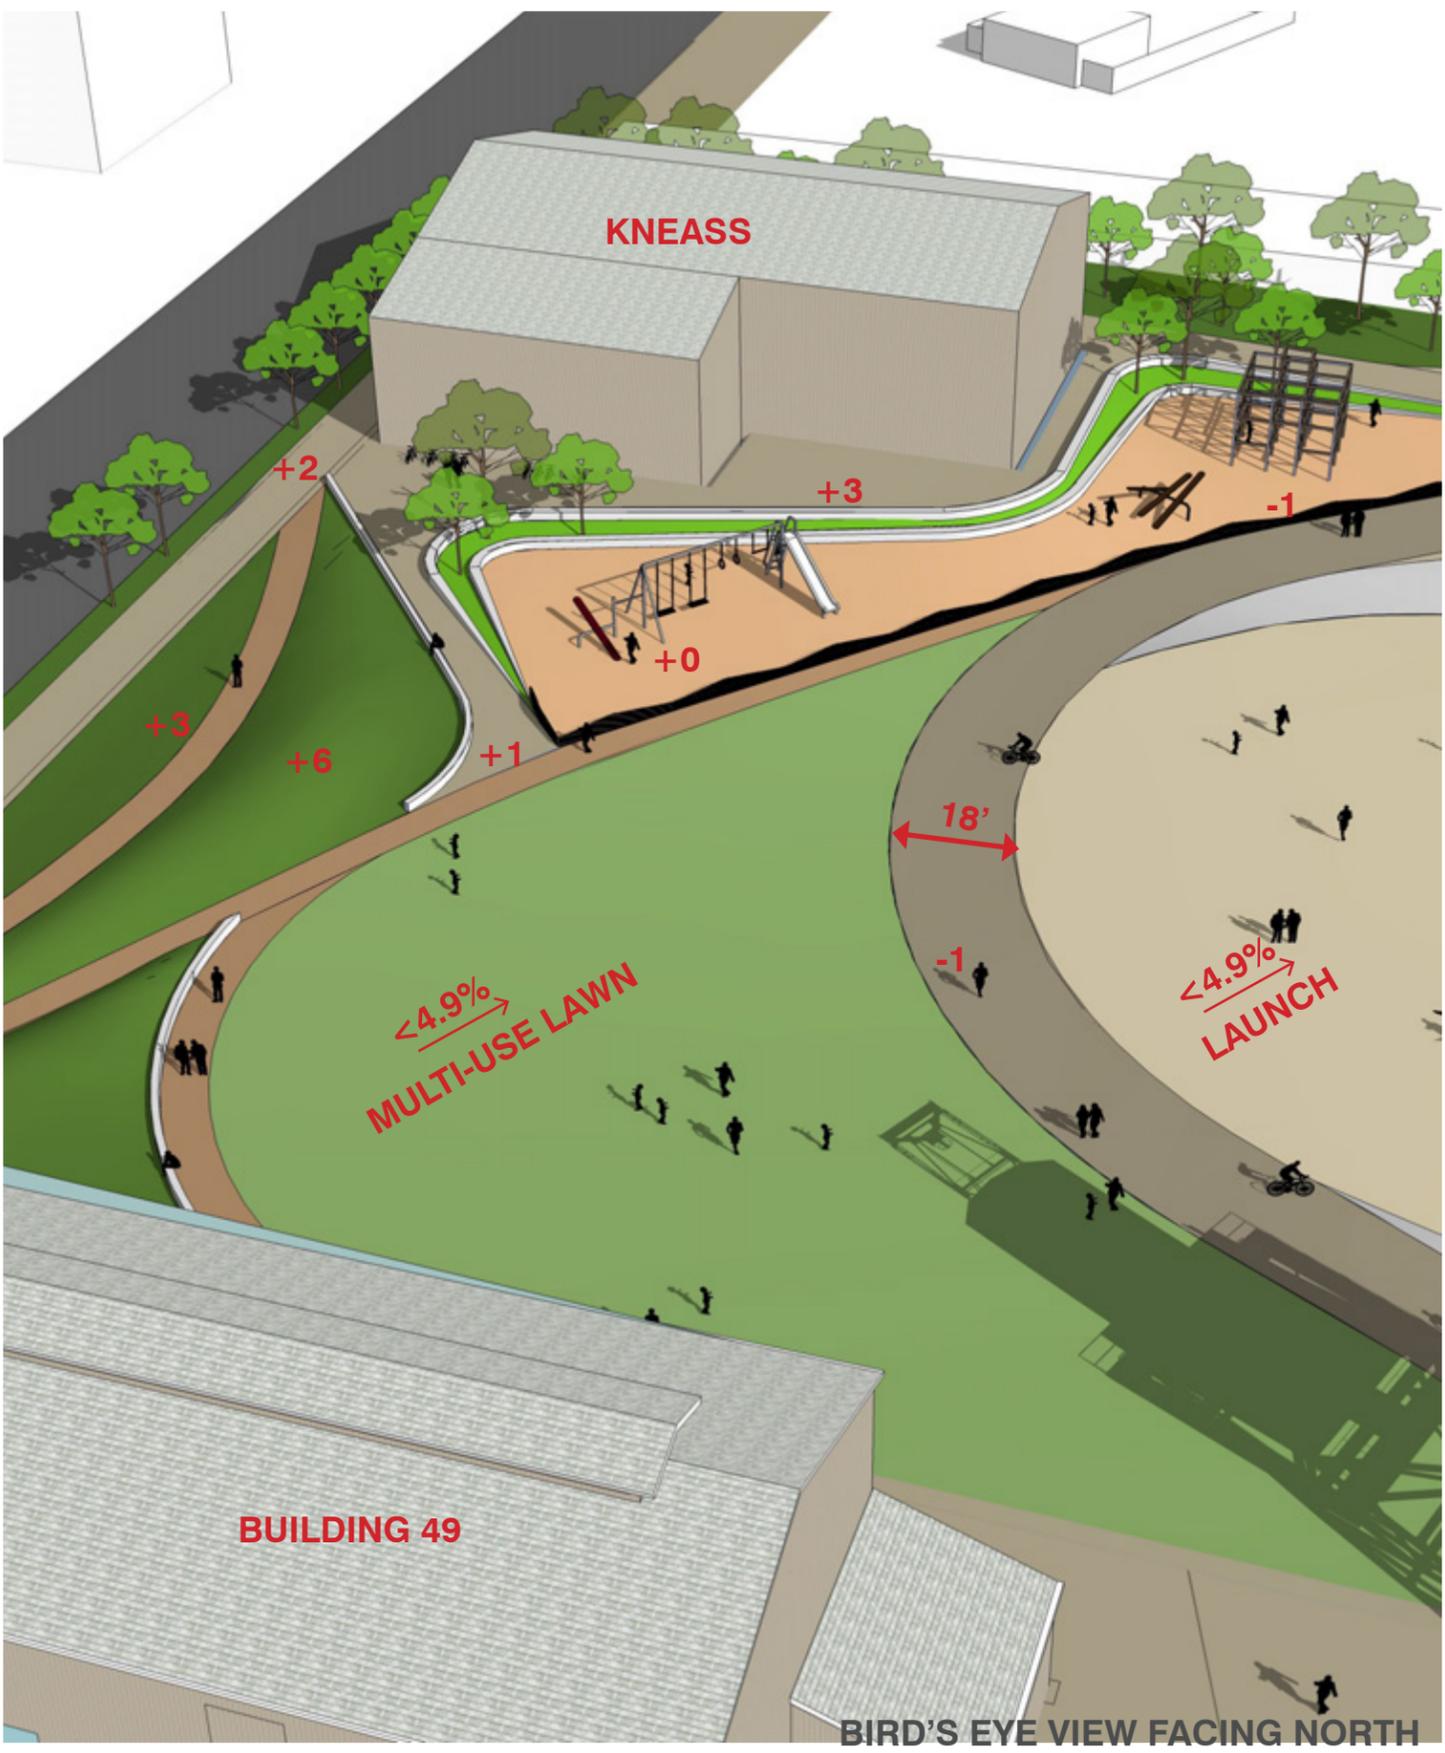

BIRD'S EYE VIEW FACING NORTH

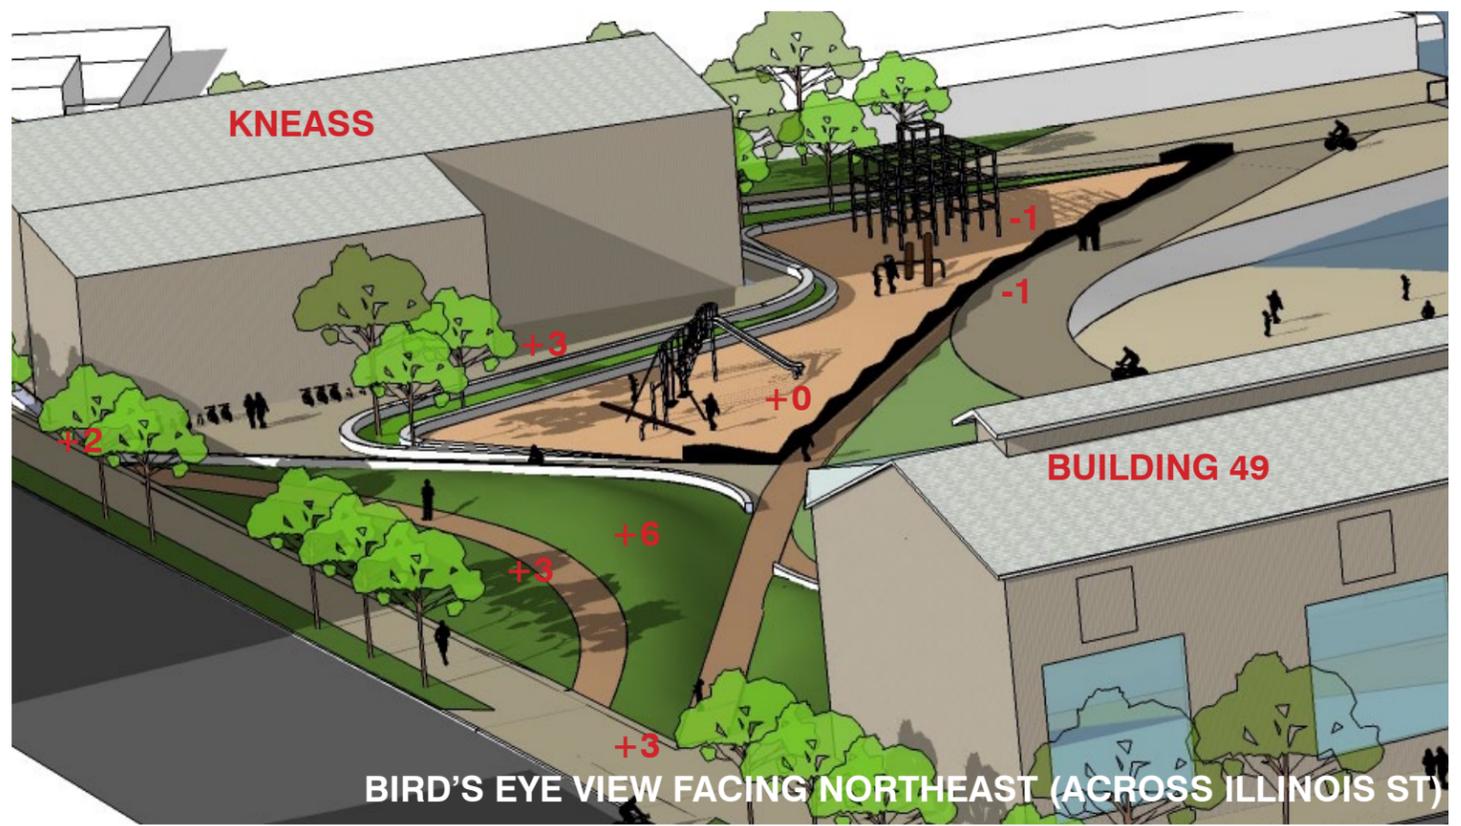


BIRD'S EYE VIEW FACING NORTHEAST (ACROSS ILLINOIS ST)

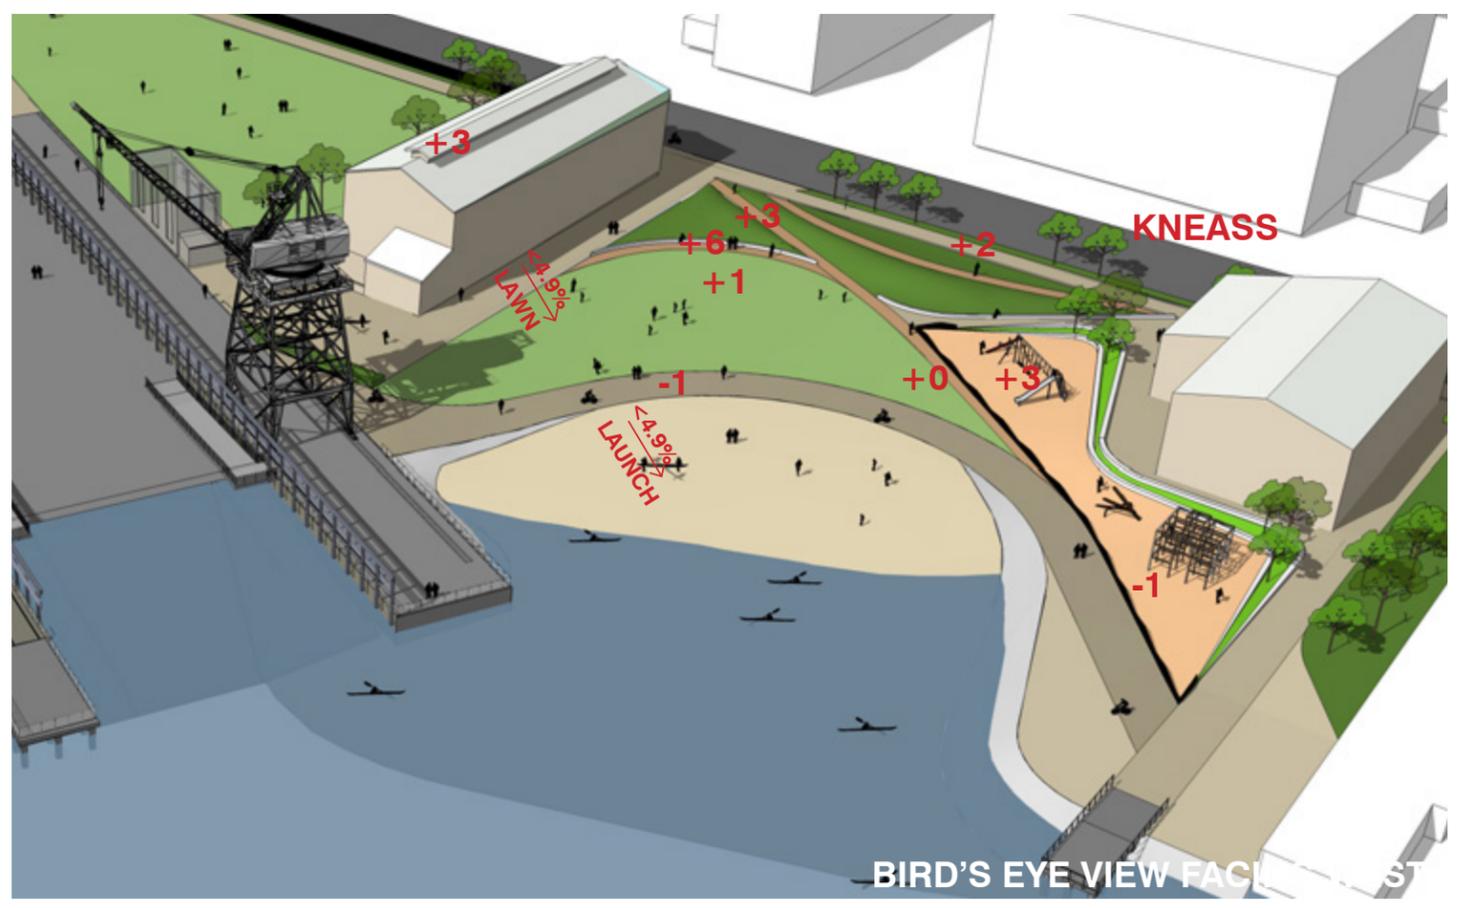

BIRD'S EYE VIEW FACING WEST



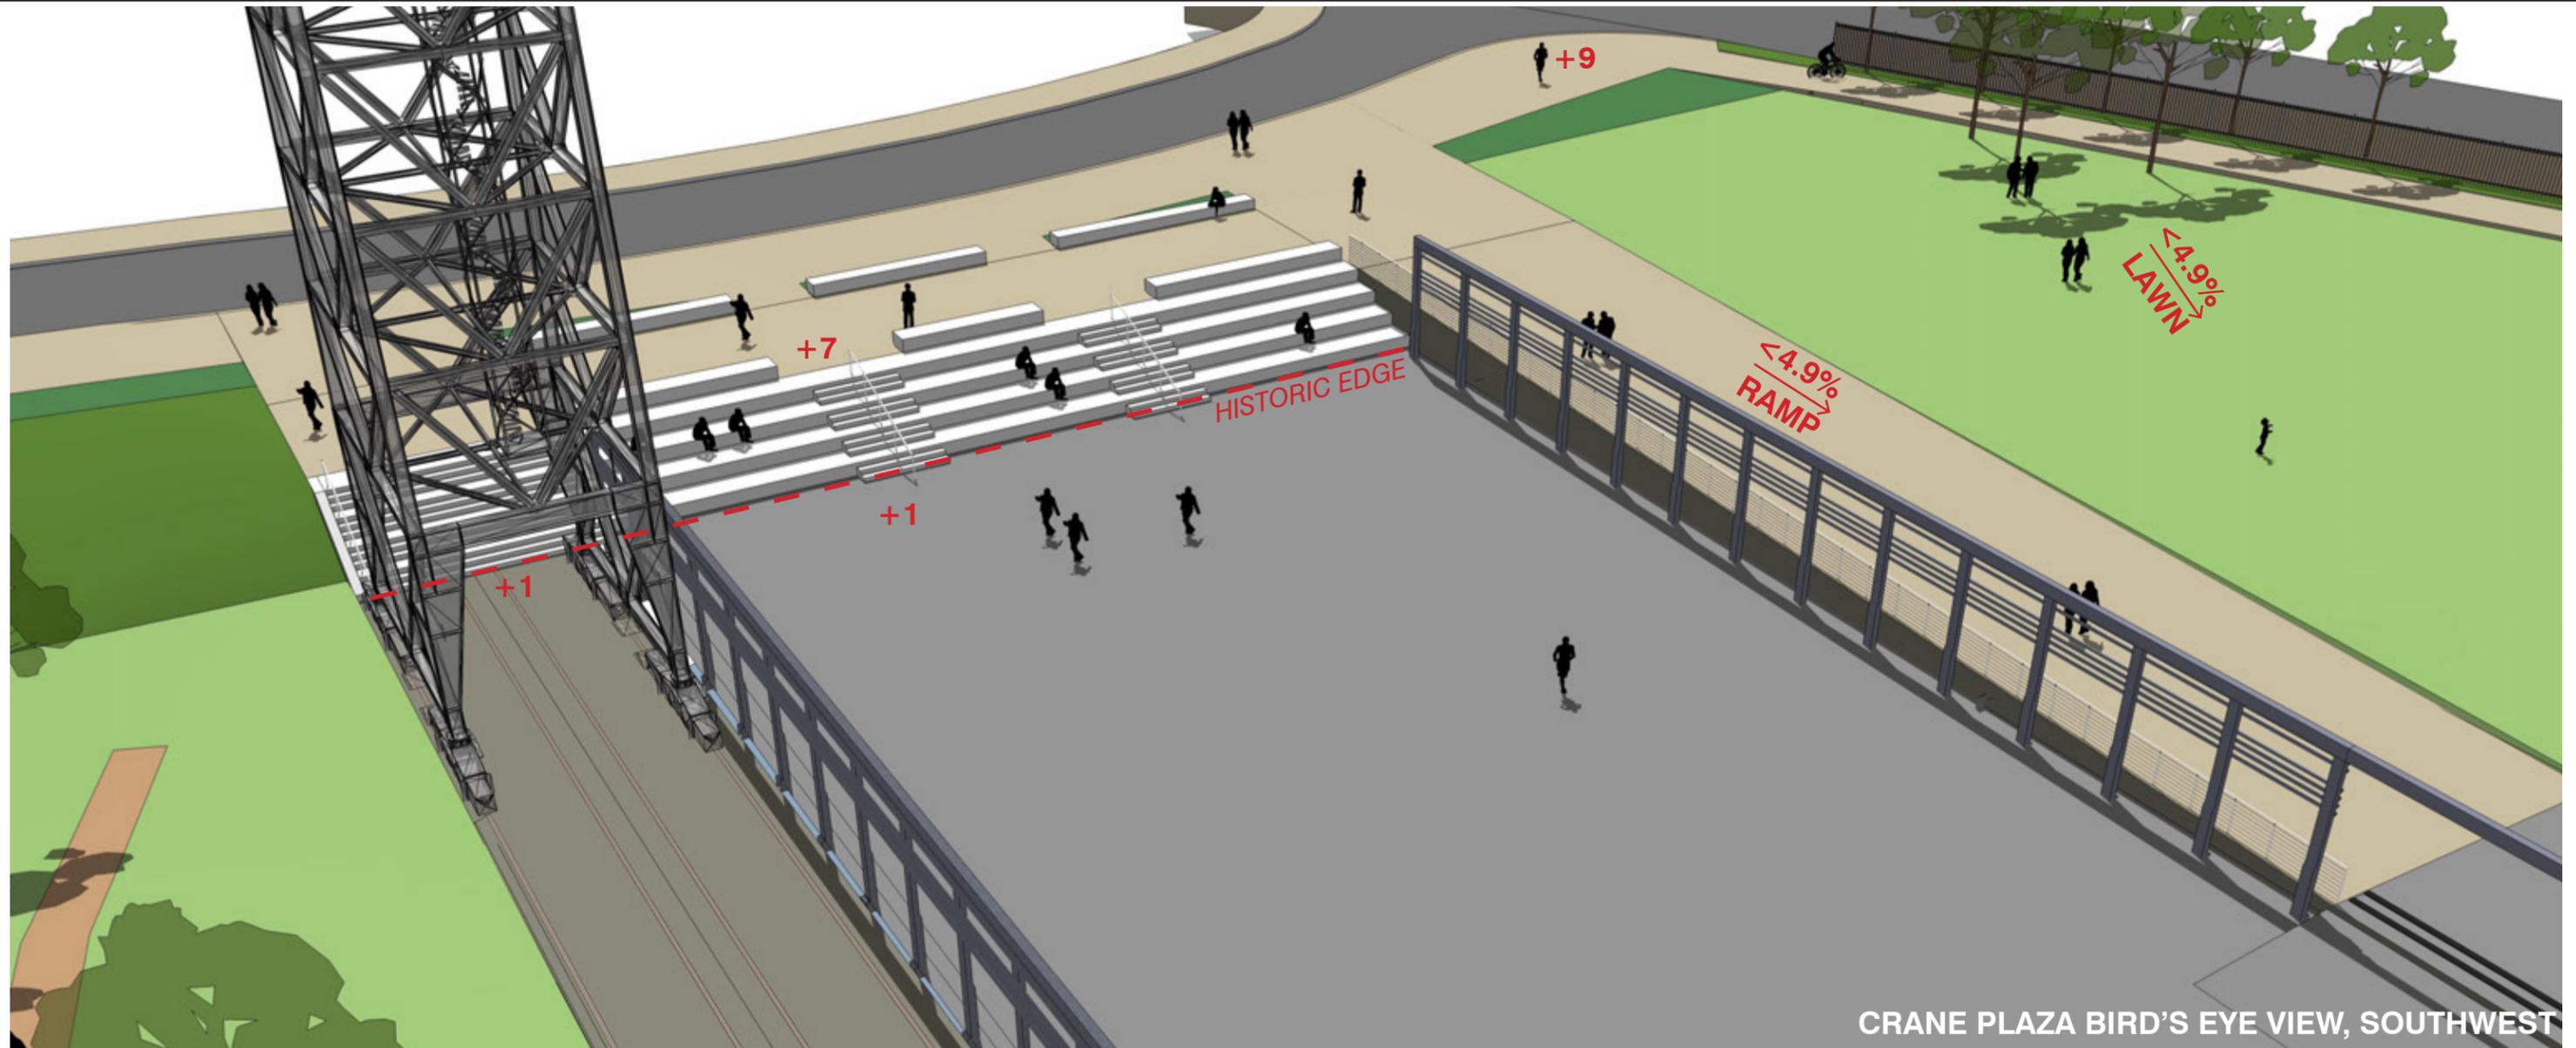

CRANE PLAZA BIRD'S EYE VIEW, SOUTHWEST




CRANE PLAZA BIRD'S EYE VIEW




CRANE PLAZA BIRD'S EYE VIEW, E



CRANE PLAZA BIRD'S EYE VIEW, SOUTHWEST

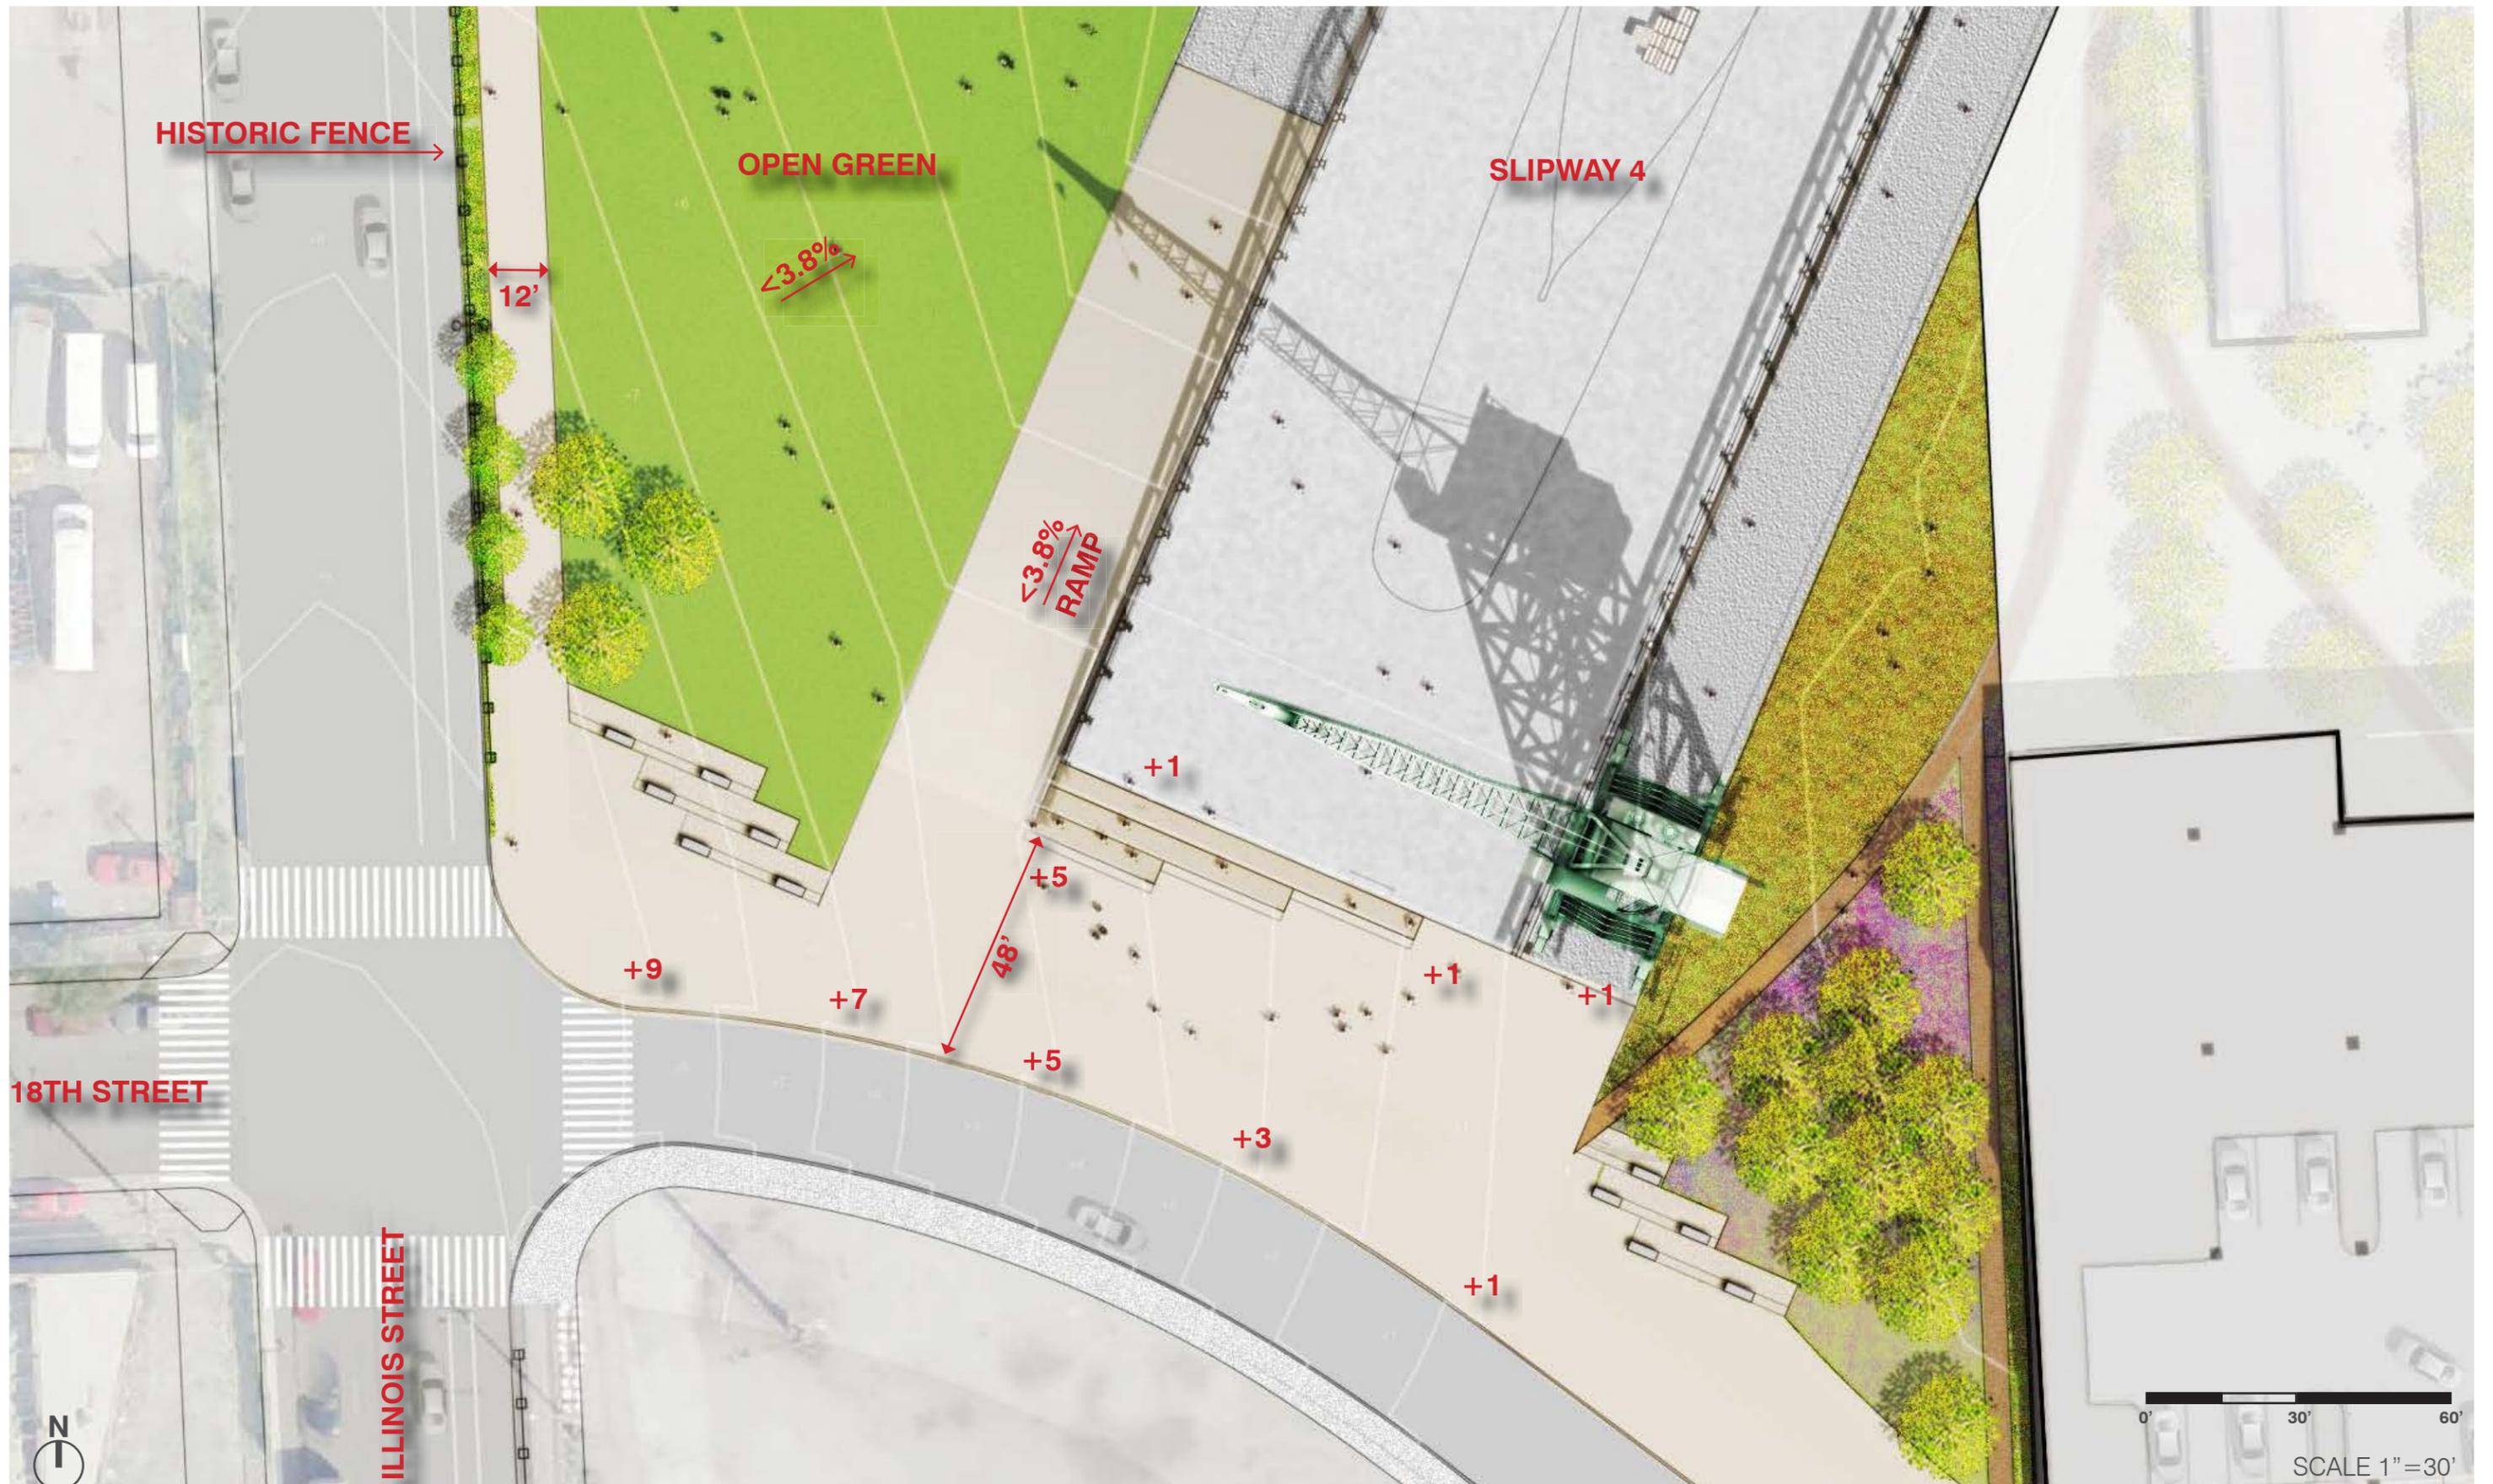

CRANE PLAZA SLIPWAY STEPS: THREE DIMENSIONAL VIEWS

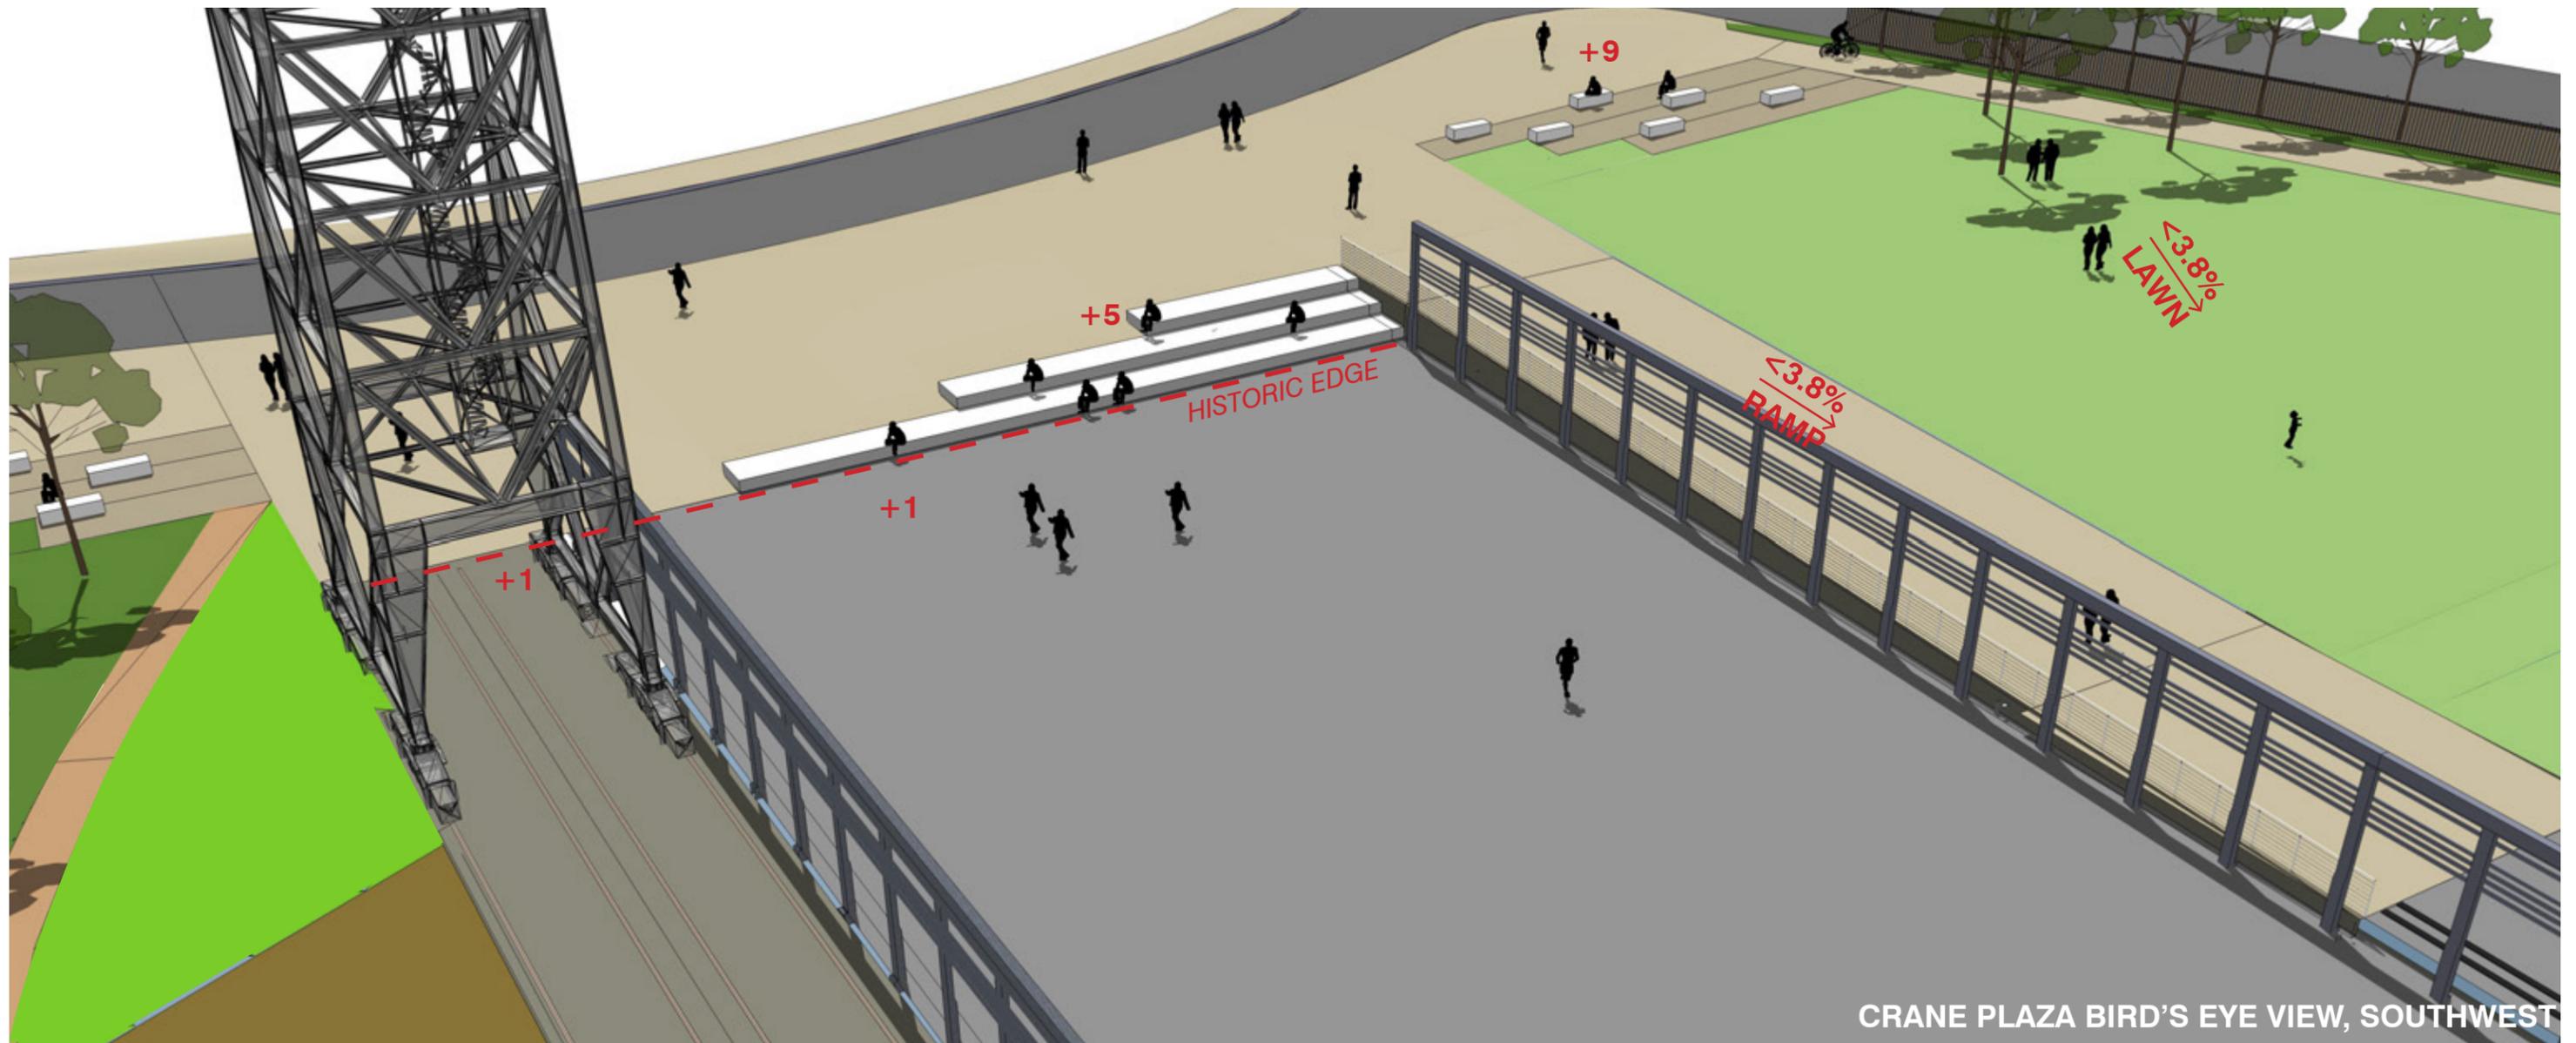

CRANE PLAZA BIRD'S EYE VIEW, SOUTHWEST



CRANE PLAZA BIRD'S EYE VIEW, NORTH




CRANE PLAZA BIRD'S EYE VIEW, EAST



CRANE PLAZA BIRD'S EYE VIEW, SOUTHWEST




HISTORIC KEEL BLOCK

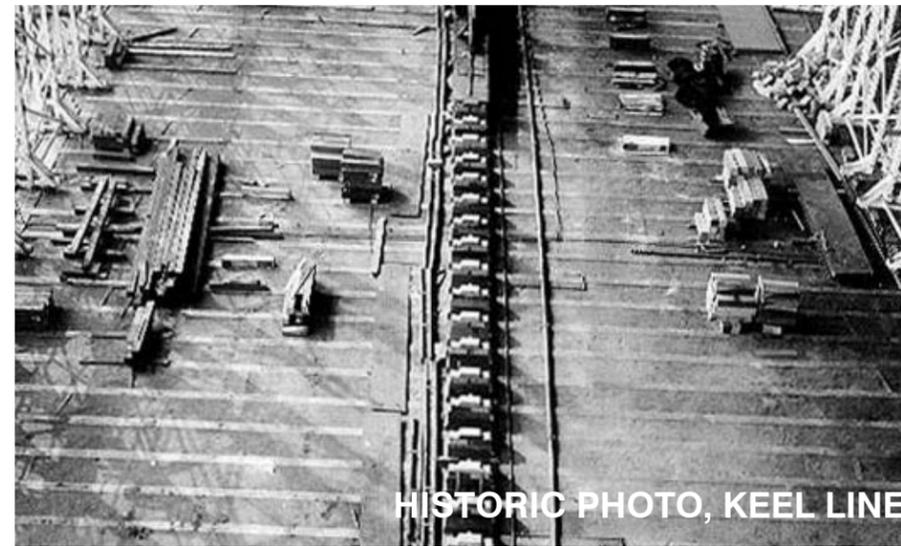

HISTORIC PHOTO, KEEL LINE



HISTORIC PHOTO, SHIP LAUNCH

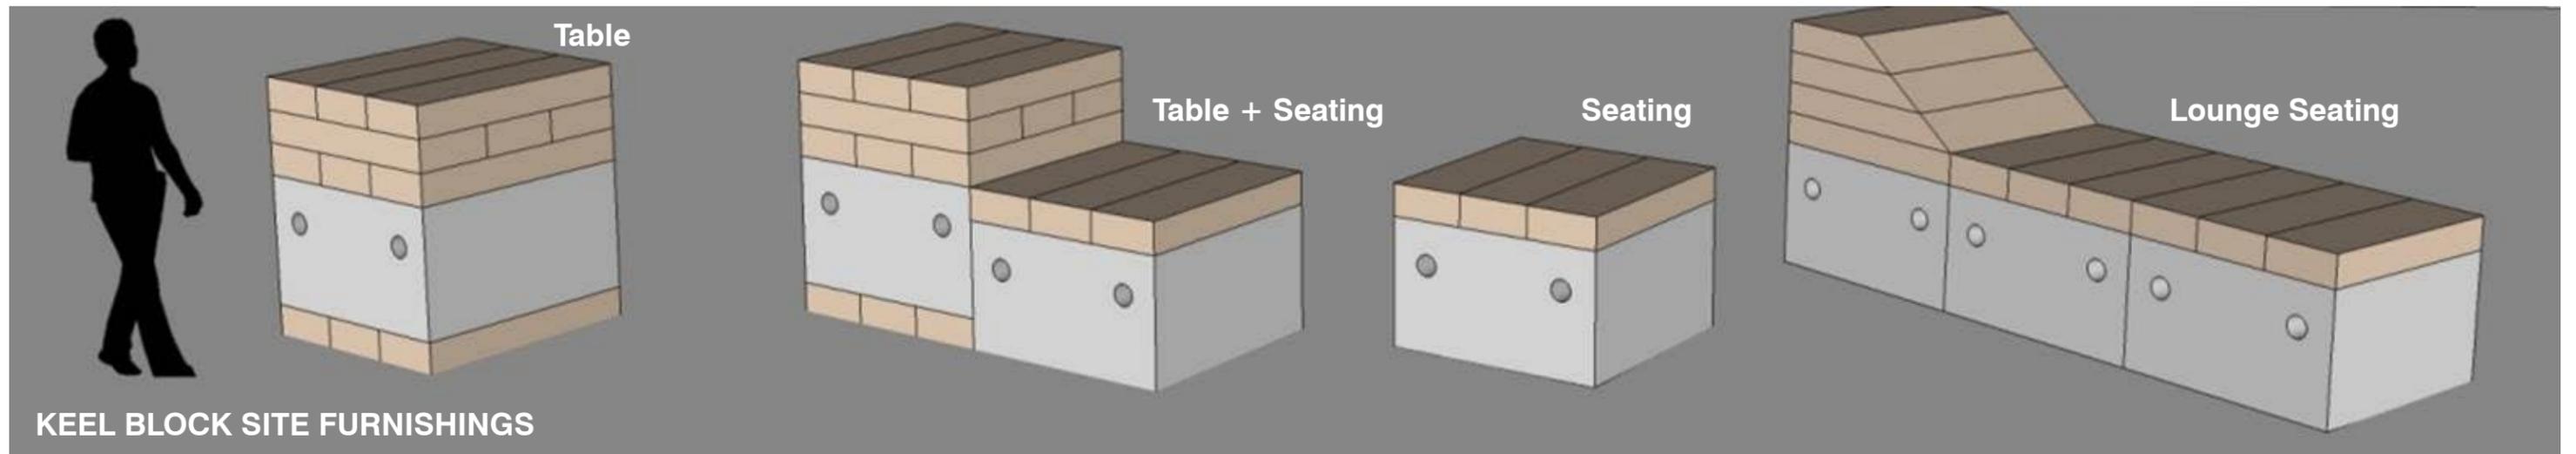

VIEW OF KEEL PARK



VIEW OF KEEL PARK



VIEW OF KEEL BLOCK LOUNGE SEATING