



# PUBLIC ACCESS

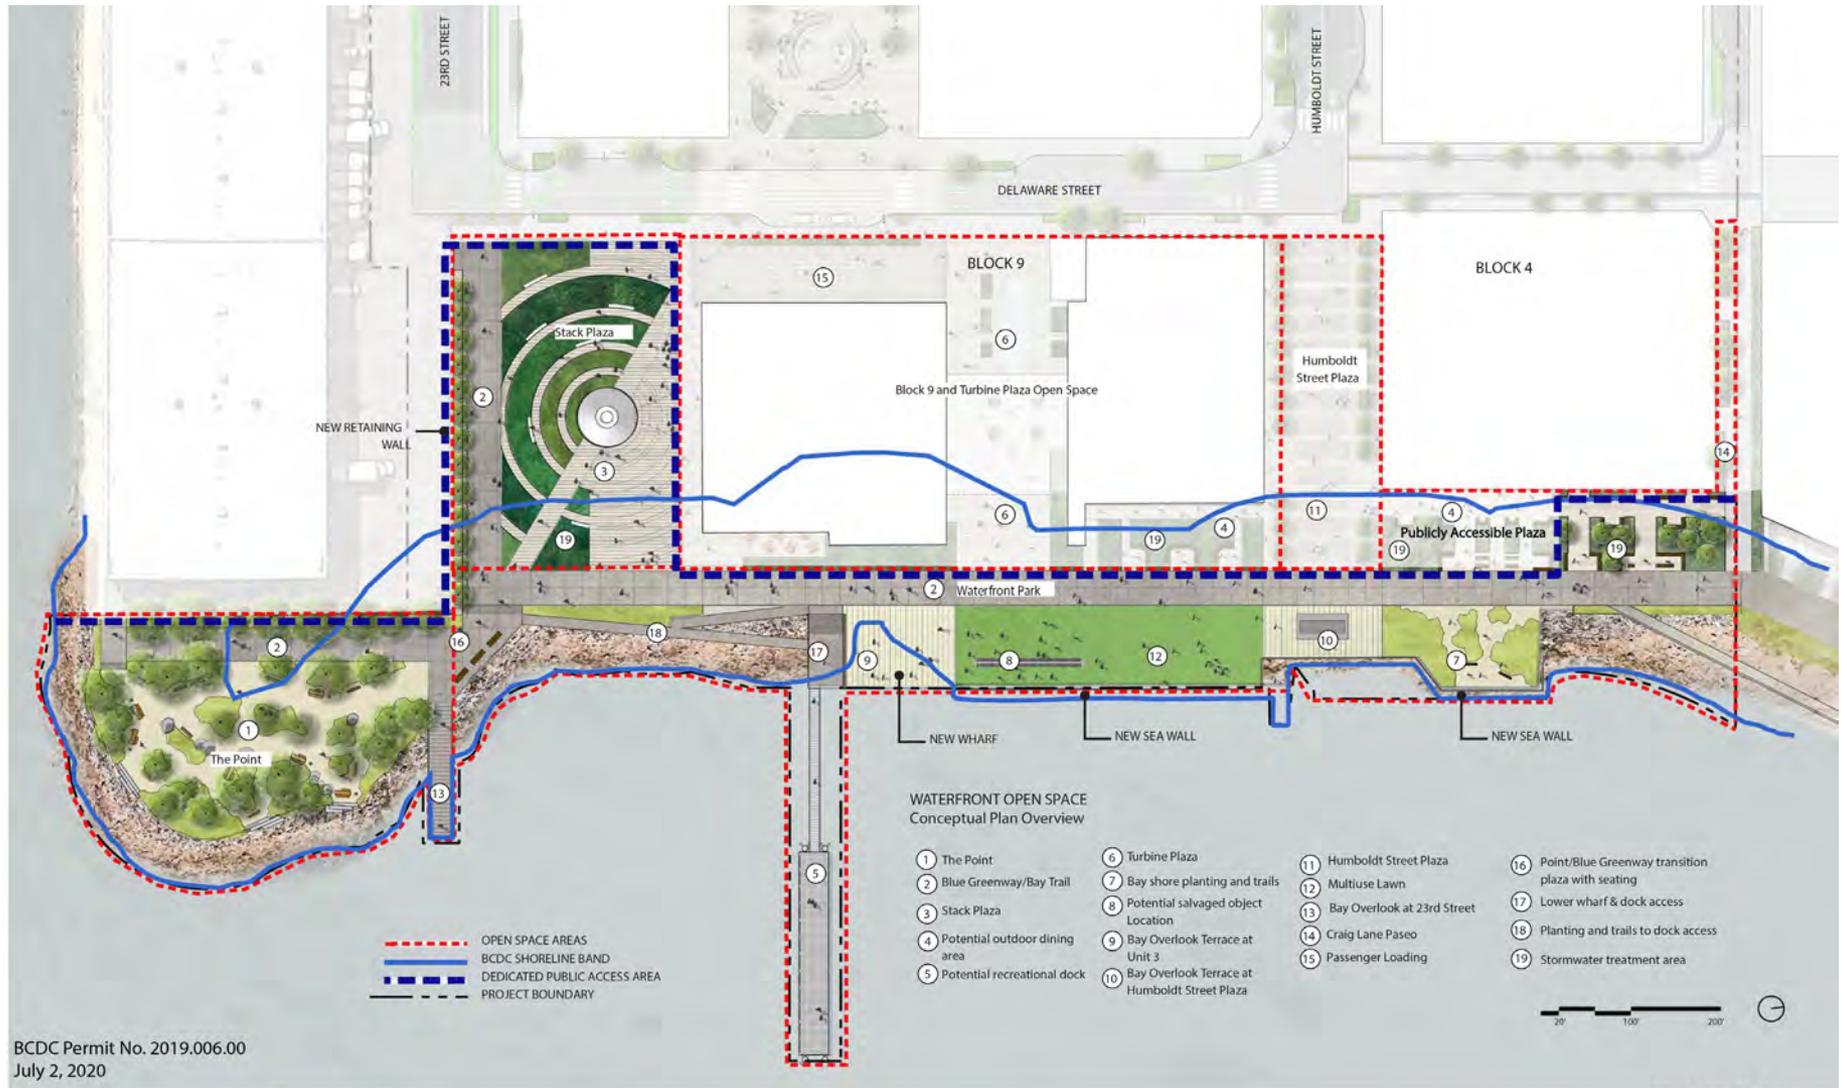


BCDC Permit No. 2019.006.00  
July 2, 2020

# OWNERSHIP DIAGRAM

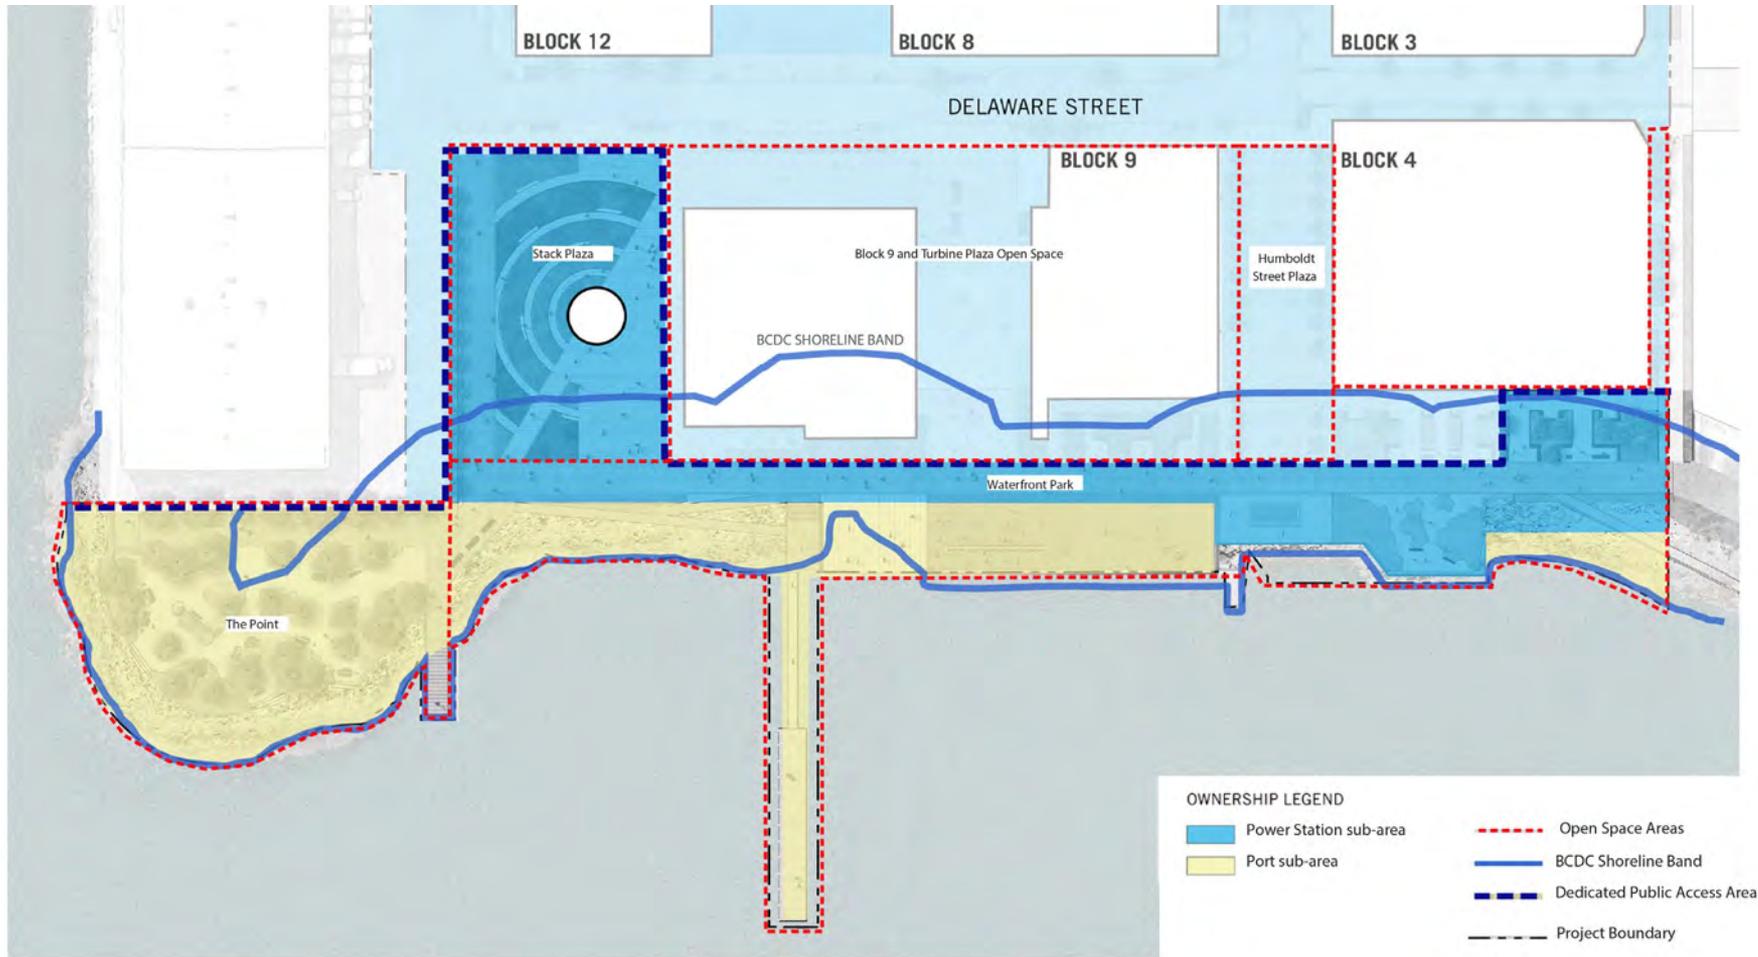

BCDC Permit No. 2019.006.00  
July 2, 2020

# OUTDOOR DINING

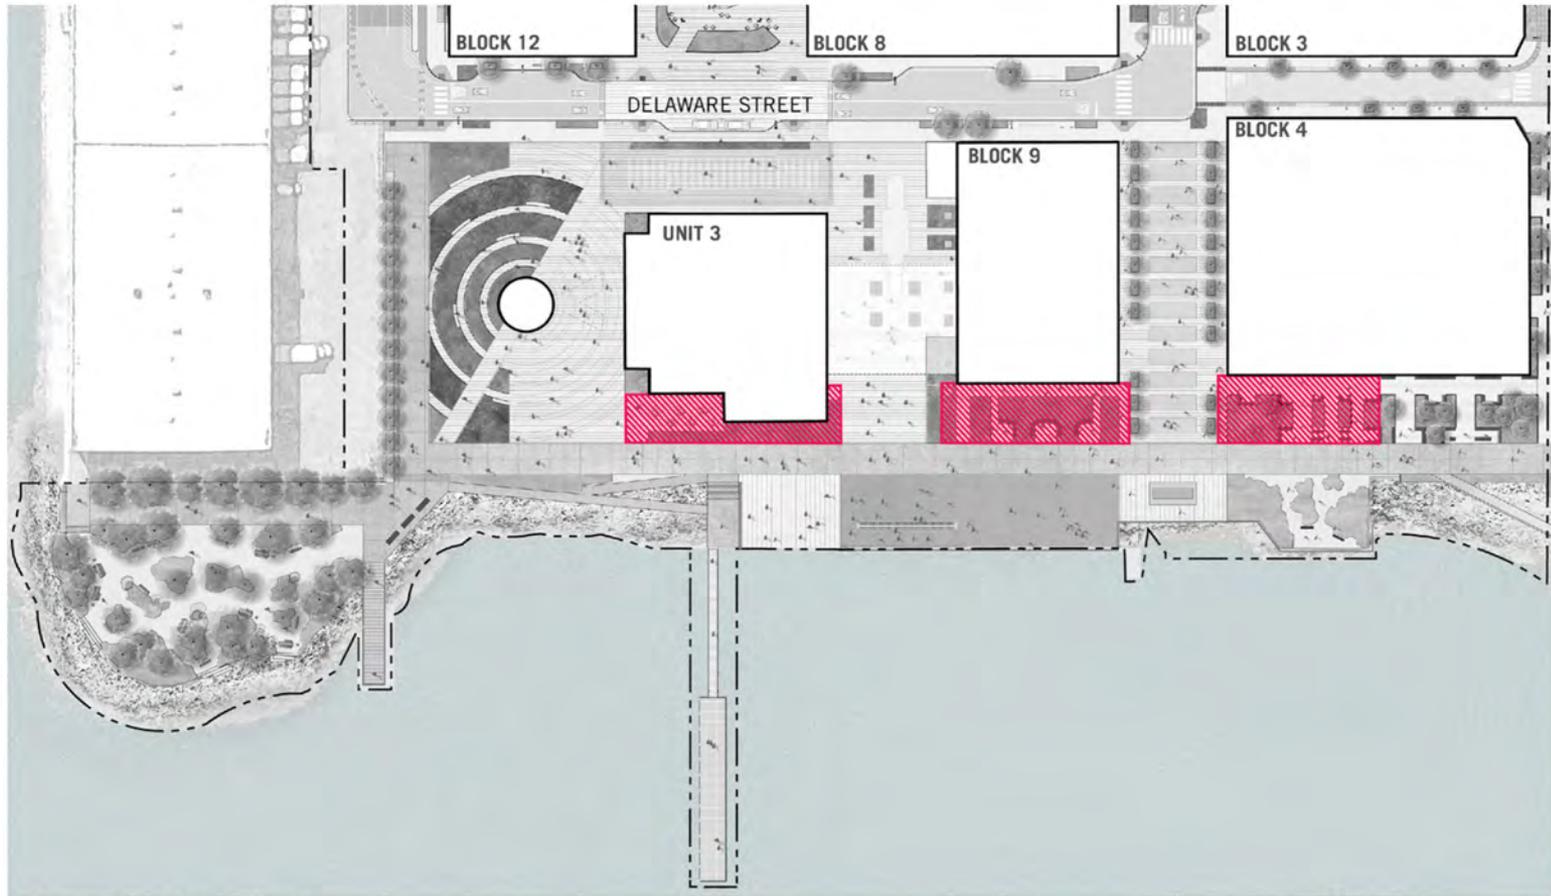

OUTDOOR FOOD SERVICE AREAS


 Food and Beverage Service: Allowed Zones.\*  
Up to 60% of Each Designated Area May be Used for  
Food and Beverage Service

\*Note: Exact locations and dimensions of these zones may shift.

BCDC Permit No. 2019.006.00  
July 2, 2020

EXHIBIT C

# OPEN SPACE CIRCULATION

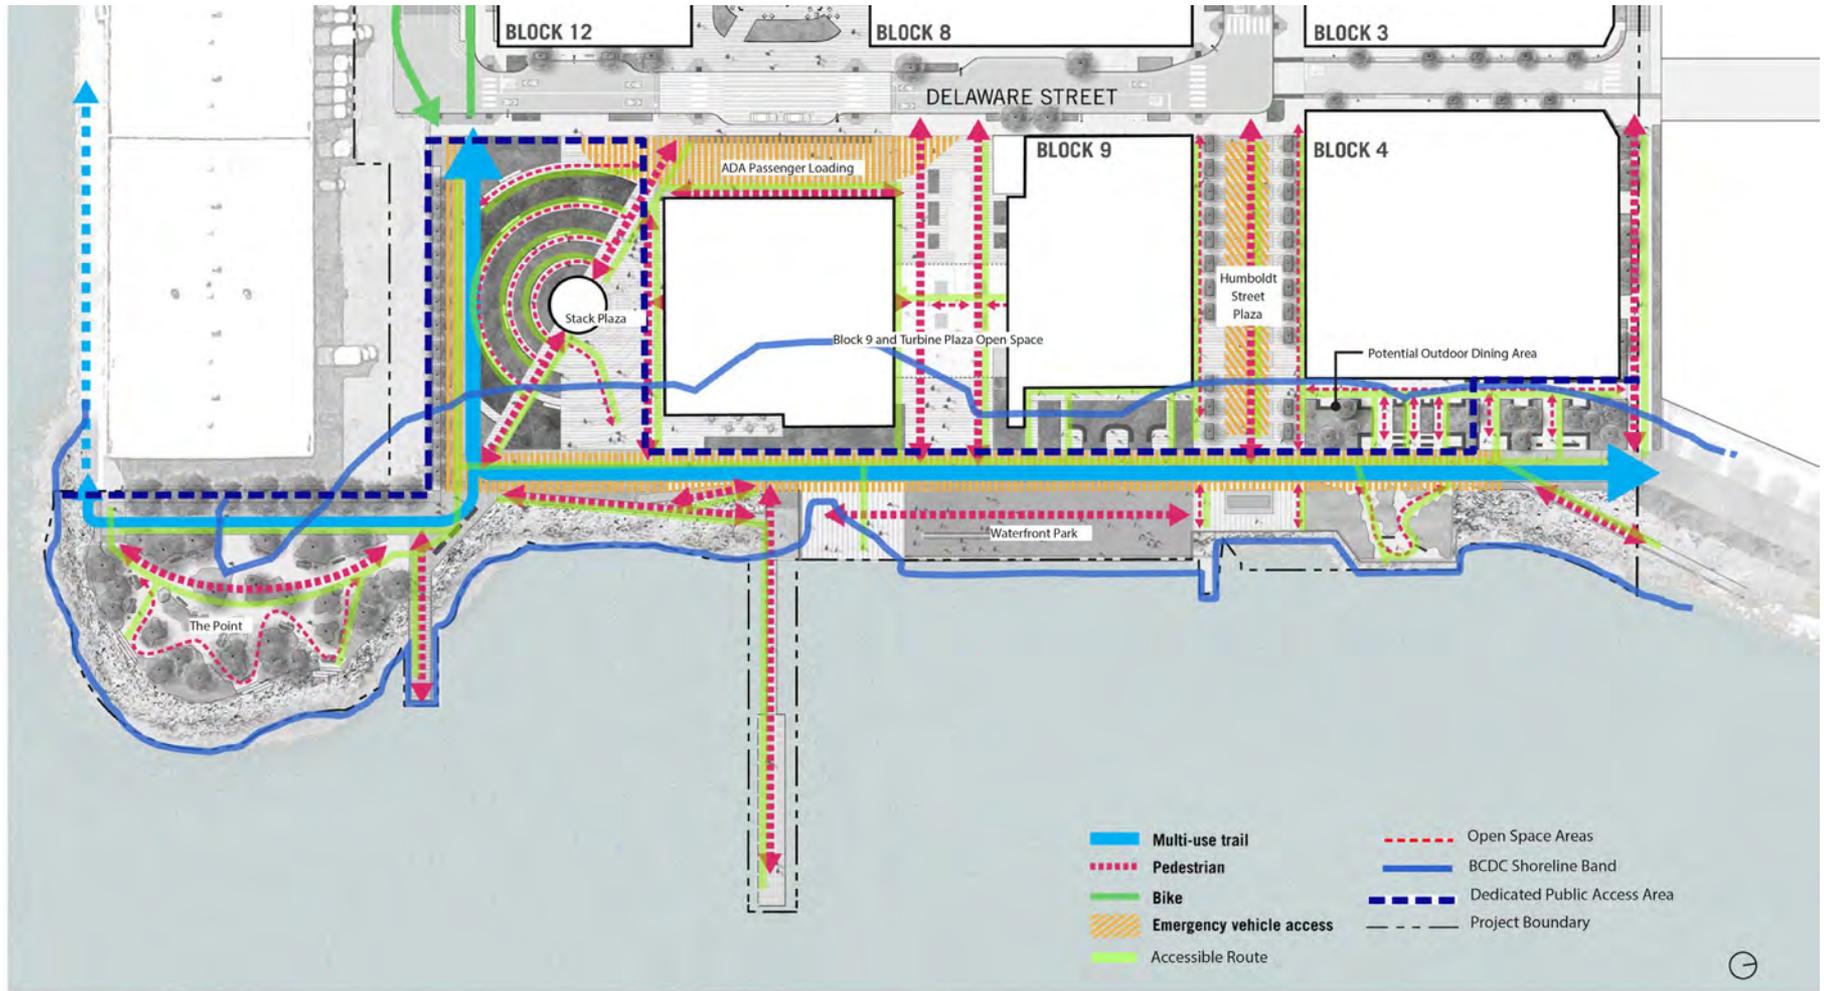

BCDC Permit No. 2019.006.00  
 July 2, 2020

ASSOCIATE CAPITAL **CMG** PERKINS+WILL


EXHIBIT D

# SPECIAL EVENTS




BCDC Permit No. 2019.006.00  
July 2, 2020

# VIEW CORRIDORS

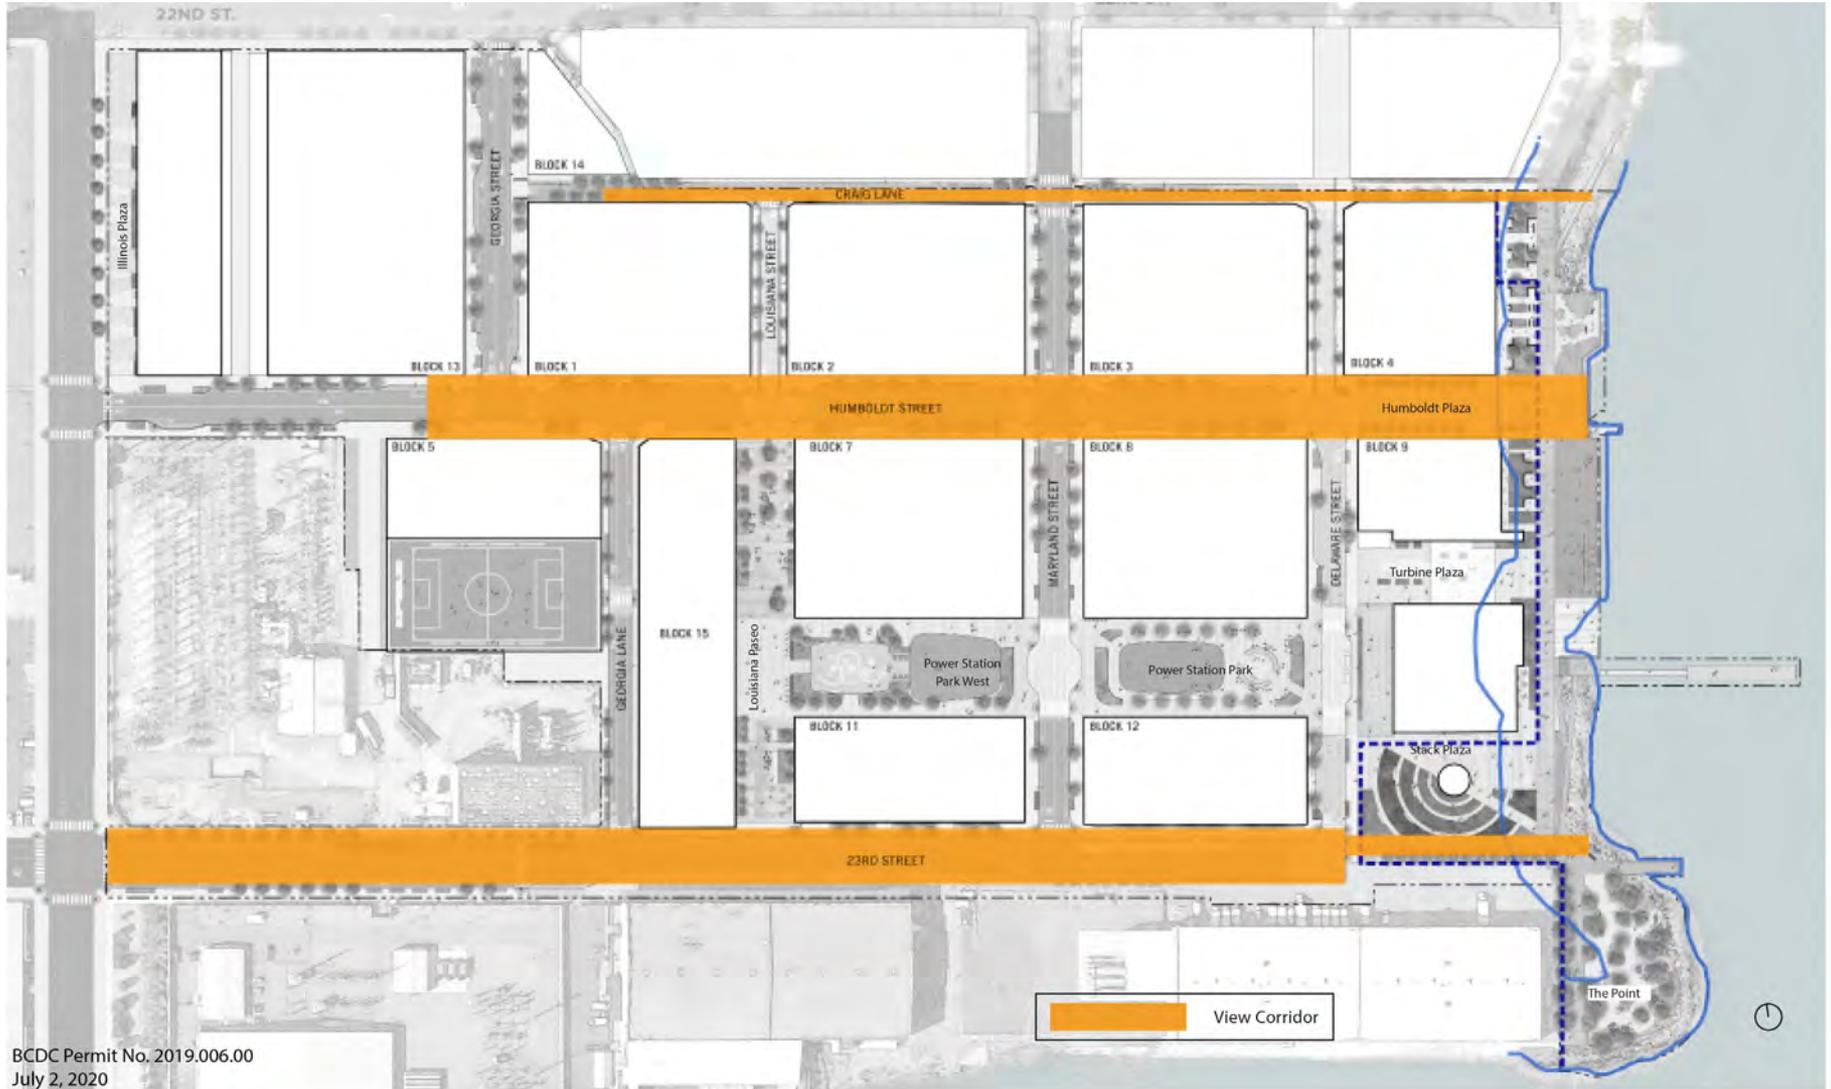


BCDC Permit No. 2019.006.00  
July 2, 2020

# SITE AMENITIES

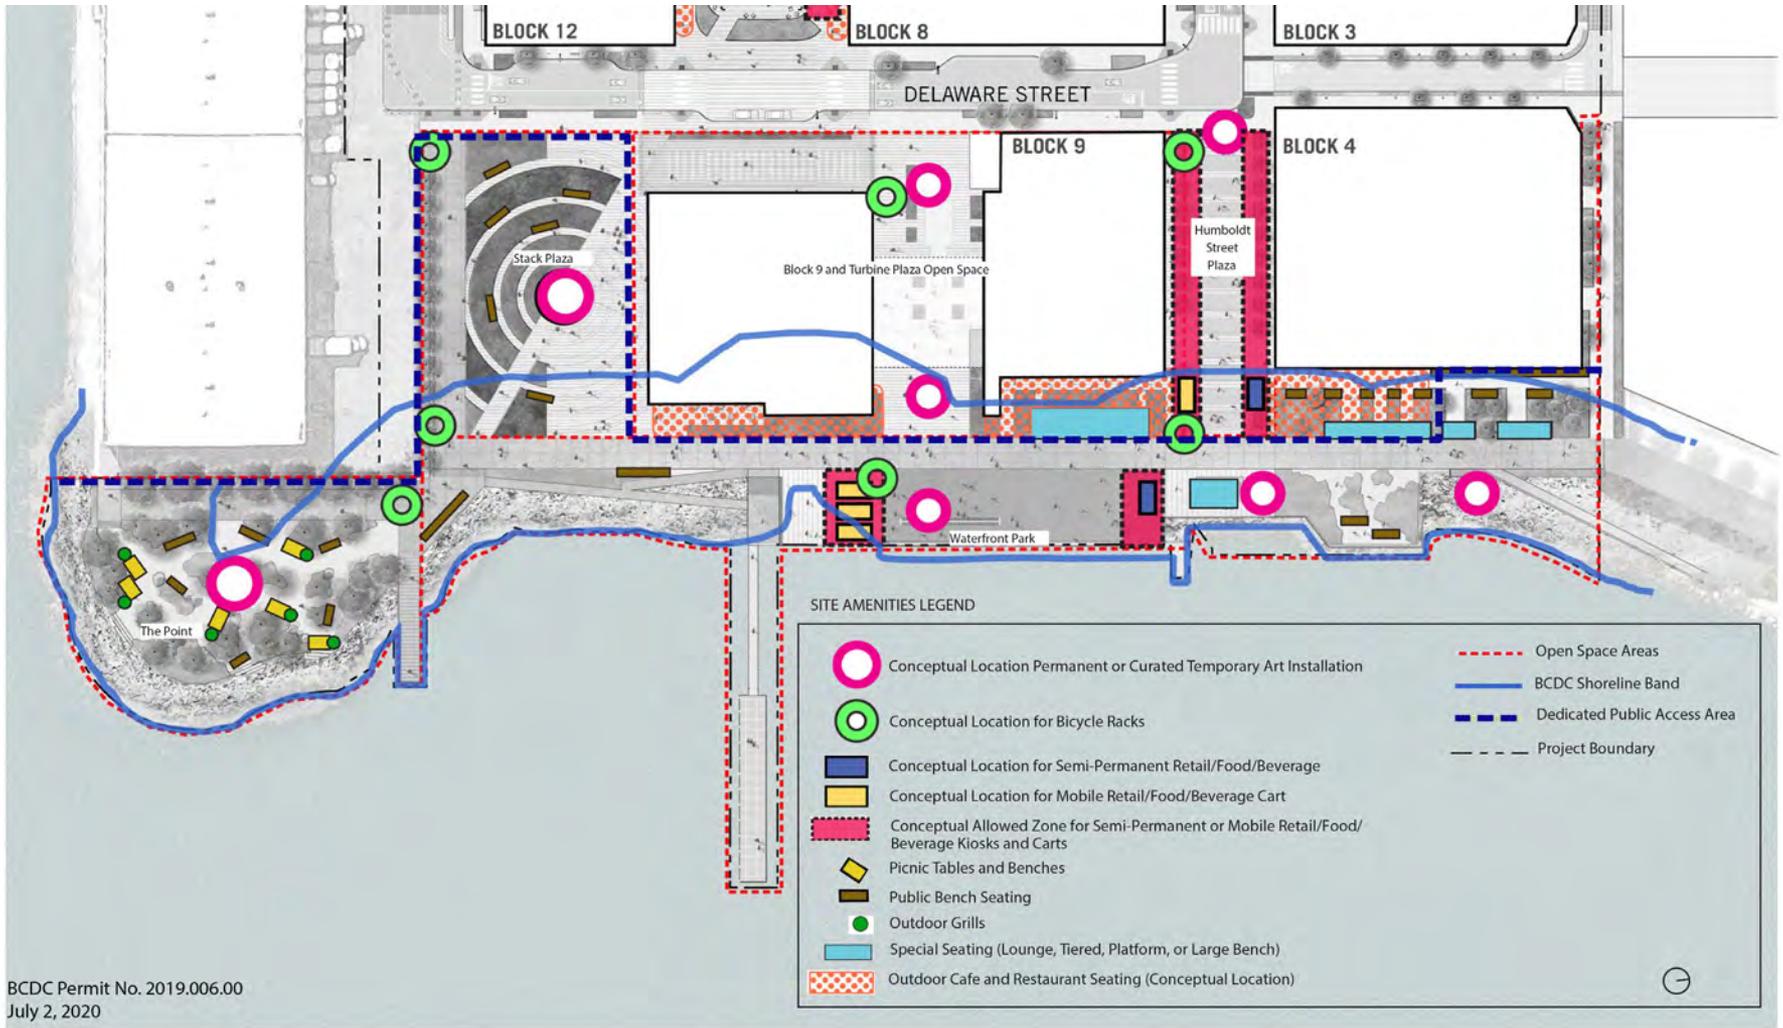

BCDC Permit No. 2019.006.00  
July 2, 2020

# PROJECT PHASING

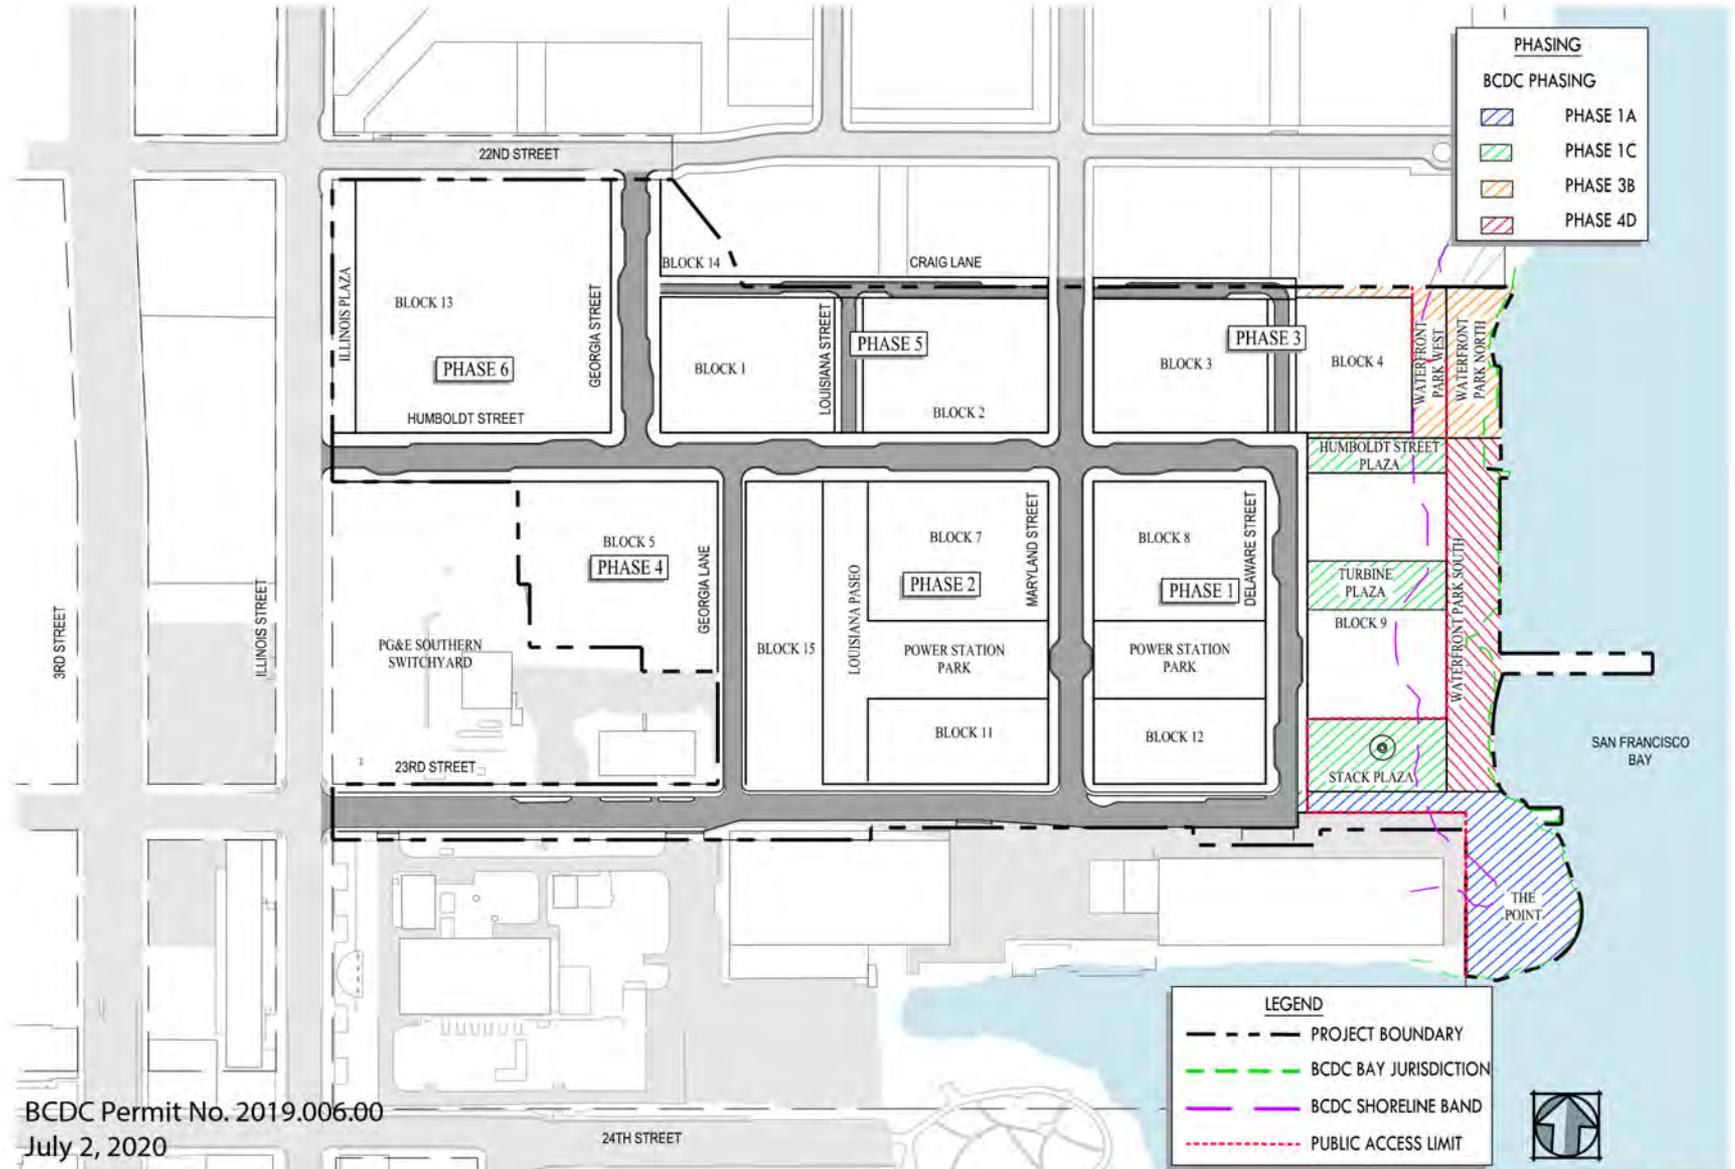

BCDC Permit No. 2019.006.00  
 July 2, 2020