


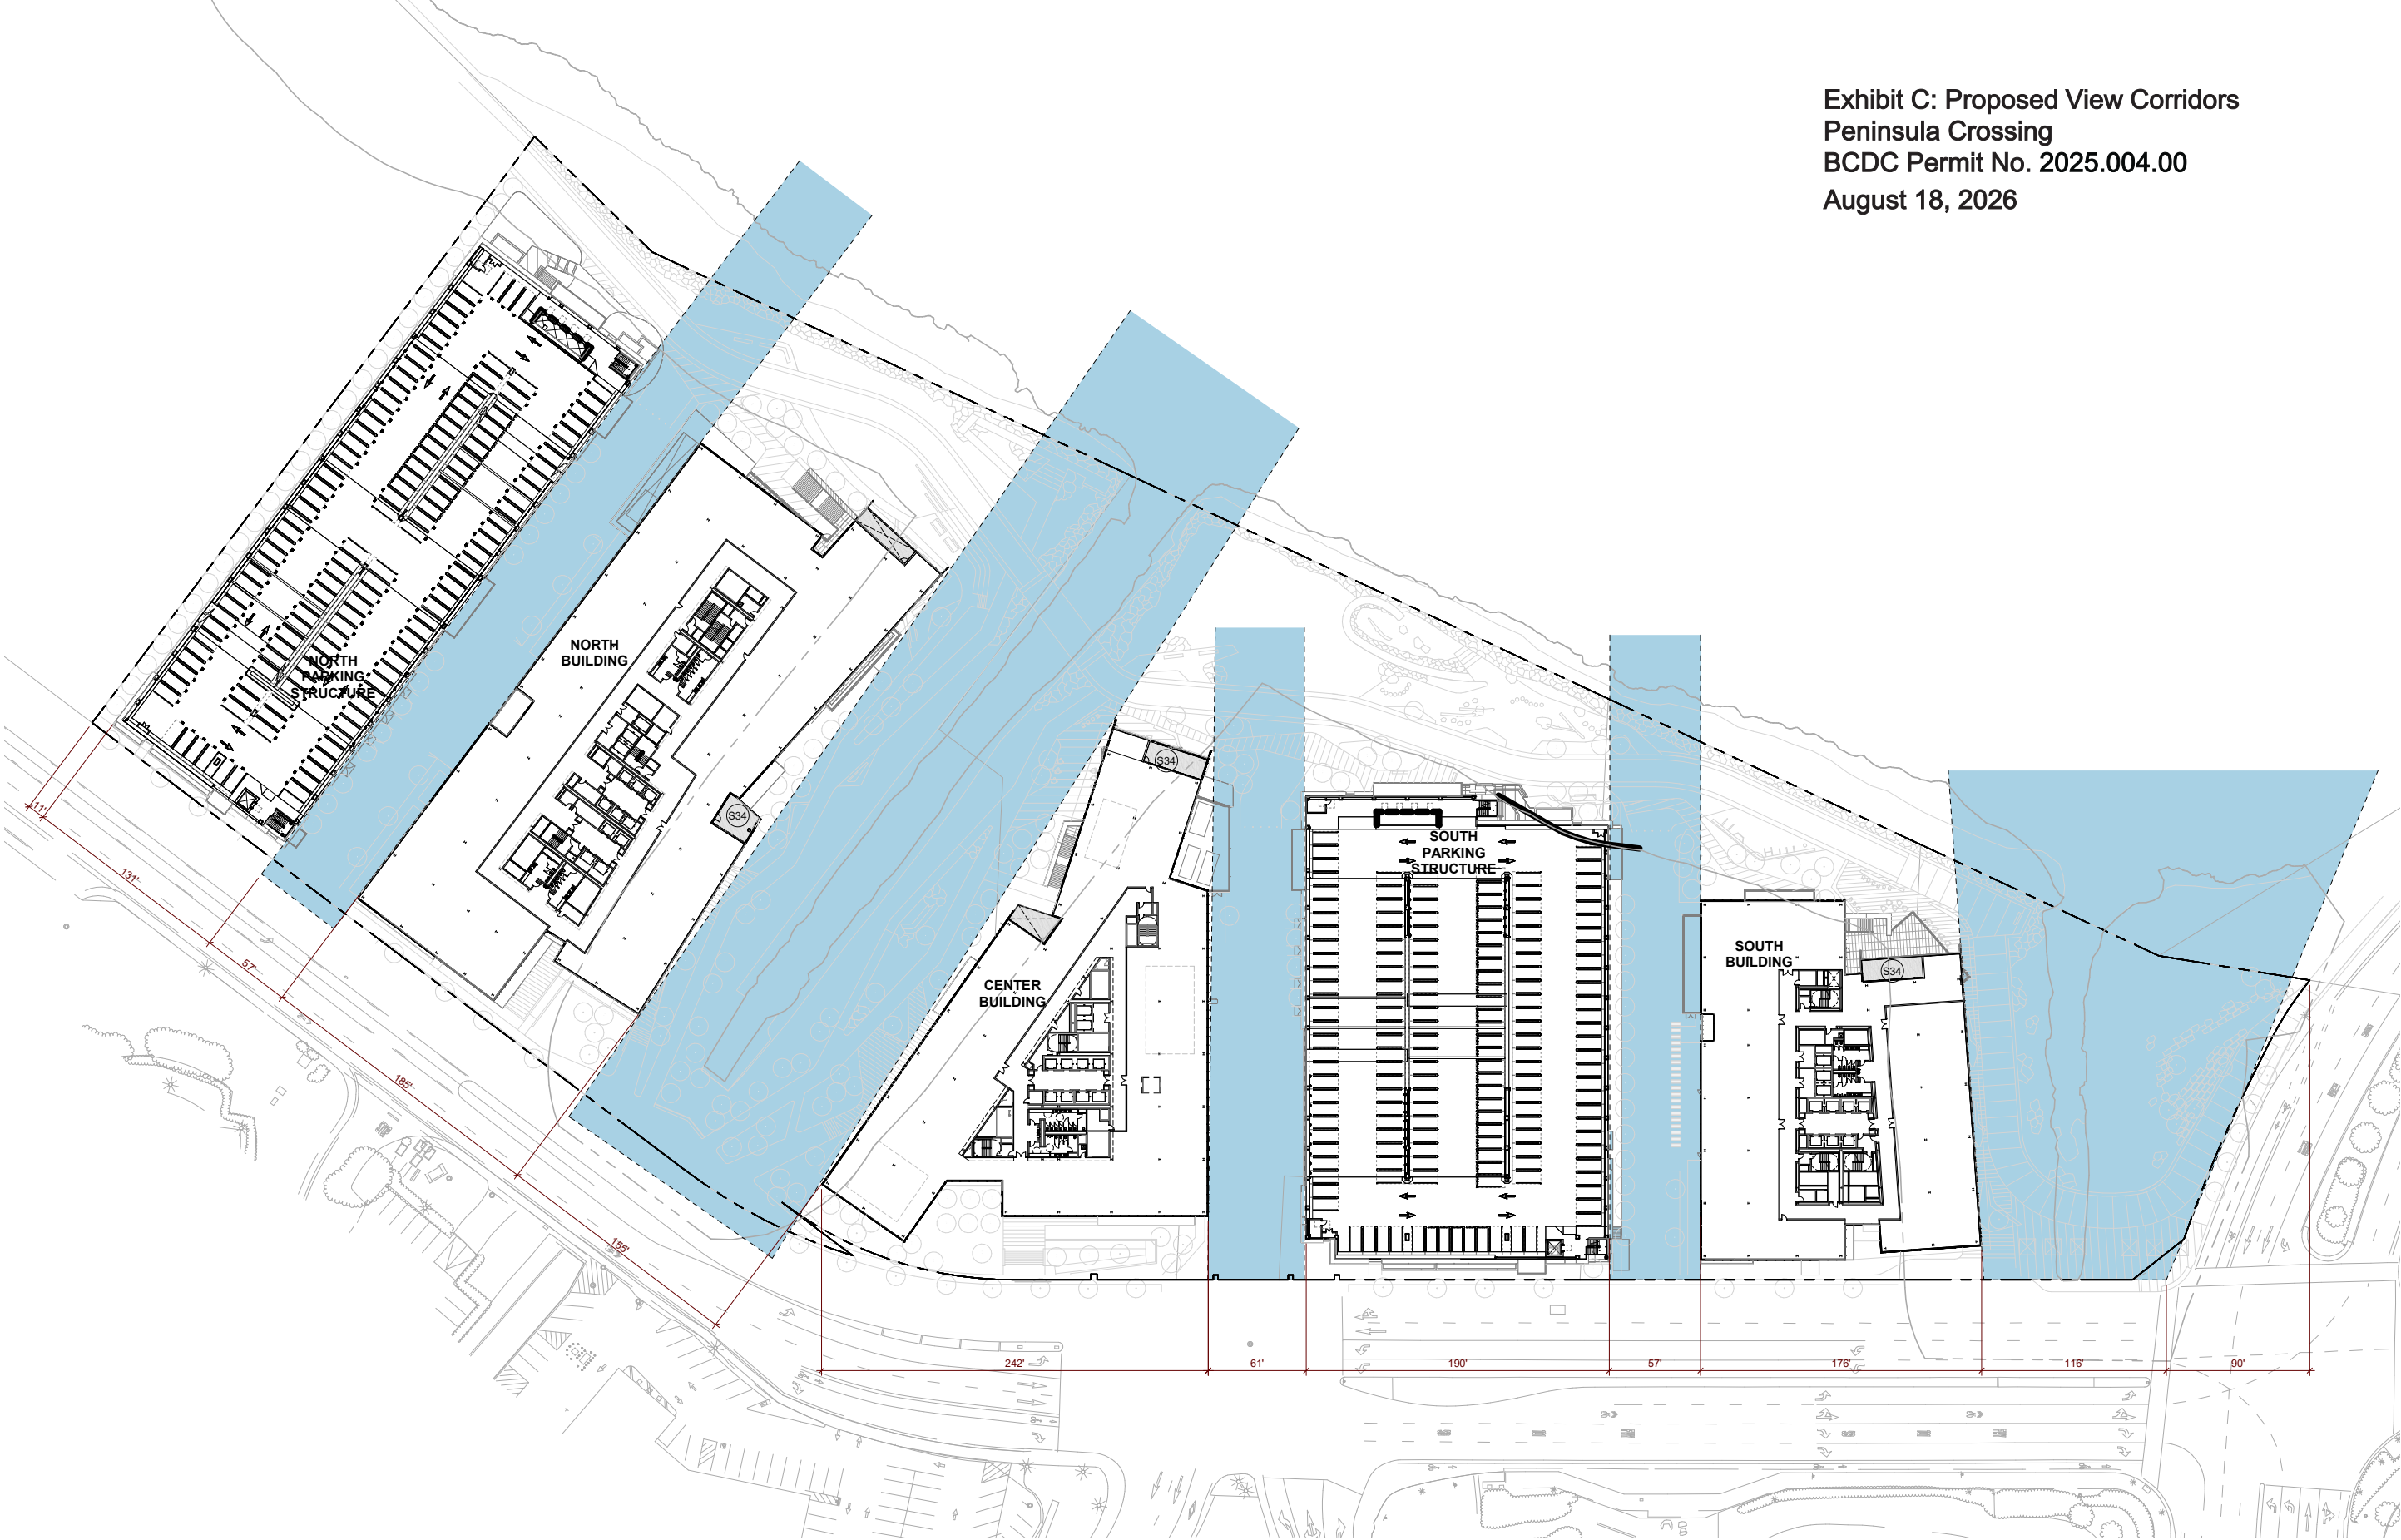

SCALE: 1" = 100'-0"

